



3. HÆÐ - GRUNNMYND M1:50

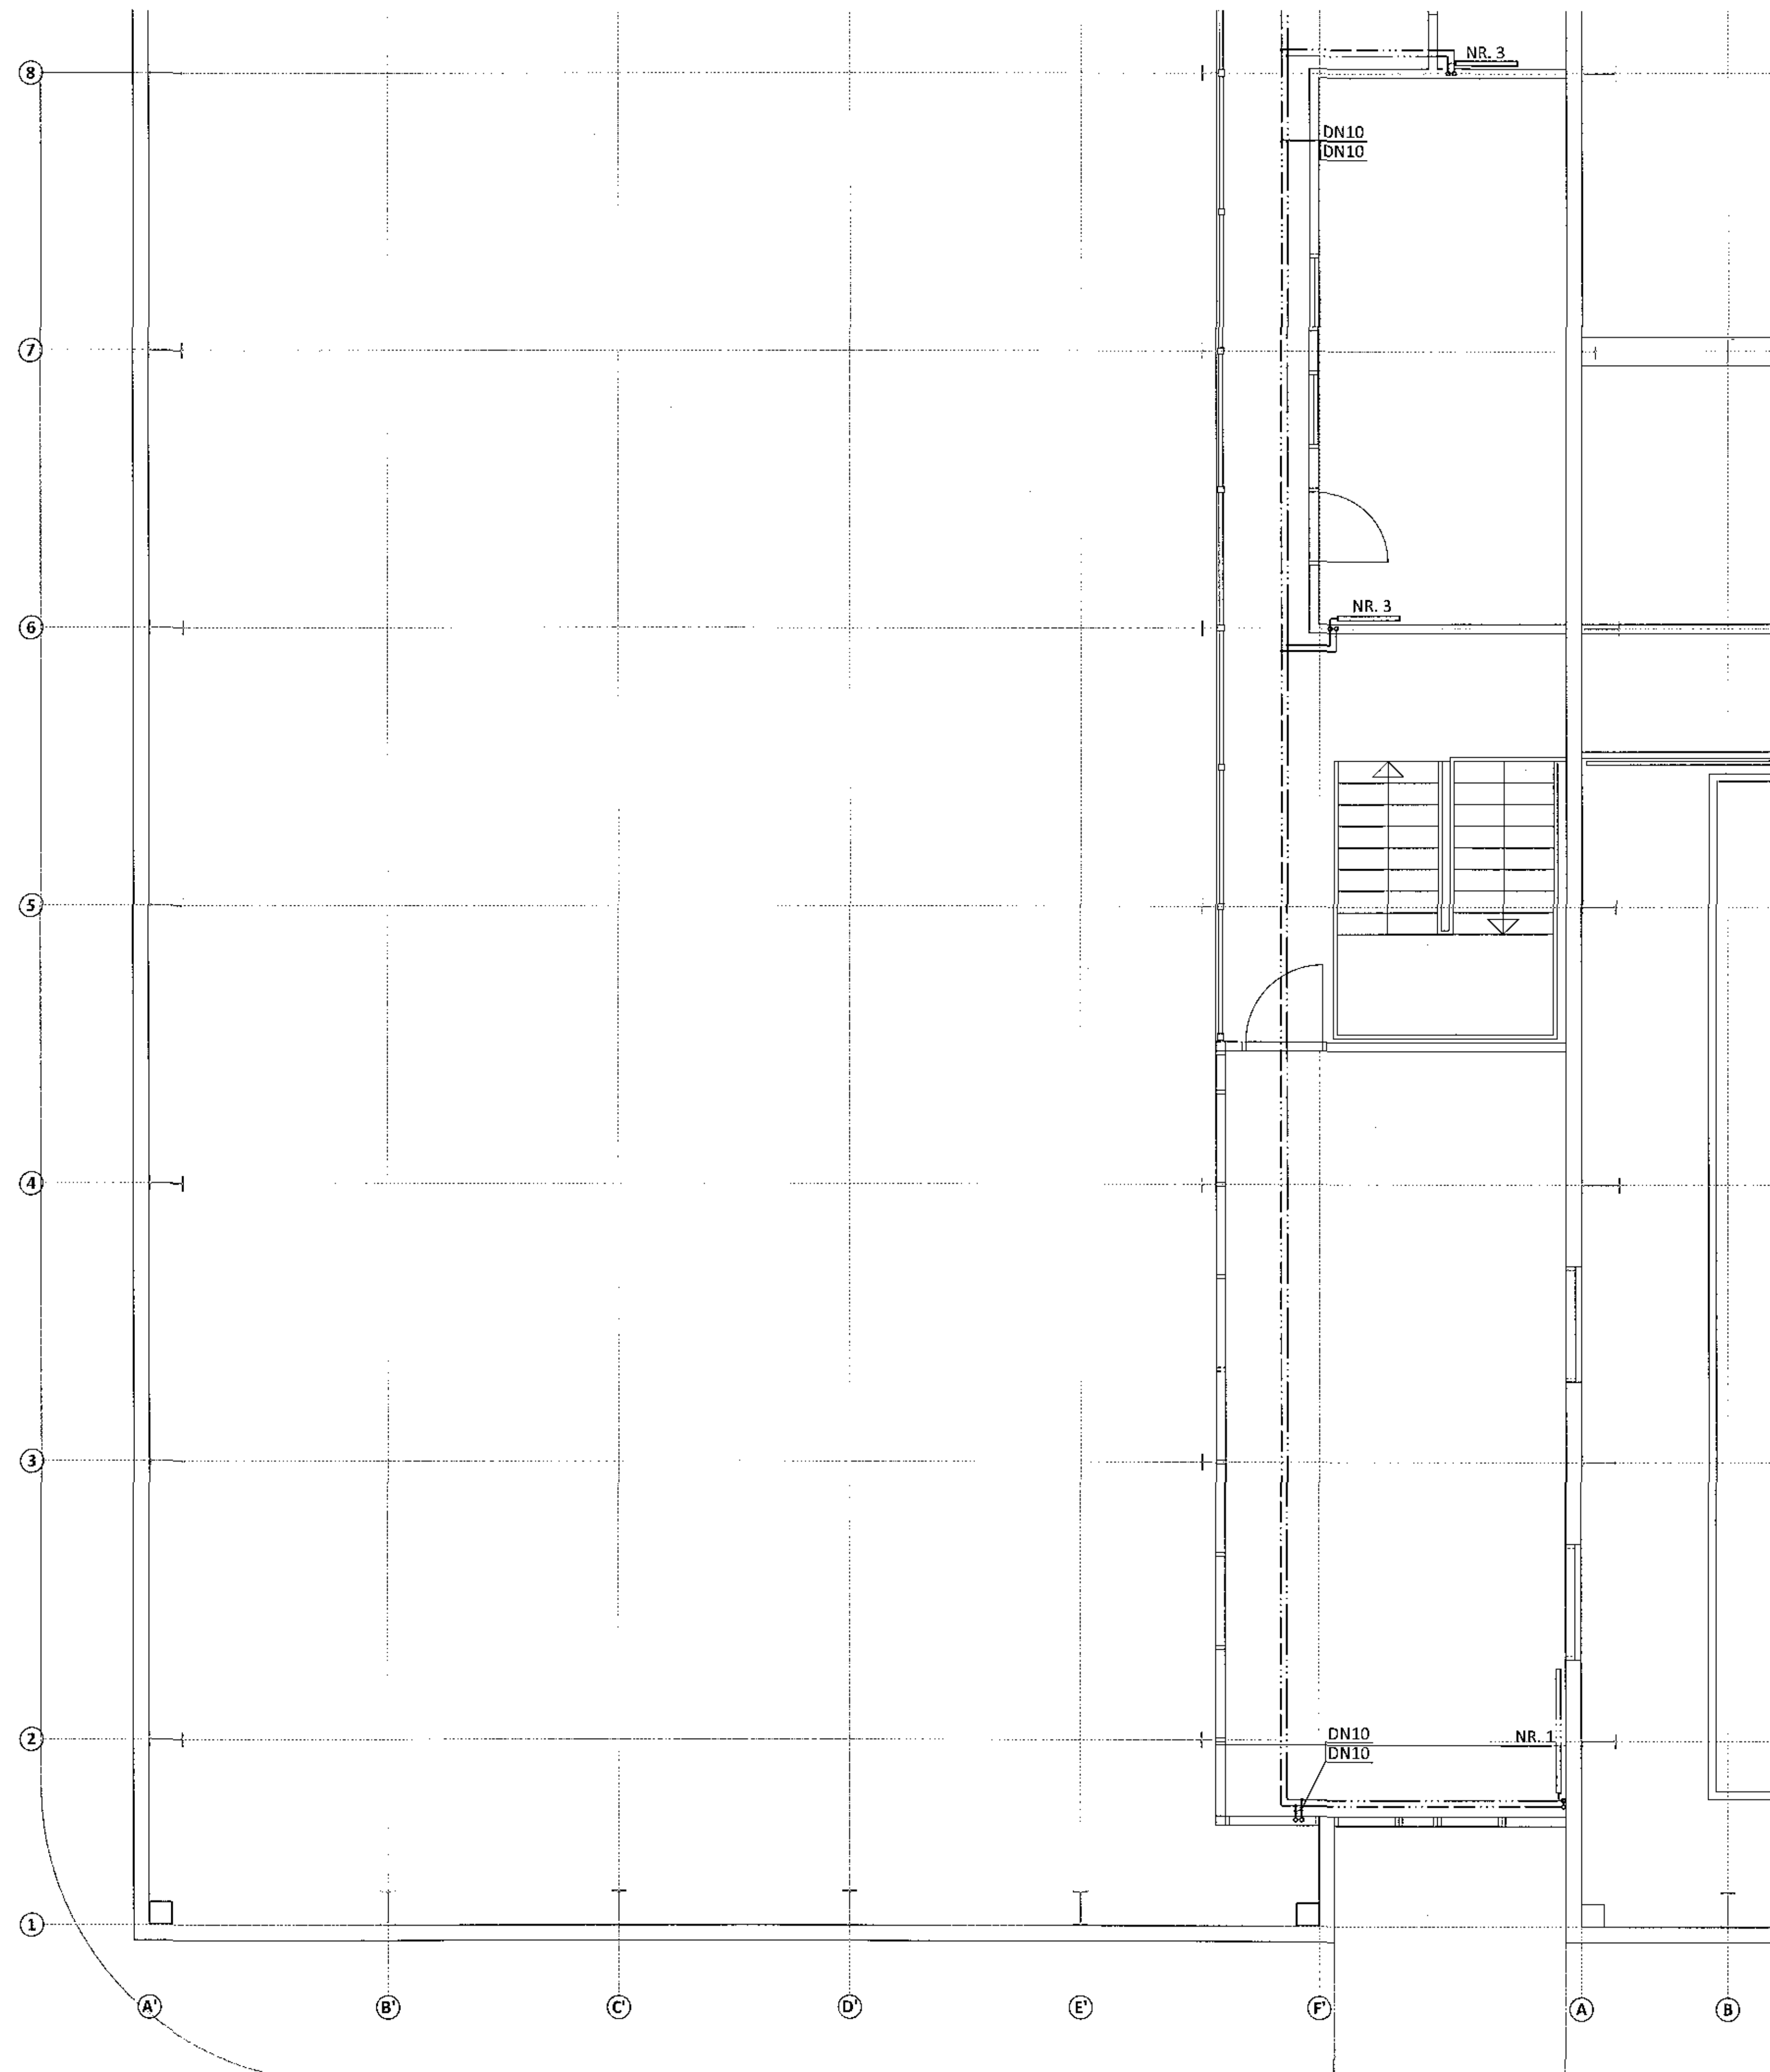


ARITUN BYGGINGARFULLTRUA
170307 29 11 2017

Samþykkt
21. des 2017
HVG

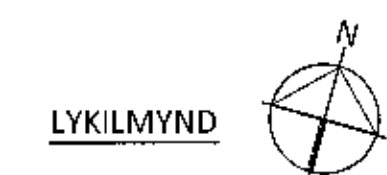

LYKILMYND

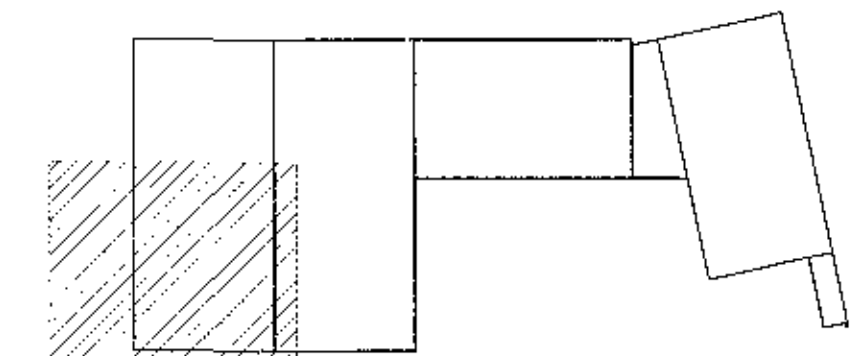

ARITUNADALHÖNNUÐAR: *Ólafur* KT: *04/25/2017*

BR.	DAGS.	BREYTING	SAMP.

ferill
VERKFRÆÐISTOFA

FLUGVELLIR 1 HAFNARFIRDI
NÝBYGGING
HITA- OG PRIFAKERFI
3. HÆÐ
GRUNNMYND

SAMÞYKKT		KT: 270760-4229		HVG
ITÖNNINGUÐG.	YFIRFÁRÍÐ	DAGS. ÚTG.	DAGS. BREYTT.	
HPV	DAG	22.11.17		
MKV. 1:50	VERKNR. 14014	TEKNI. NR. 3-1307		

Ferill ehf. Mörkin 1 108 Reykjavík Sími: 575 1600 Fax: 575 1601 www.ferill.is