


3. HÆÐ - RÚMMYND M1:50

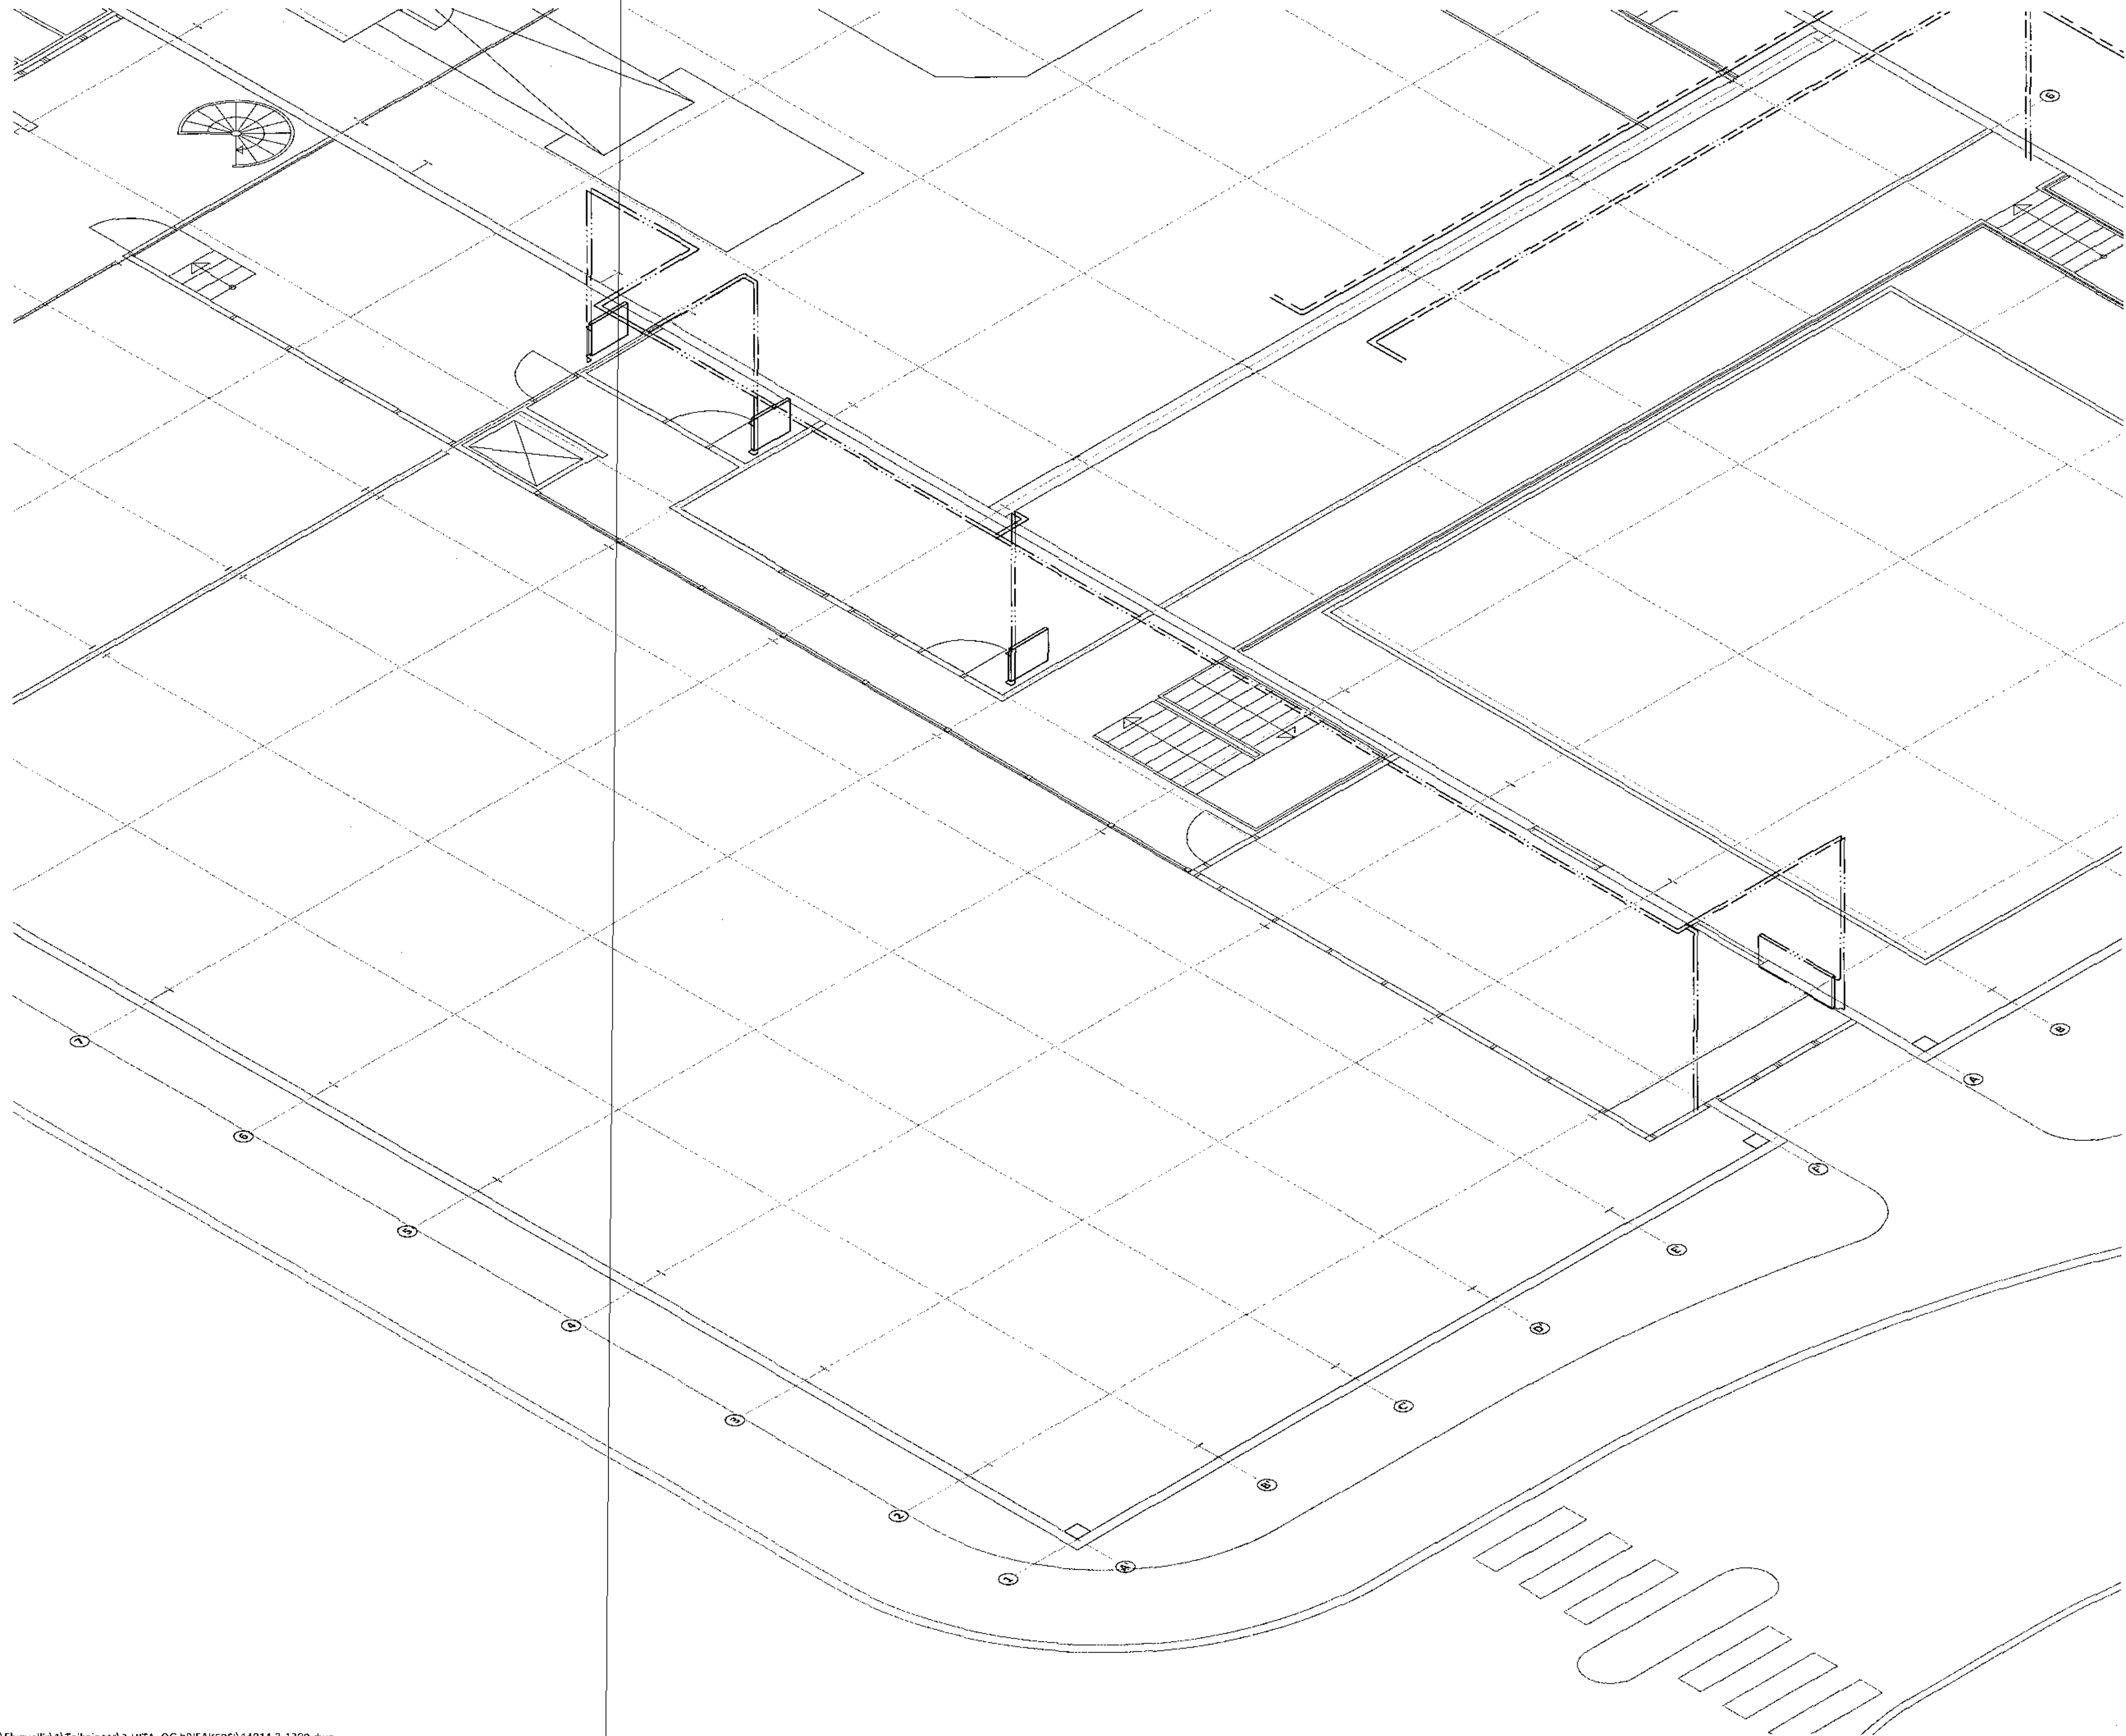

ÁRITUN BYGGINGARFULLTRUA
1703017 29.11.2017

21 des. 2017
Hafnarfirði

ÁRITUN BYGGINGARFULLTRUA KT. 21751-5019

| BR. | DAGS. | BREYTING | SAMB. |
|-----|-------|----------|-------|
| | | | |
| | | | |
| | | | |
| | | | |
| | | | |
| | | | |
| | | | |
| | | | |
| | | | |
| | | | |



FLUGVELLIR 1 HAFNARFIRÐI
 NÝBYGGING
 HITA- OG PRÍFAKERFI
 3. HÆÐ
 RÚMMYND

SAMÞYKKT: *Ólaf Gunnarsson* KT. 270760-4229

| HÖNNUÐUR | YFIRFARJAF | DAGS. UTG. | DAGS. BREYT. |
|----------|--------------|---------------|-------------------|
| ERV | er@ferill.is | DAG 22.11.17 | DAGS. BREYT. |
| MKV. | 1:50 | VERKNR. 14014 | TEKNI. NR. 3-1317 |

Ferill ehf. Mörkin 1, 108 Reykjavík. Sími: 575 1600. Fax: 575 1601. www.ferill.is