



Sambýktari
21. des. 2017
1/37

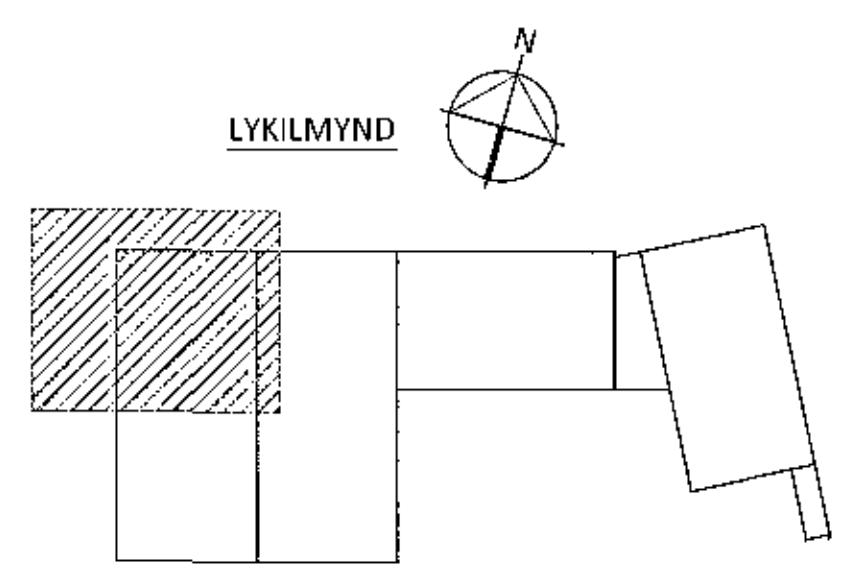

ARJÓMAAÐHÖNDUN
EVALD - 2015

DR.	DAGS.	BREYTING	SAMP.

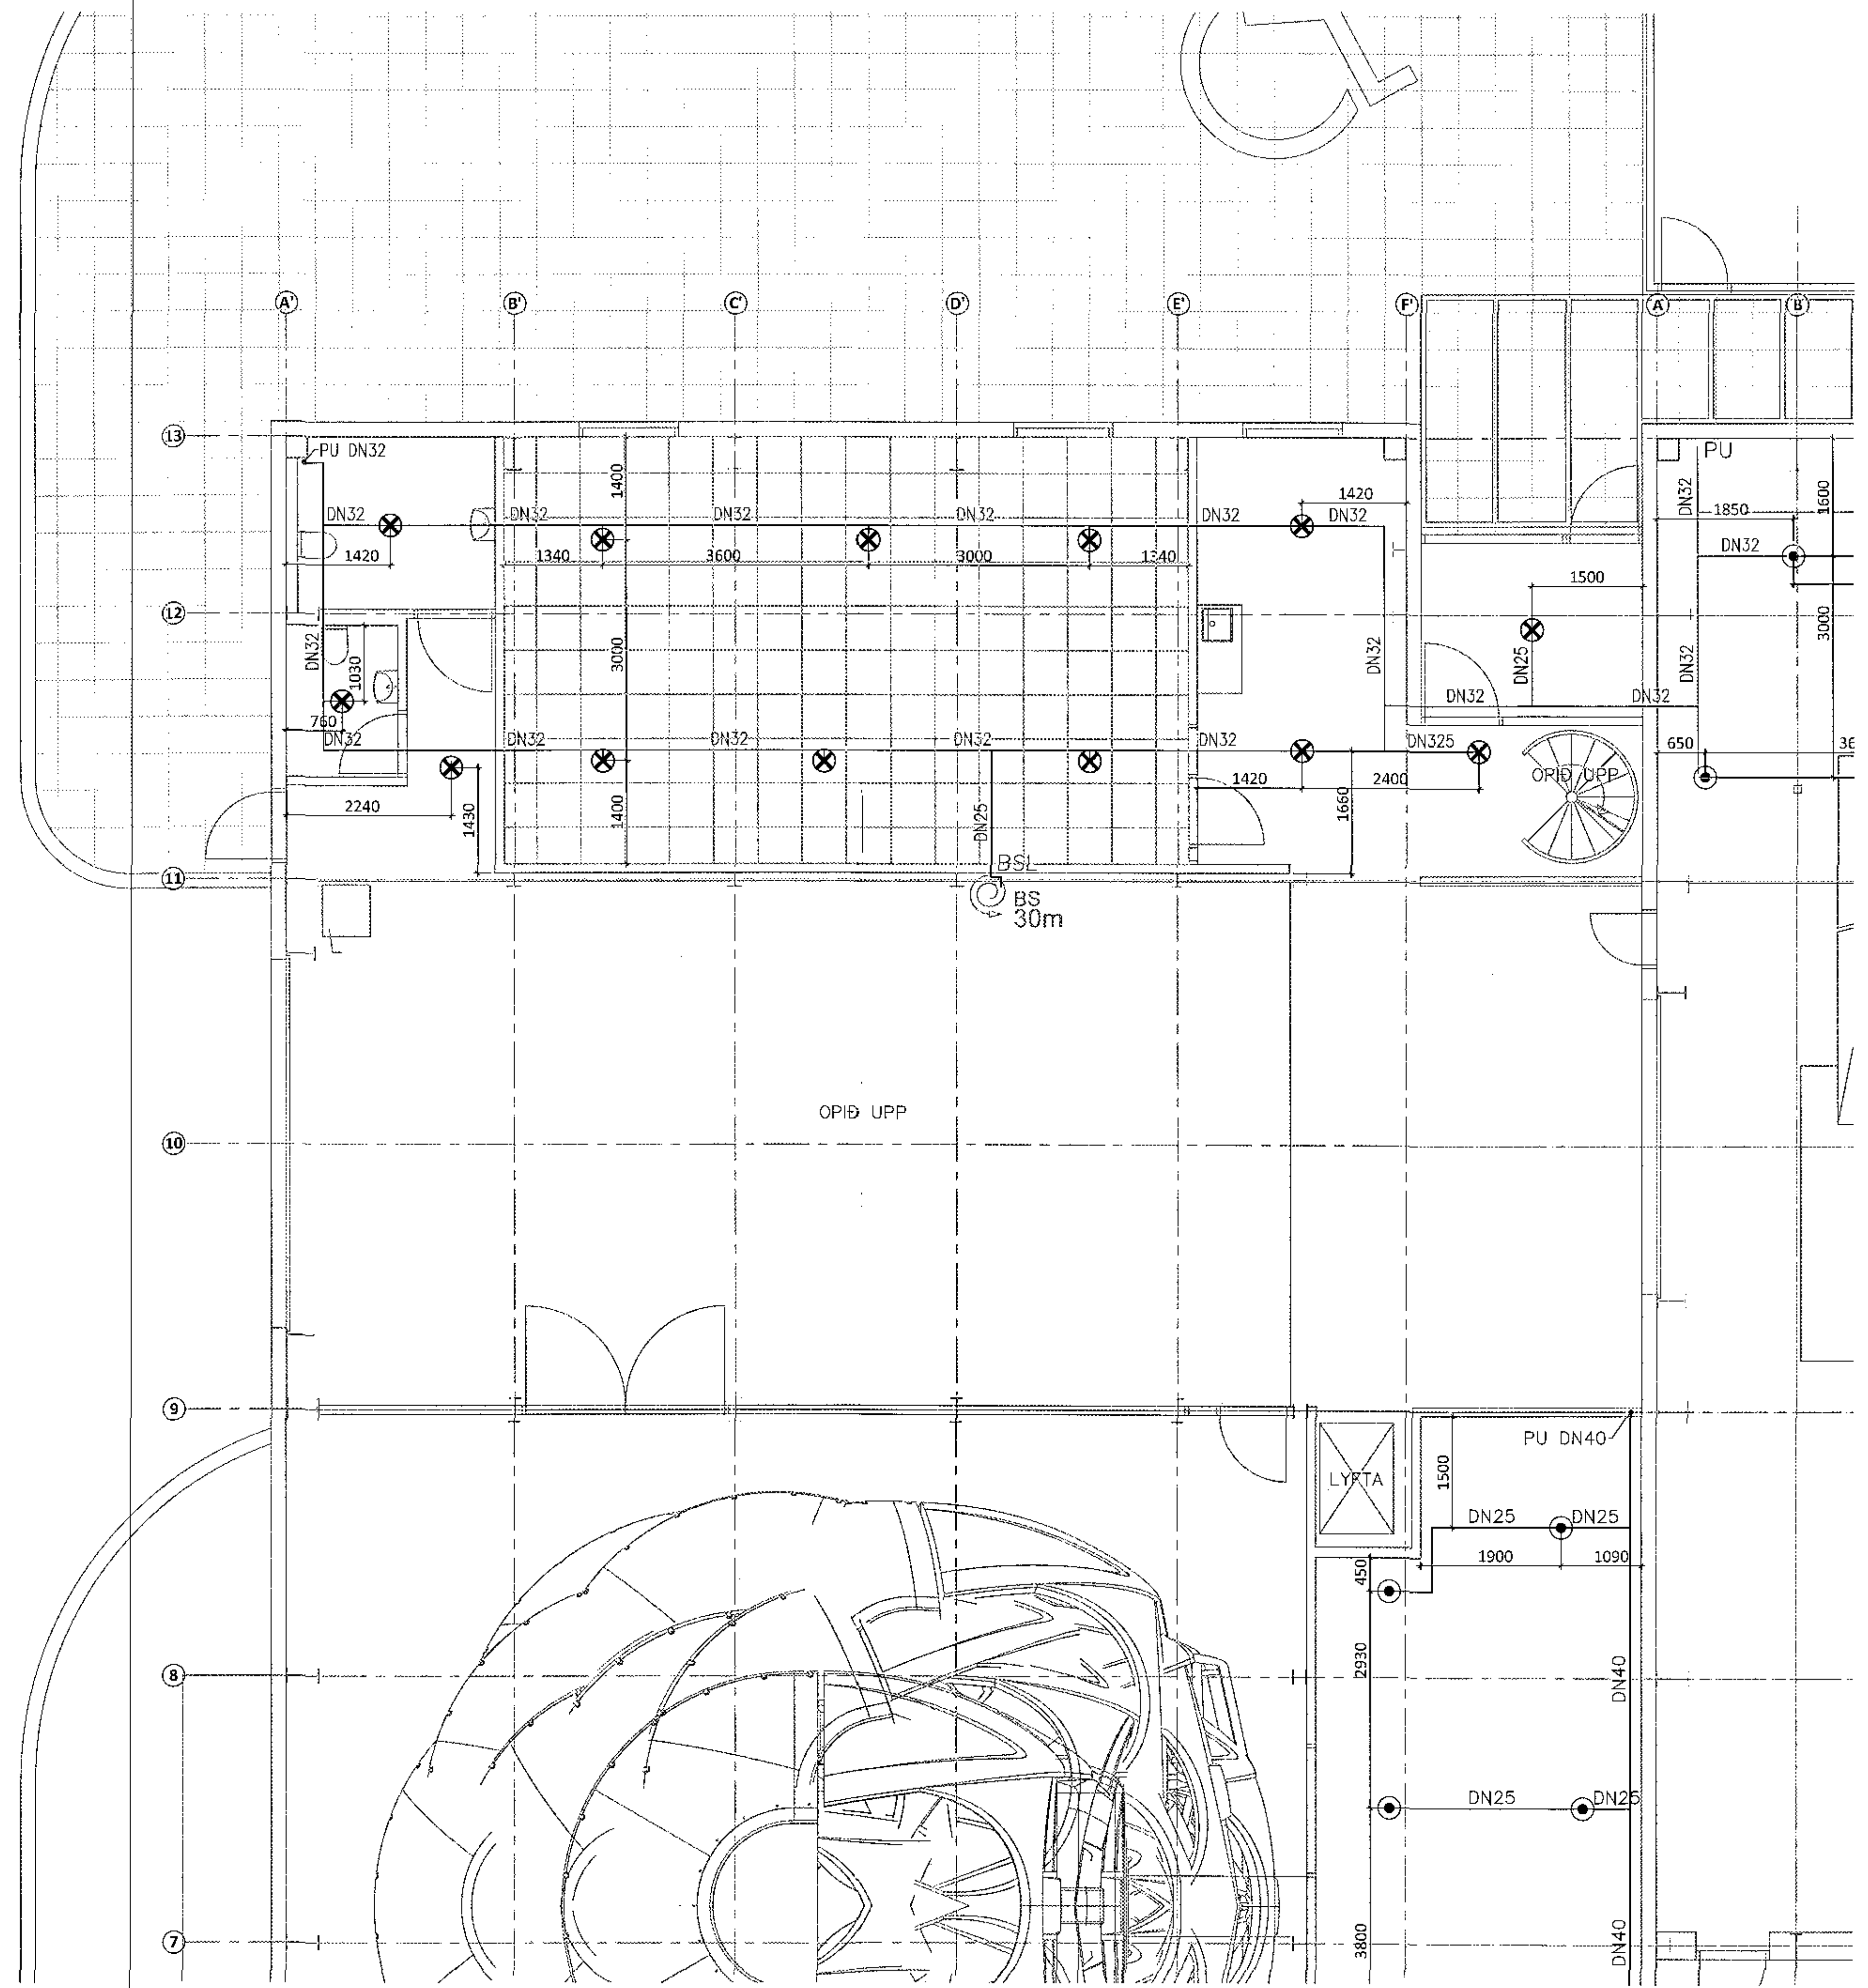

FLUGVELLIR 1 HAFNARFIRDI
NÝBYGGING
VATNSÚÐAKERFI
1. HÆÐ
GRUNNMÝND

SAMPYKKT	2017	270760-4129	
HÖNNUNAR HDV	YFIRANND RAG	DAGS. ÚTIG. 22.11.17	DAGS. BREYTT.
MKV. 1:50	VERKFR. 14014	TEKNI. NR. 7 - 1106	BREYTT.