
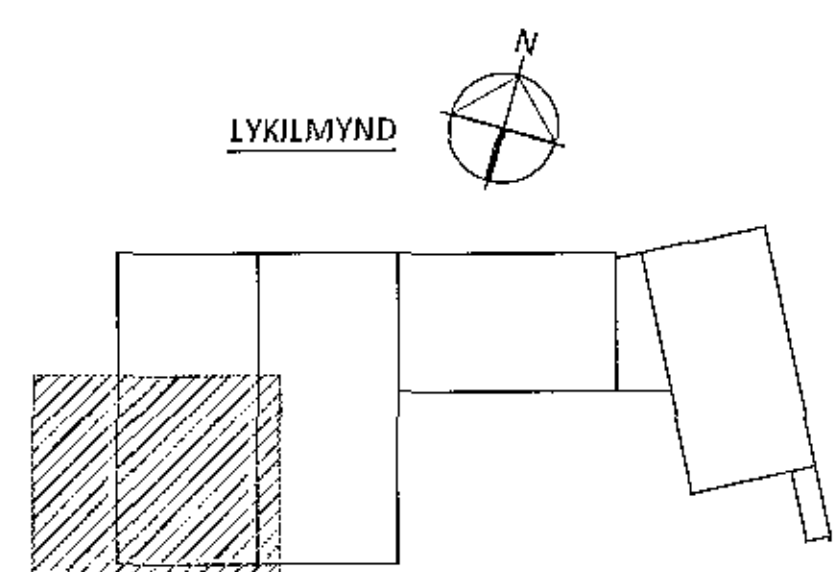


1. HÆÐ - GRUNNMYND M1:50

ÁRTUN BYGGINGARFULLTRUA
 1703017 23.11.2017
 21. des. 2017
 11/17

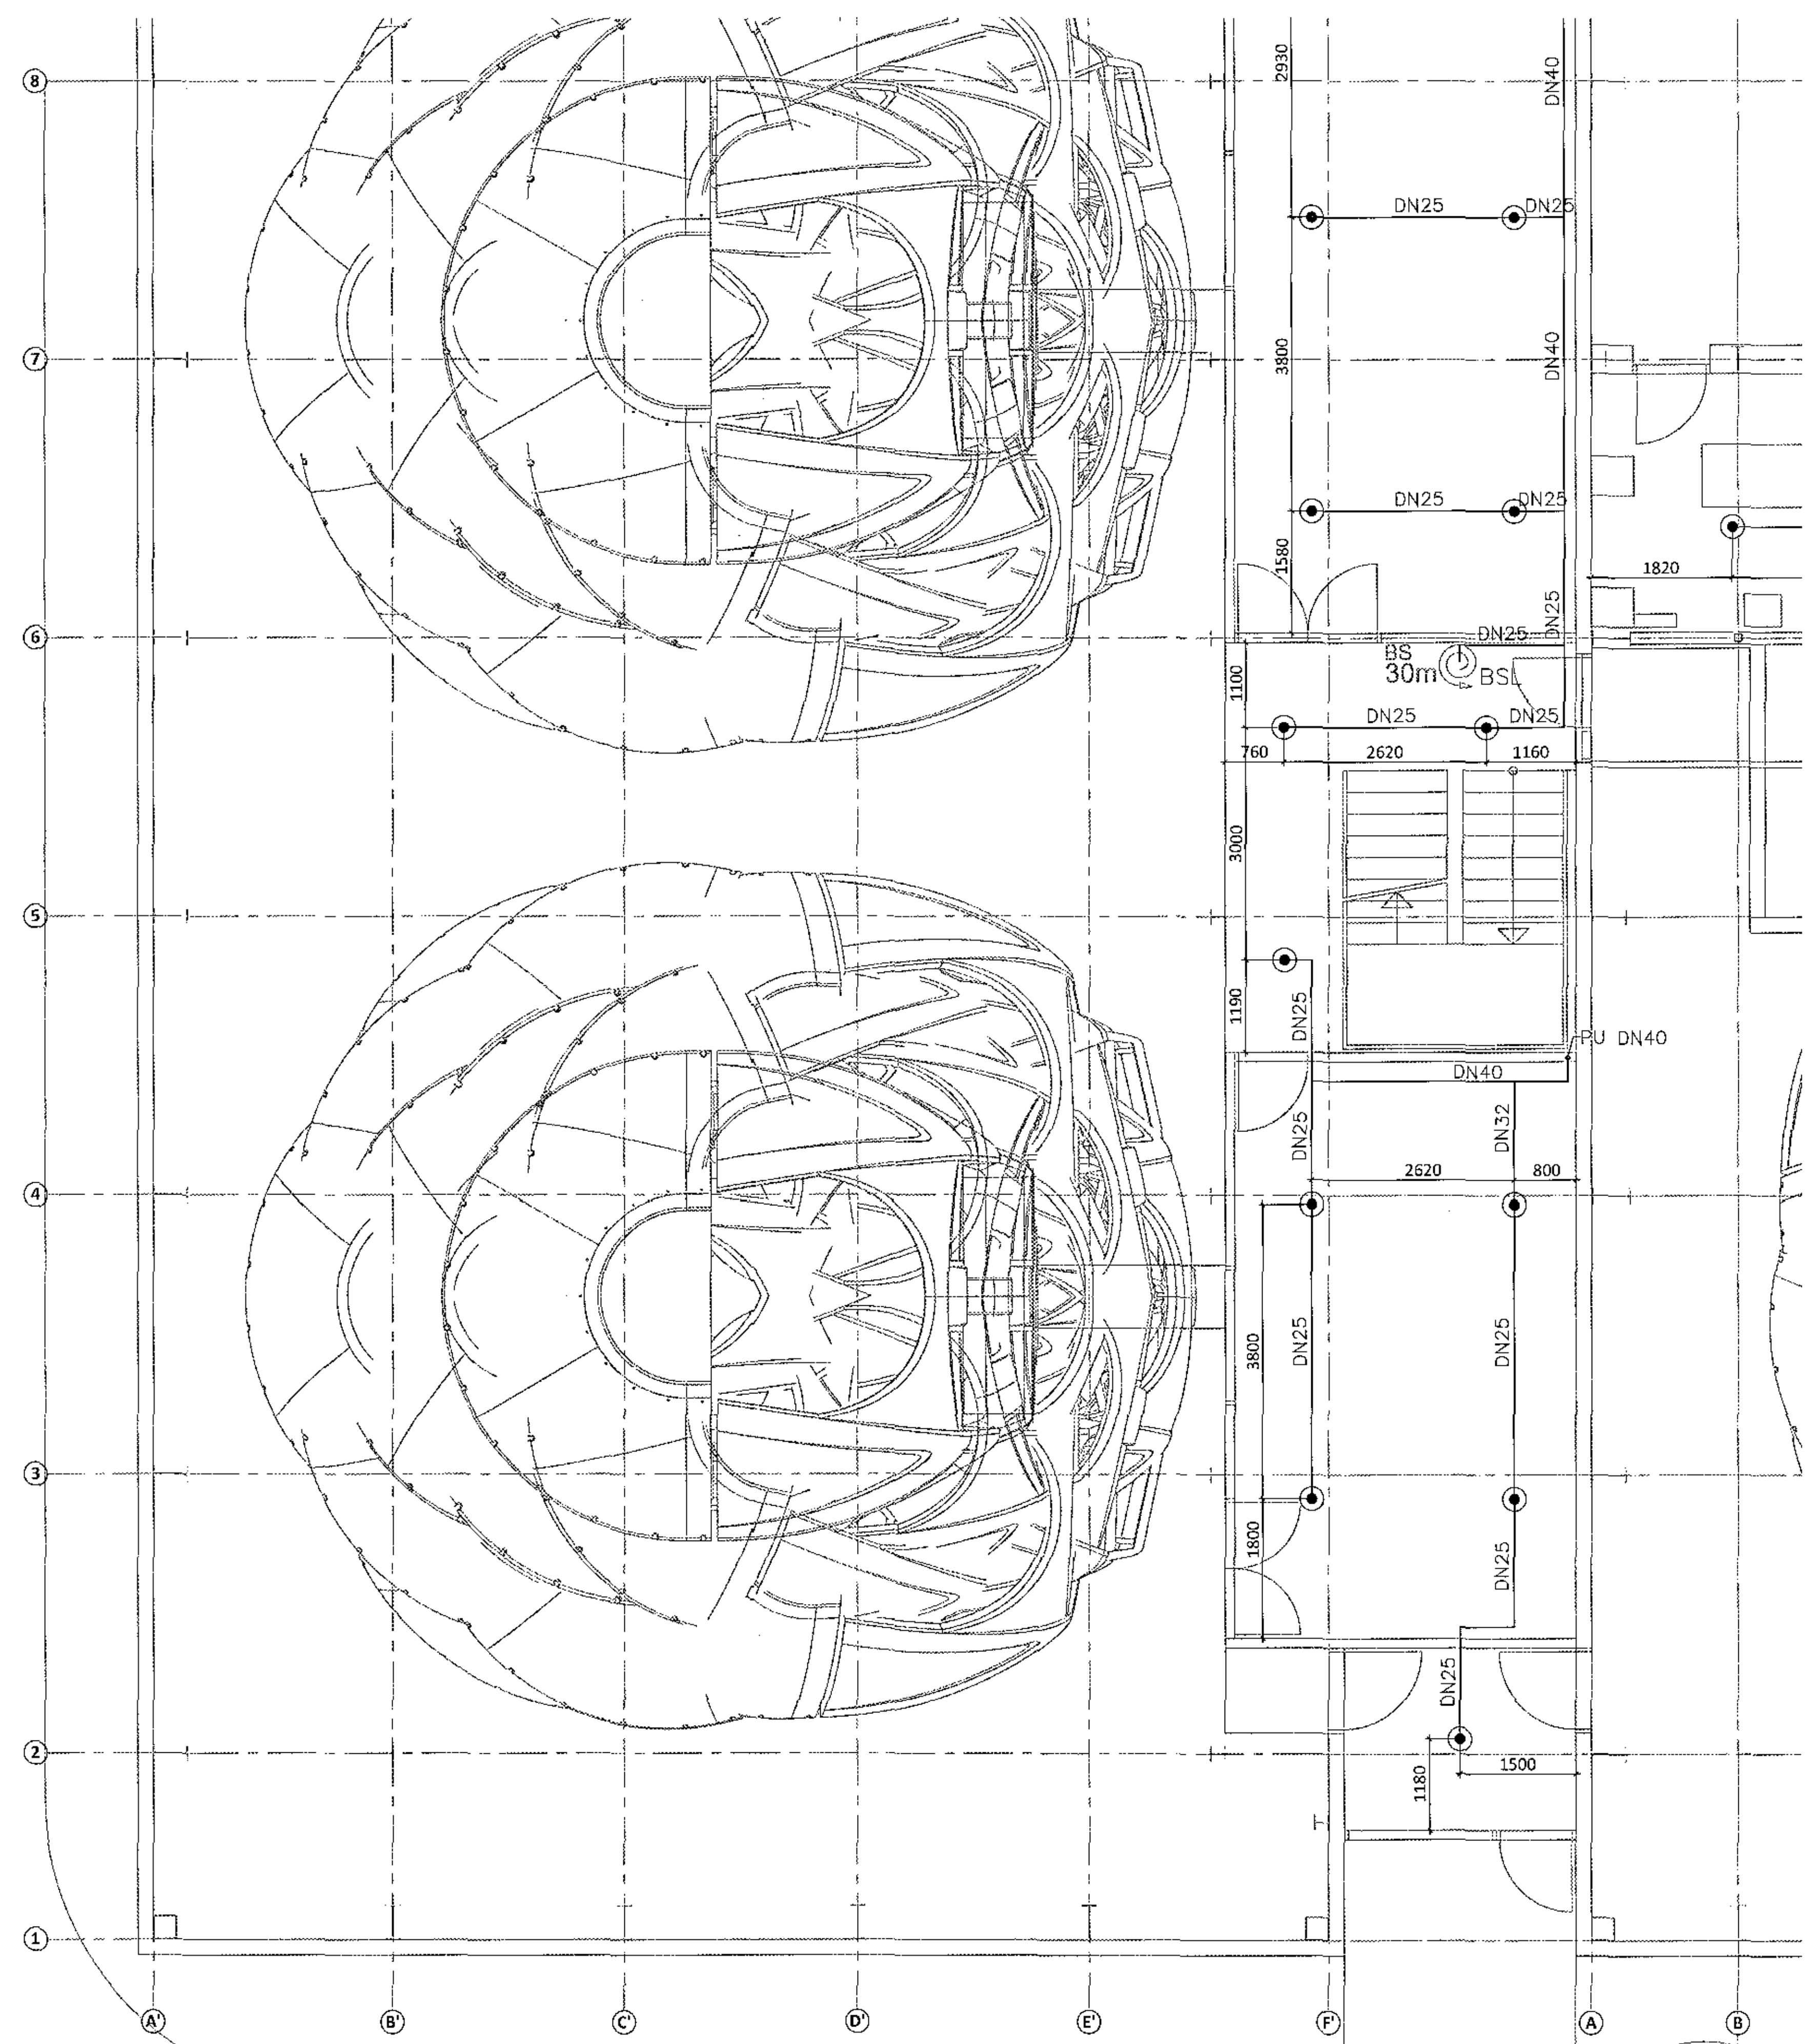

ÁBYGGINNARSTOFU
 KT. *Ólafur Jón*

HR.	DAGS.	BREYTING	SAMP.

ferill
 VERKFRÆBISTOFA

FLUGVELLIR 1 HAFNARFIRÐI
 NÝBYGGING
 VATNSÚÐAKERFI
 1. HÆÐ
 GRUNNMYND

SAMPRÆKT:		KT. 270760-4229		bfg	
HÖNNUÐUR	YRFRARID	DAGS.ÚTG.	DAGS.	DREY.	
HDV hjalt@ferill.is	DAG	22.11.17			
MKV.	VERKNR.	TEKNI. NR.	BREY.		
1:50	14014	7-1107			