



2. HÆÐ - GRUNNMYND M1:50

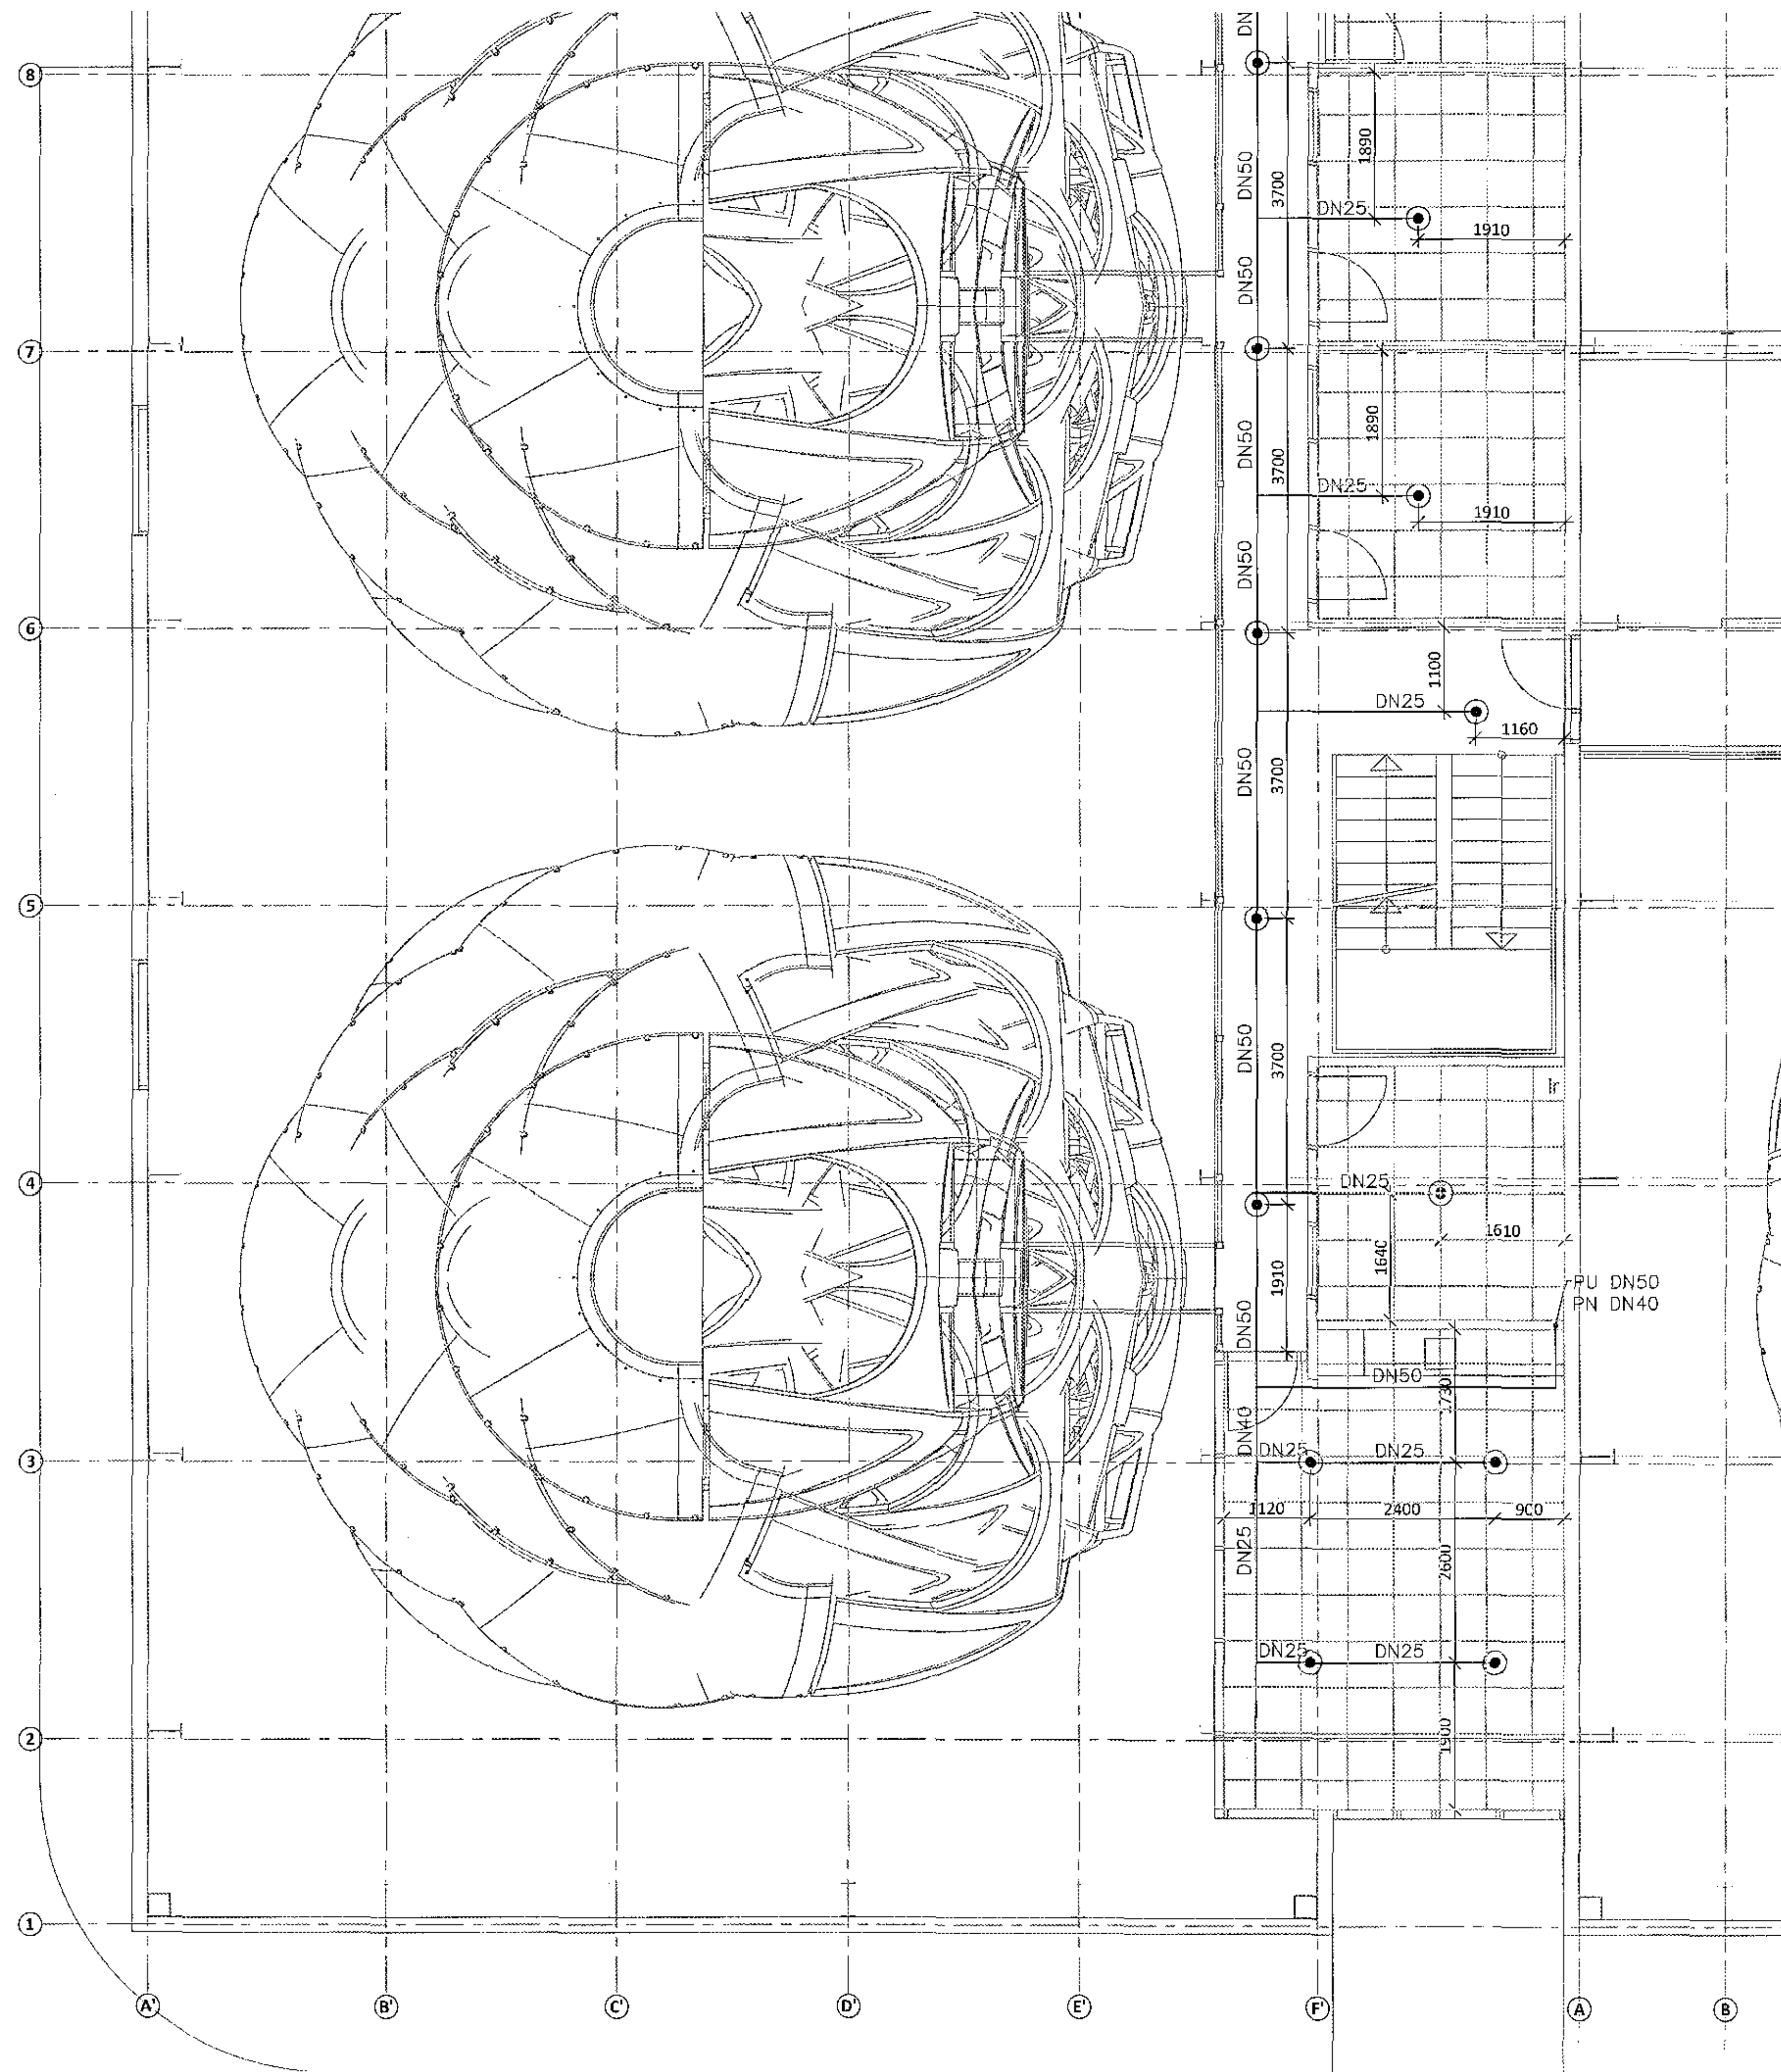

ARITUN BYGGINGARTULLTRUA
 1703047 19 11 2017

21. des. 2017

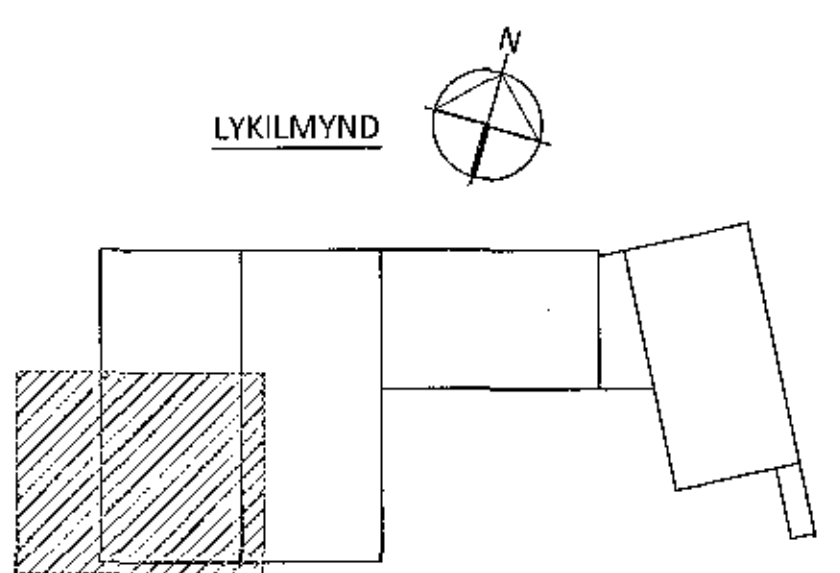

ARITUN BYGGINGARTULLTRUA
 1703047 19 11 2017

BR.	DAGS.	BREYTING	SAMB.

ferill
 VERKFRÆÐISTOFA

FLUGVELLIR 1 HAFNARFIRDI
 NÝBYGGING
 VATNSÚÐAKERFI
 2. HÆÐ
 GRUNNMYND

SAFPIPKA: *Ólafur Gunnarsson* 876 760 4229 *JAG*

HÖNNUNUR HPV hjalti@ferill.is	YFIRFARIÐ PAG	DAGS-UTG. 22.11.17	DAGS-BREYT.
MKF: 1:50	VERK-NR. 14014	TEIKN-NR. 7-1207	BREYT.

Ferill ehf. Mörkín 1 108 Reykjavík Sími: 575 1600 Fax: 575 1601 www.ferill.is