



Samþykkt
21. des. 2017
Byggingarfulltrúi

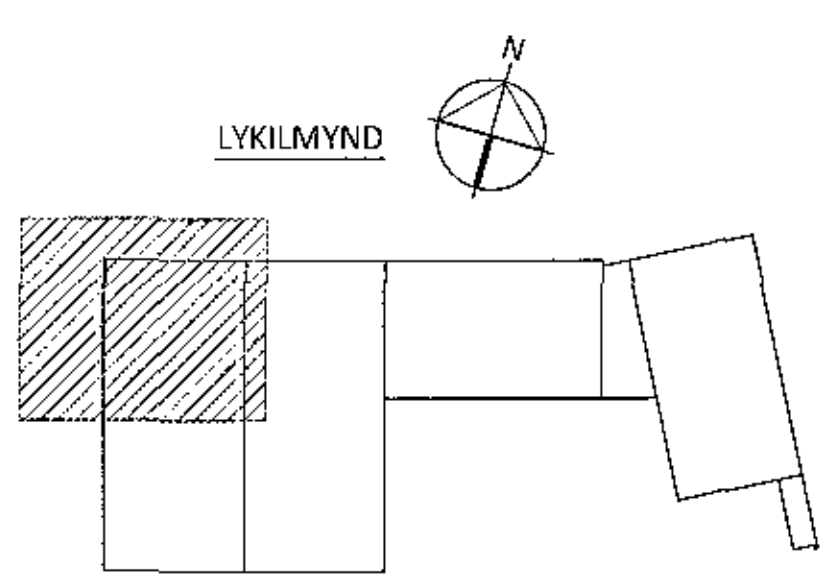

ÁRTUN LAGAÐA HÖNNUNAR KT. 01/2017

DR.	DAGS.	BREYTING	SAMM.

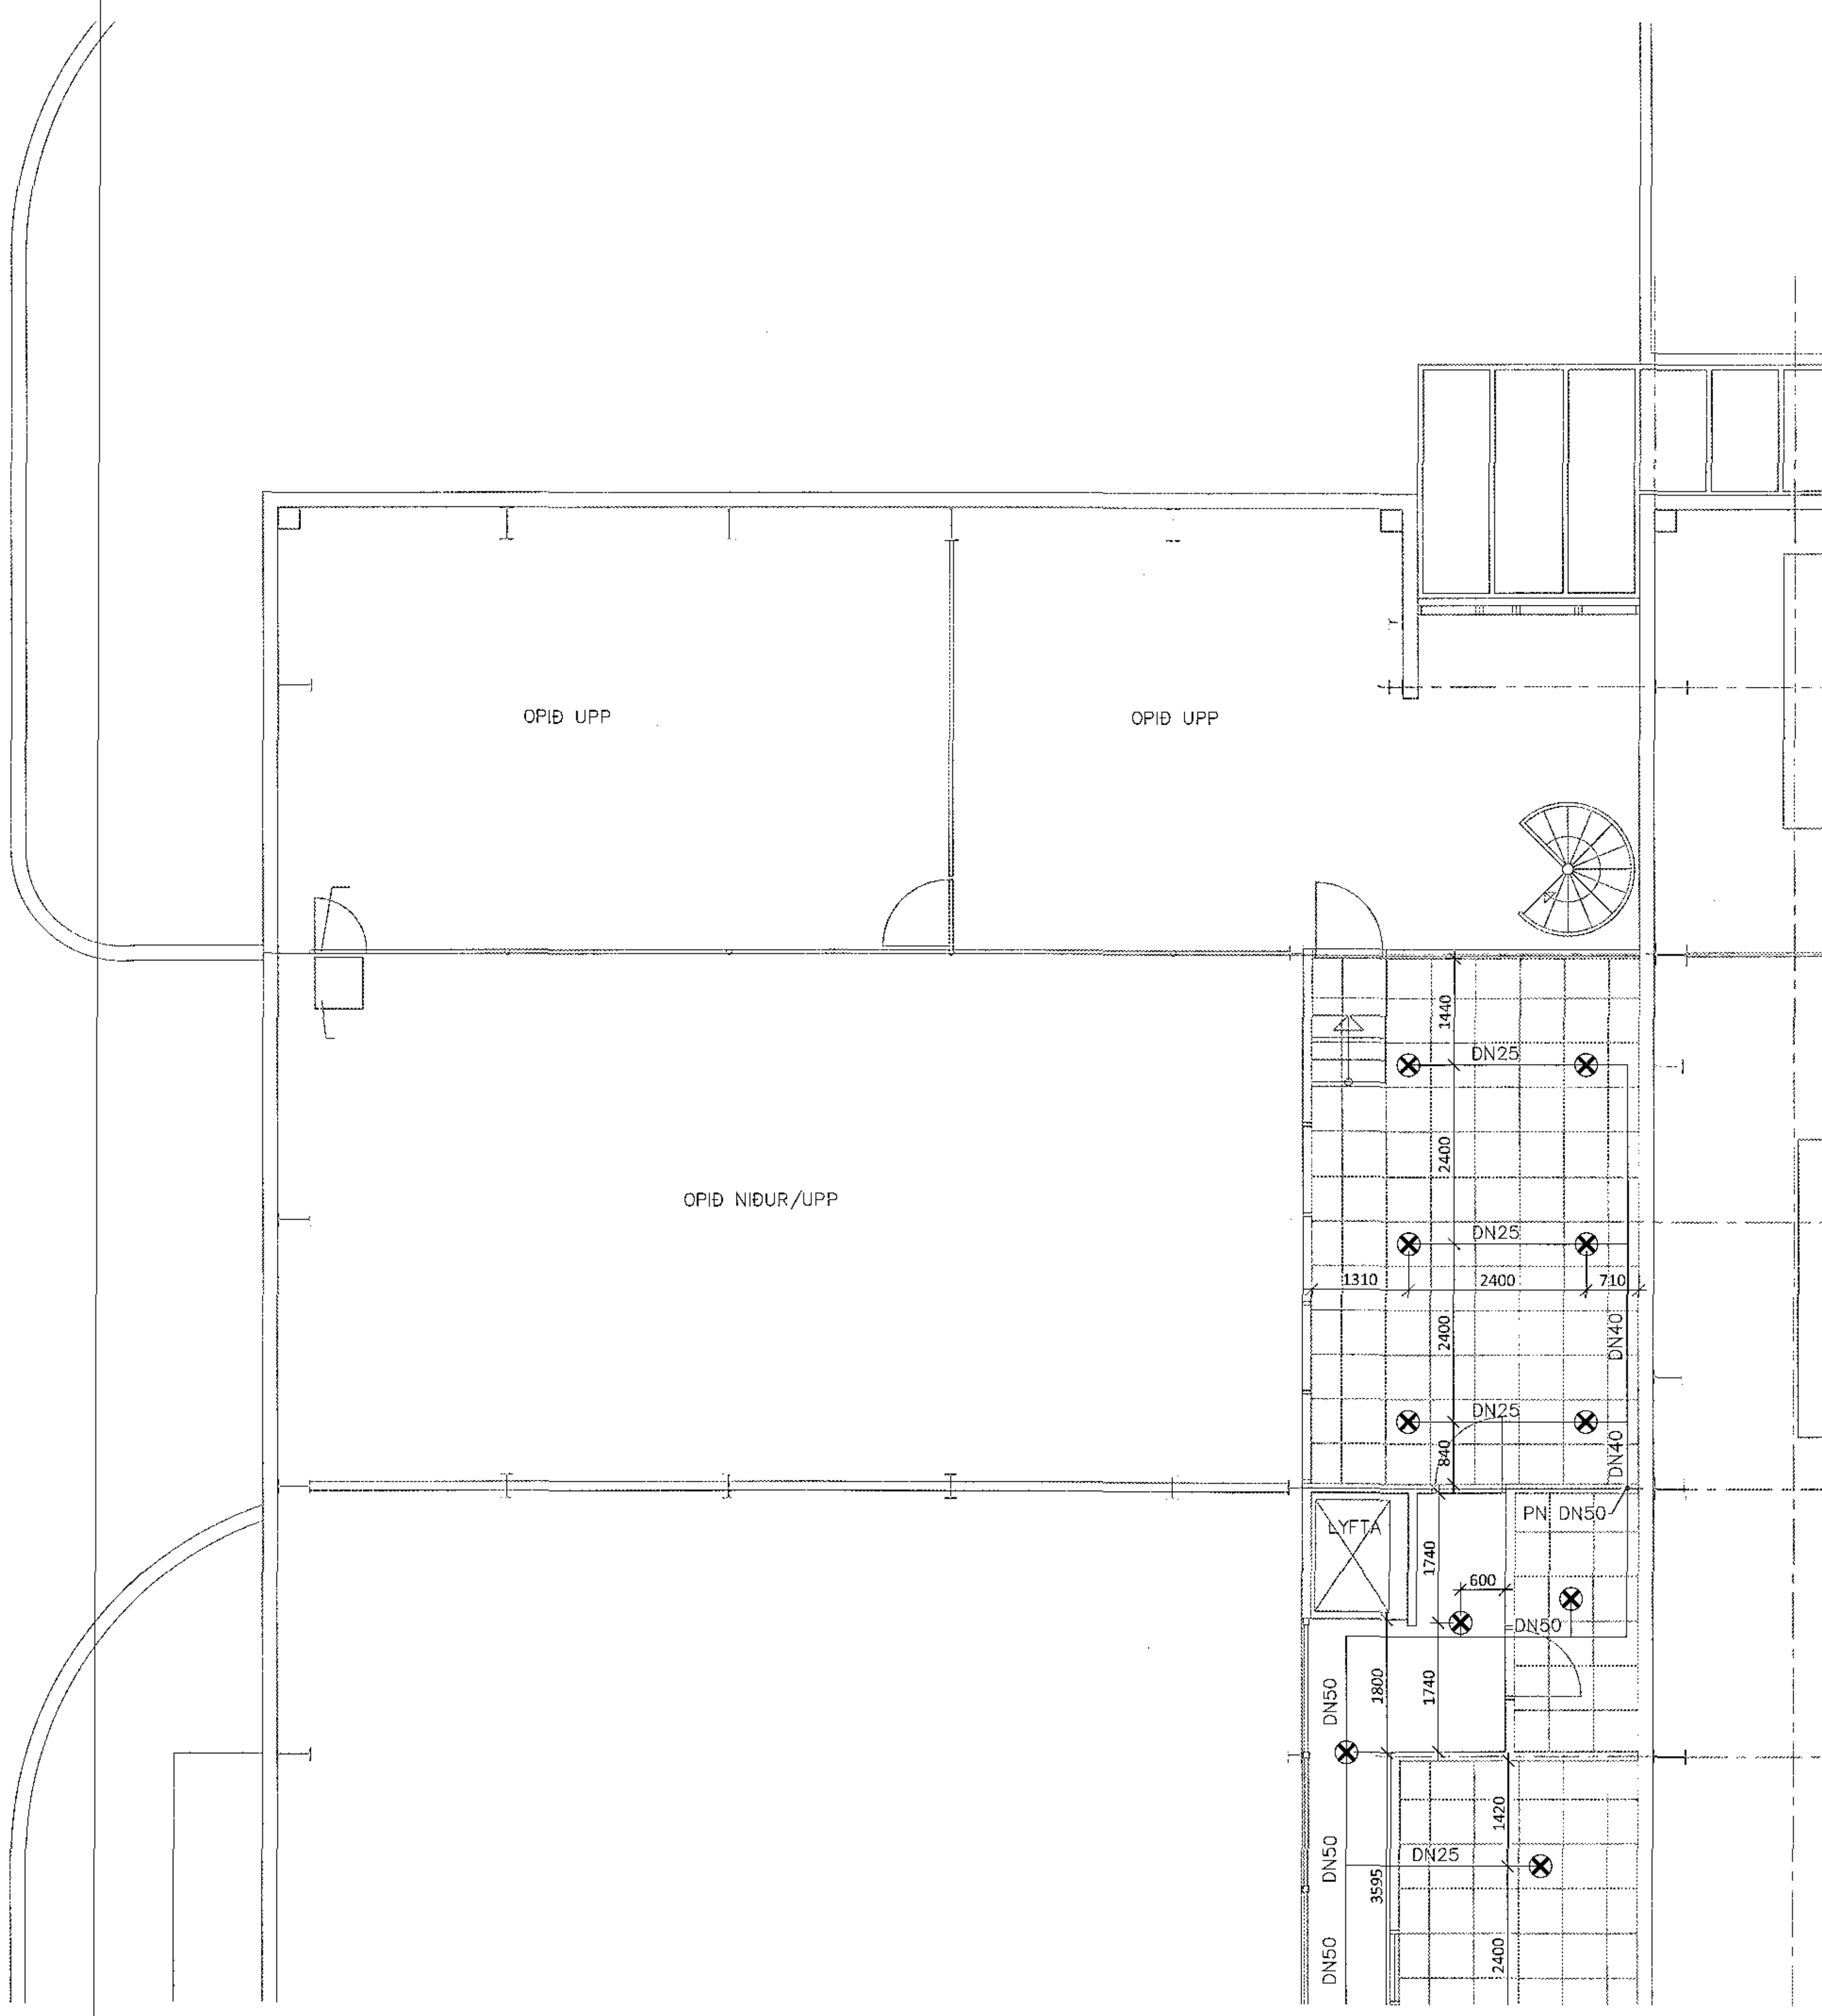

FLUGVELLIR 1 HAFNARFIRDI
NÝBYGGING
VATNSÚÐAKERFI
3. HÆÐ
GRUNNMYND

SAMPYKKT:		KT. 270760-4229		DAGS. DÍG.		DAGS. BREYT.	
HÖNNUNUR	YFIRFARIR	DAGS. DÍG.	DAGS. BREYT.				
HPV	hvat@ferill.is	PAG	22.11.17				
MKV.	1:50	VERKFR.	14014	TEKNI. NR.	7 - 1306	BREYT.	