
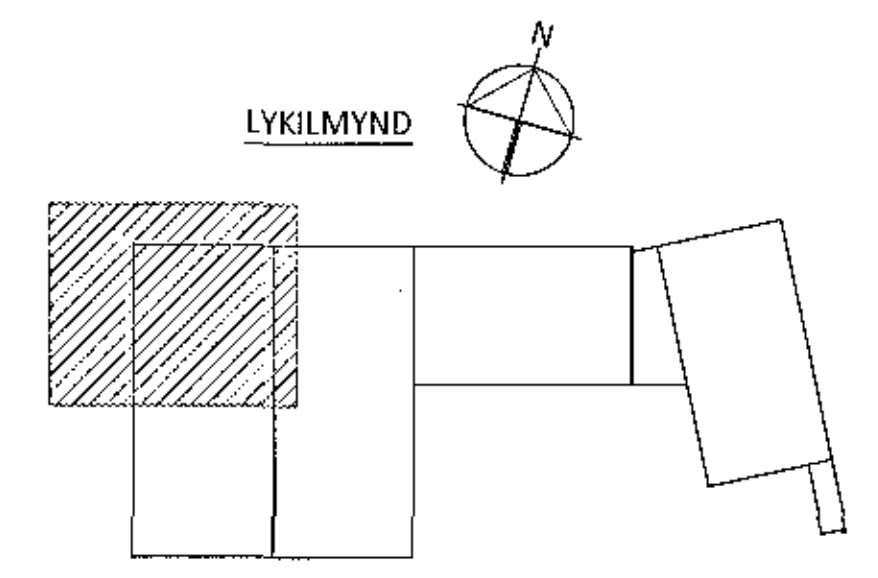


Sampykki
21 des. 2017
Byggingarfulltrúi

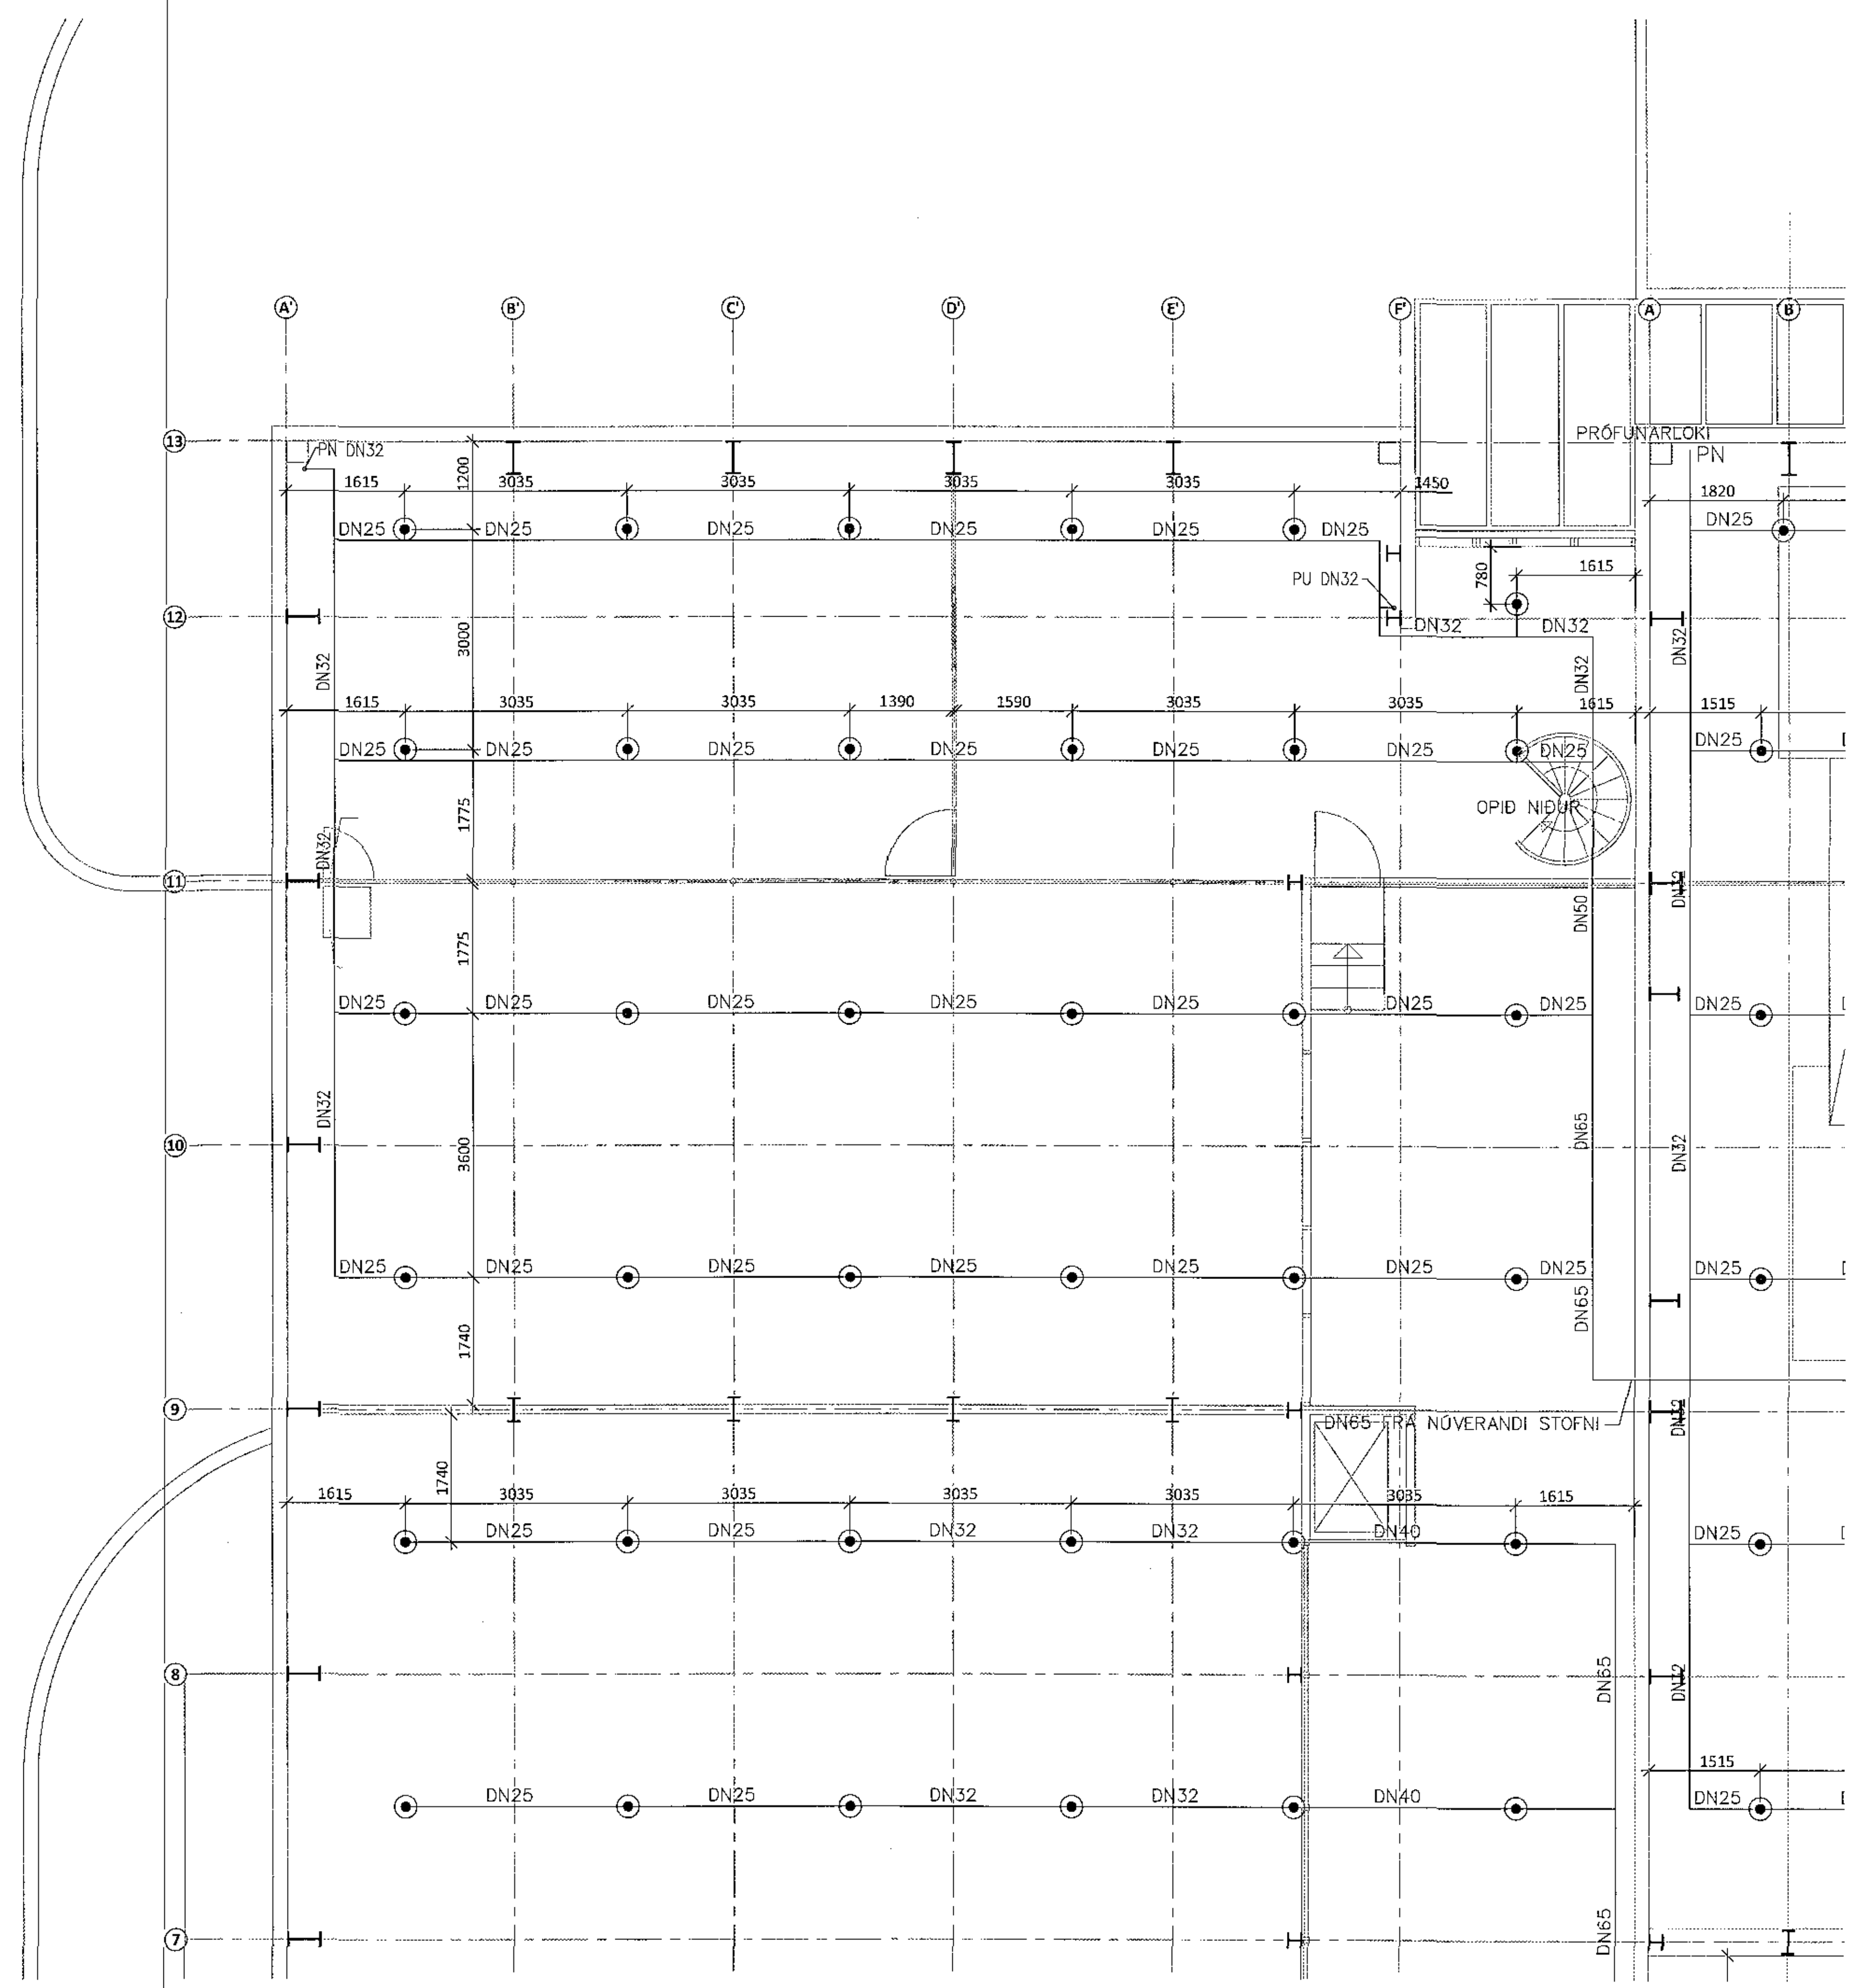

ARTIÐR AÐALMÖNNUNAR KT. 21251-2017

BR.	DAGS.	BREYTING	SAMB.

ferill
VERKFRÆÐISTOFA

FLUGVELLIR 1 HAFNARFIRÐI
NÝBYGGING
VATNSÚÐAKERFI
VID PAK
GRUNNMYND

SAMÞYKKT: *Dr. Gunnars* KT. 270760-4229 *DRG*

HÖNNUNUR HPV	YFIRARÍÐ PAG	DAGS. ÚTF. 22.11.17	DAGS. BREYT.
MÁSK. 1:50	VERKFR. 14014	TEKNI. NÚ. 7-1308	BREYT.

Ferill ehf. Mörkin 1 108 Reykjavík Sími: 575 1000 Fax: 575 1001 www.ferill.is