



Lagnir í grunnri - Hluti B

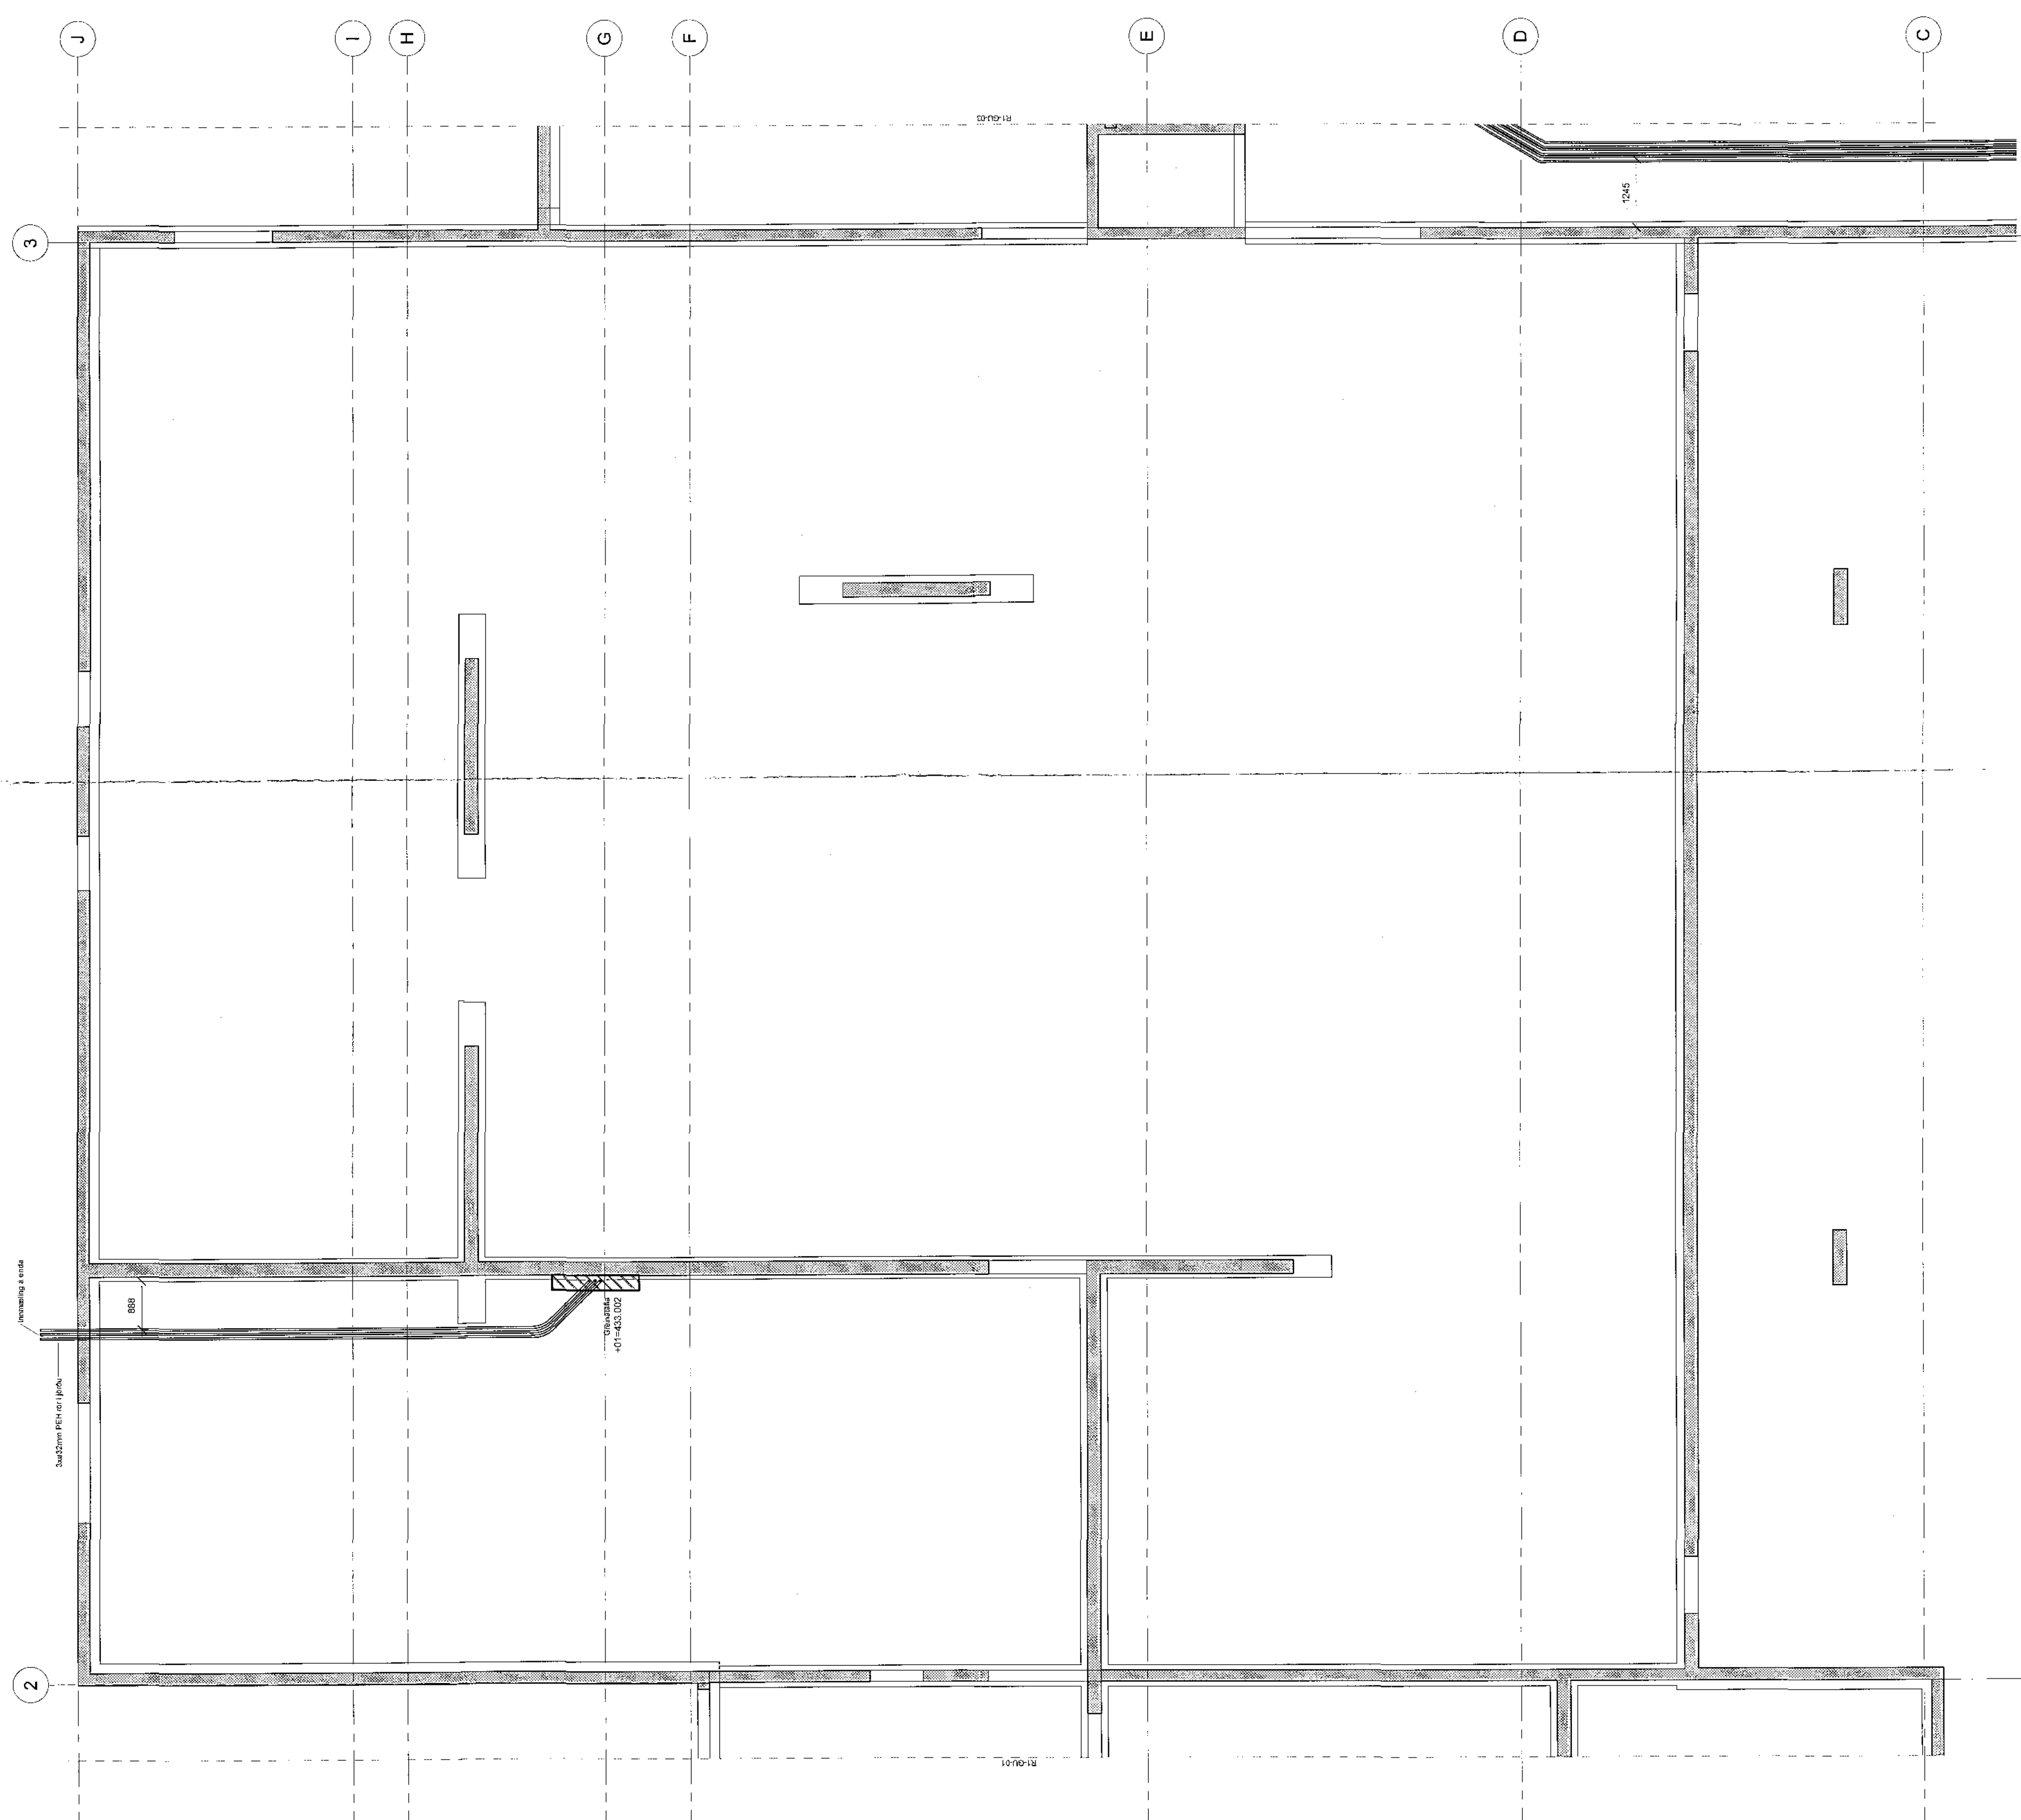


Handwritten signature or initials.

Vertical text on the left side of the page, possibly a title or reference.

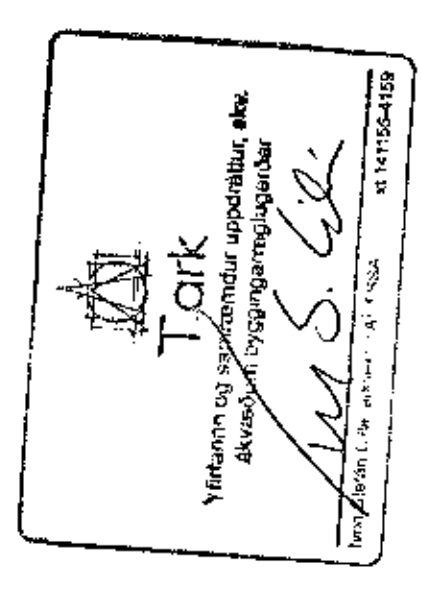

Scale bar and north arrow indicator.

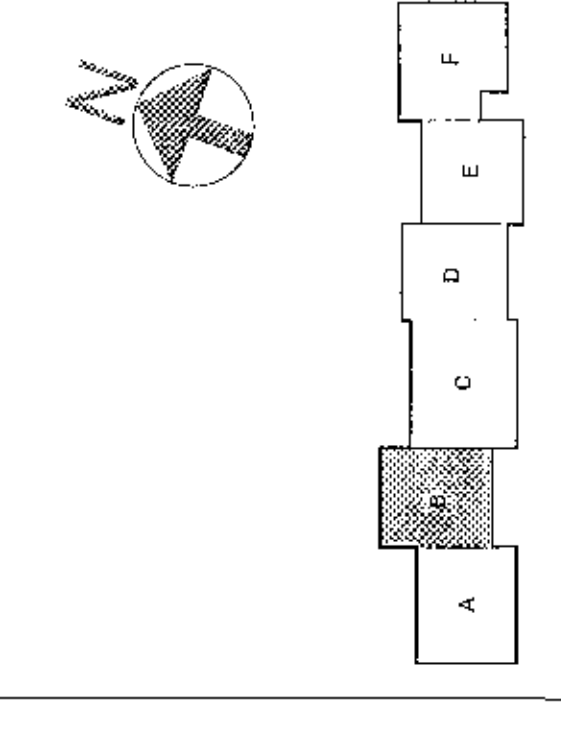

Project information including 'VSK RÁÐGIÖF', 'Hæðingsskro 1, Haimarinn', and 'Skóli, mhl 01'.

