


11.09.2017
11.09.2017
11.09.2017

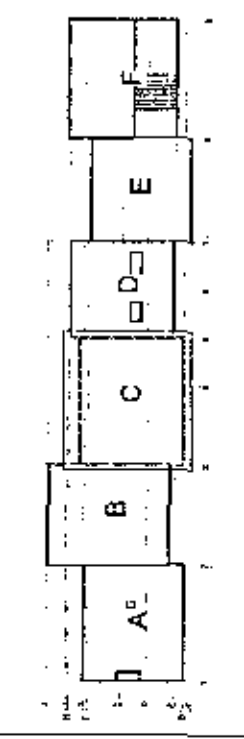


SK Steypuköli
PN Þannburfell
NF Nefurfallar

Hádegisskerð 1, Hafnarfirði
SM-öli
Vertikáltingar
Pakmynd - Hluti C

1:50
24.11.2017
ISC
HP
Svavóni
P. Jónsson
484-02 04.2.1-15

Tark ARKITEKTAR
HAUSTADÍK 14-100 HELDUNAR-LEIÐ
HAUSTADÍK 14-100 HELDUNAR-LEIÐ
www.tark.is

1111554158

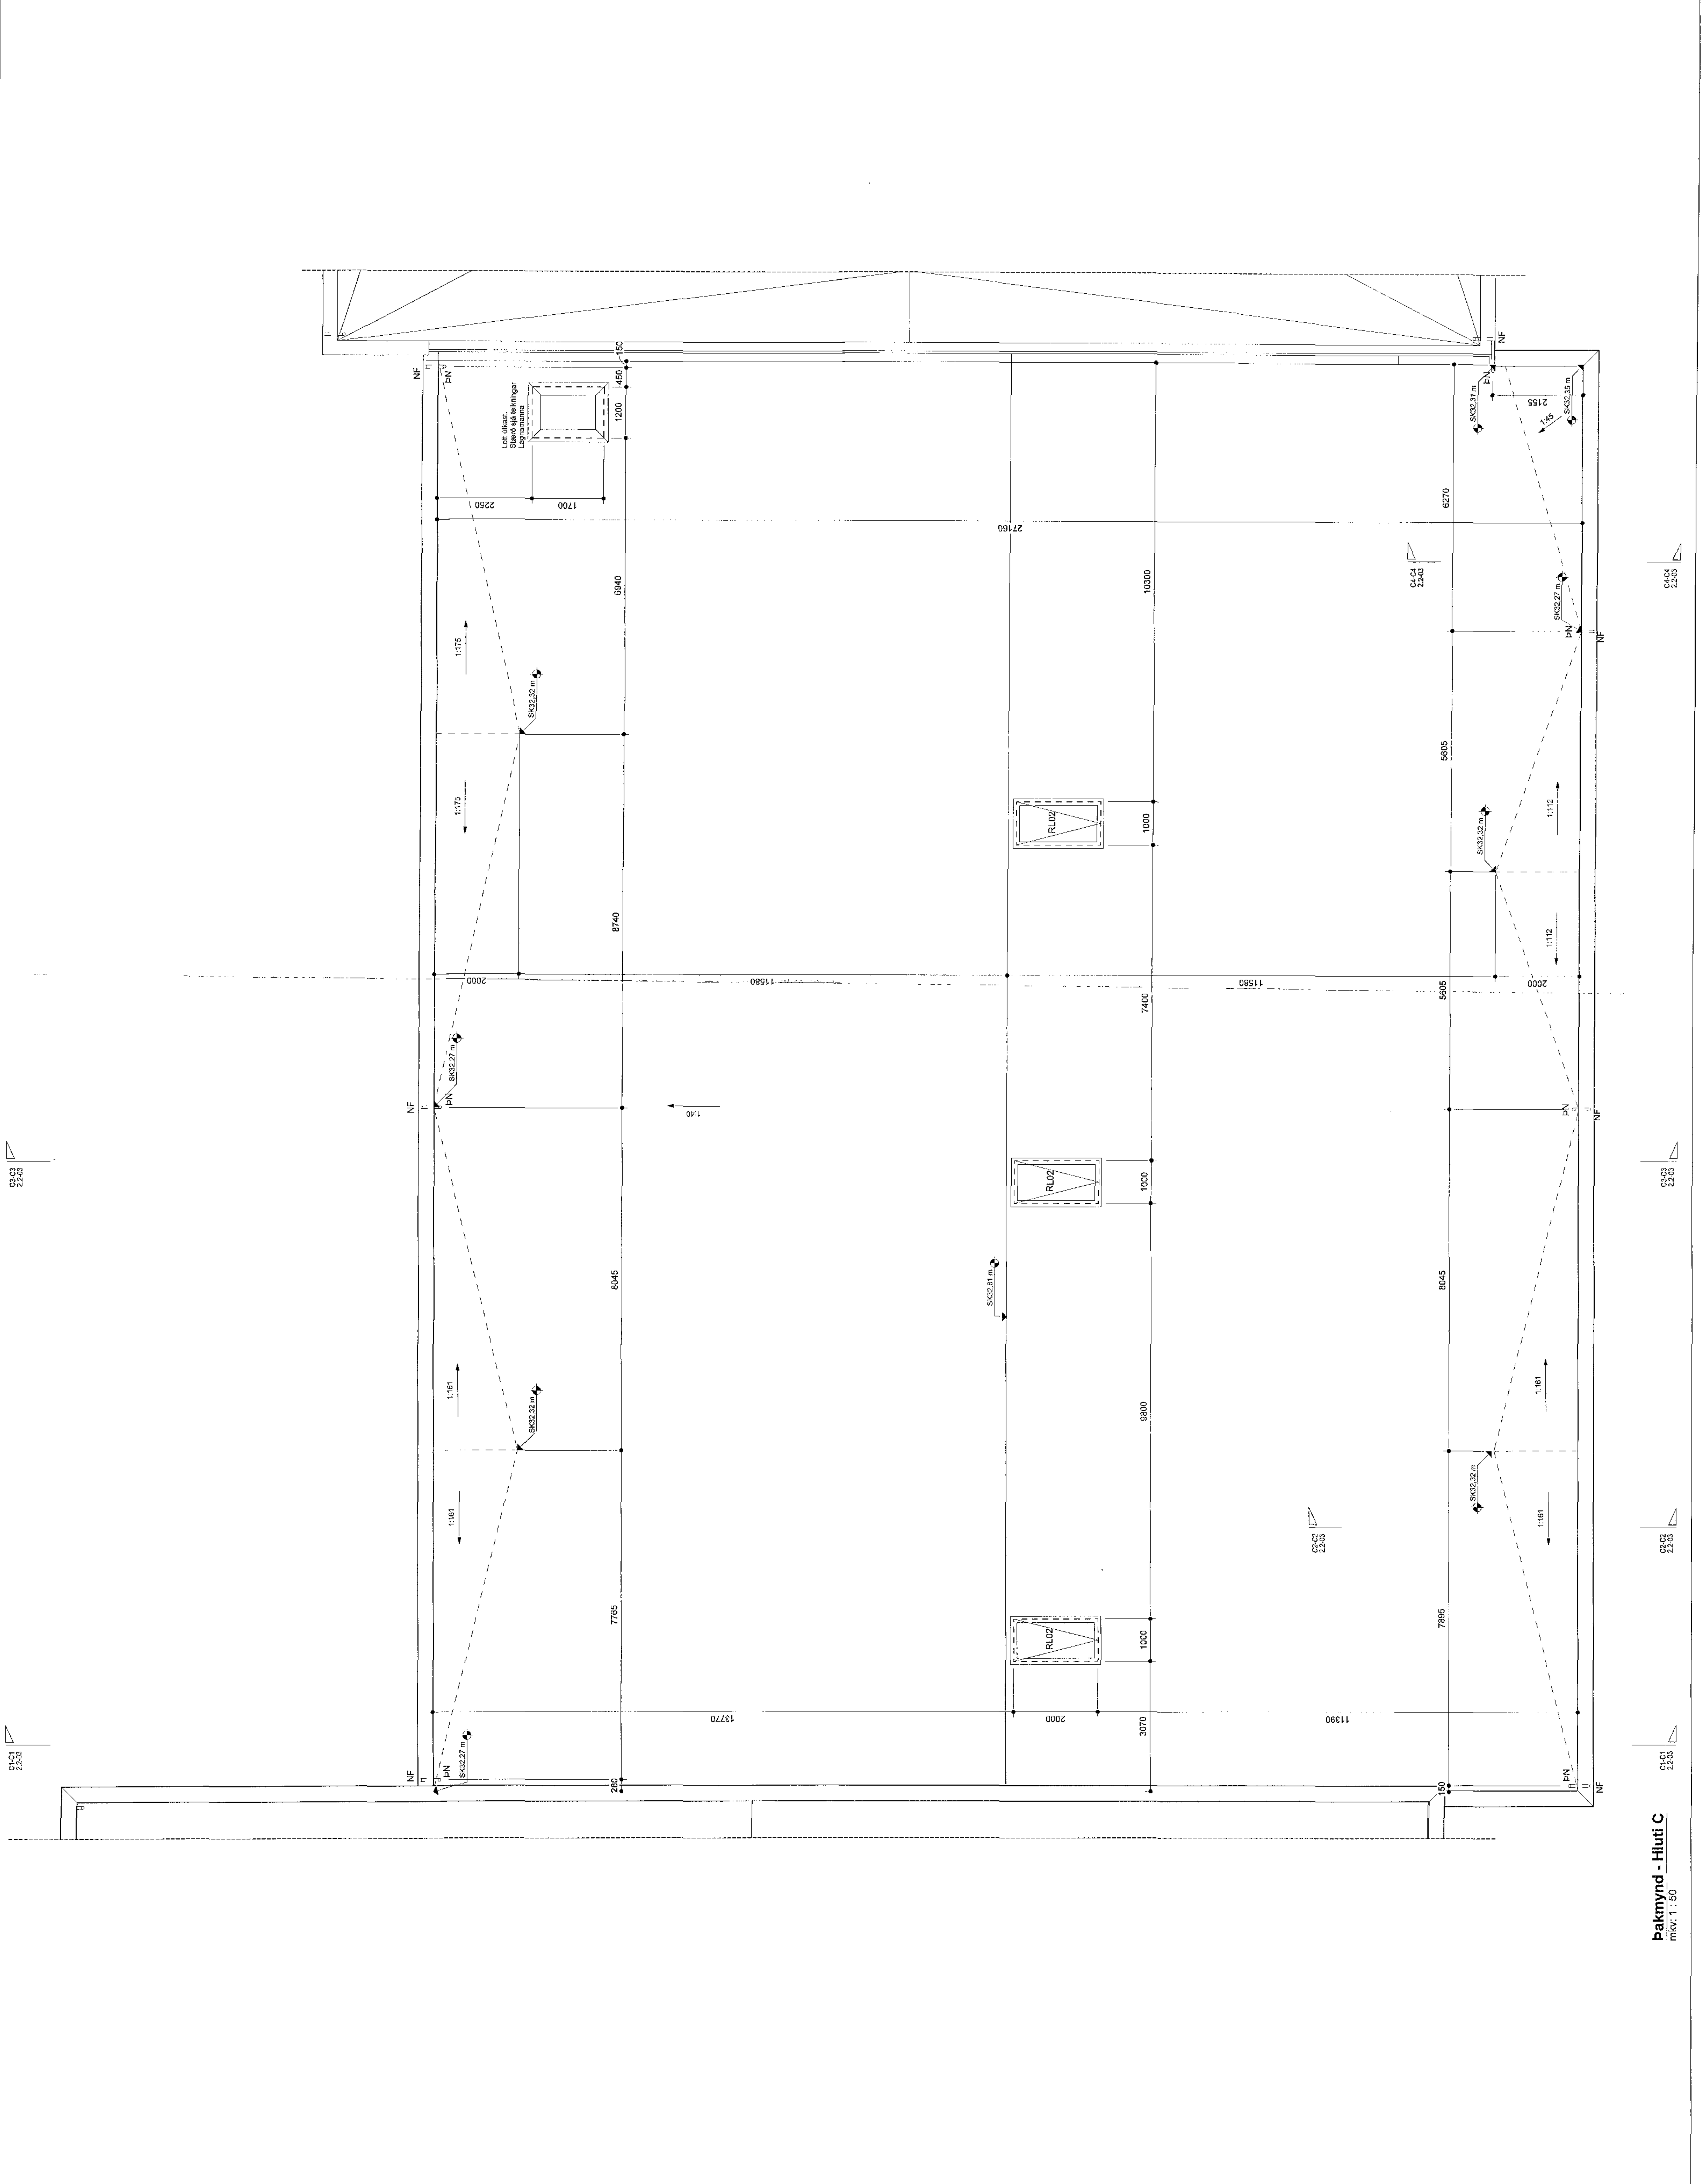

Pakmynd - Hluti C
1:50

1111554158