


Stofpýðil Jóni  
22. des. 2017  
Byggingarstærðir 100%

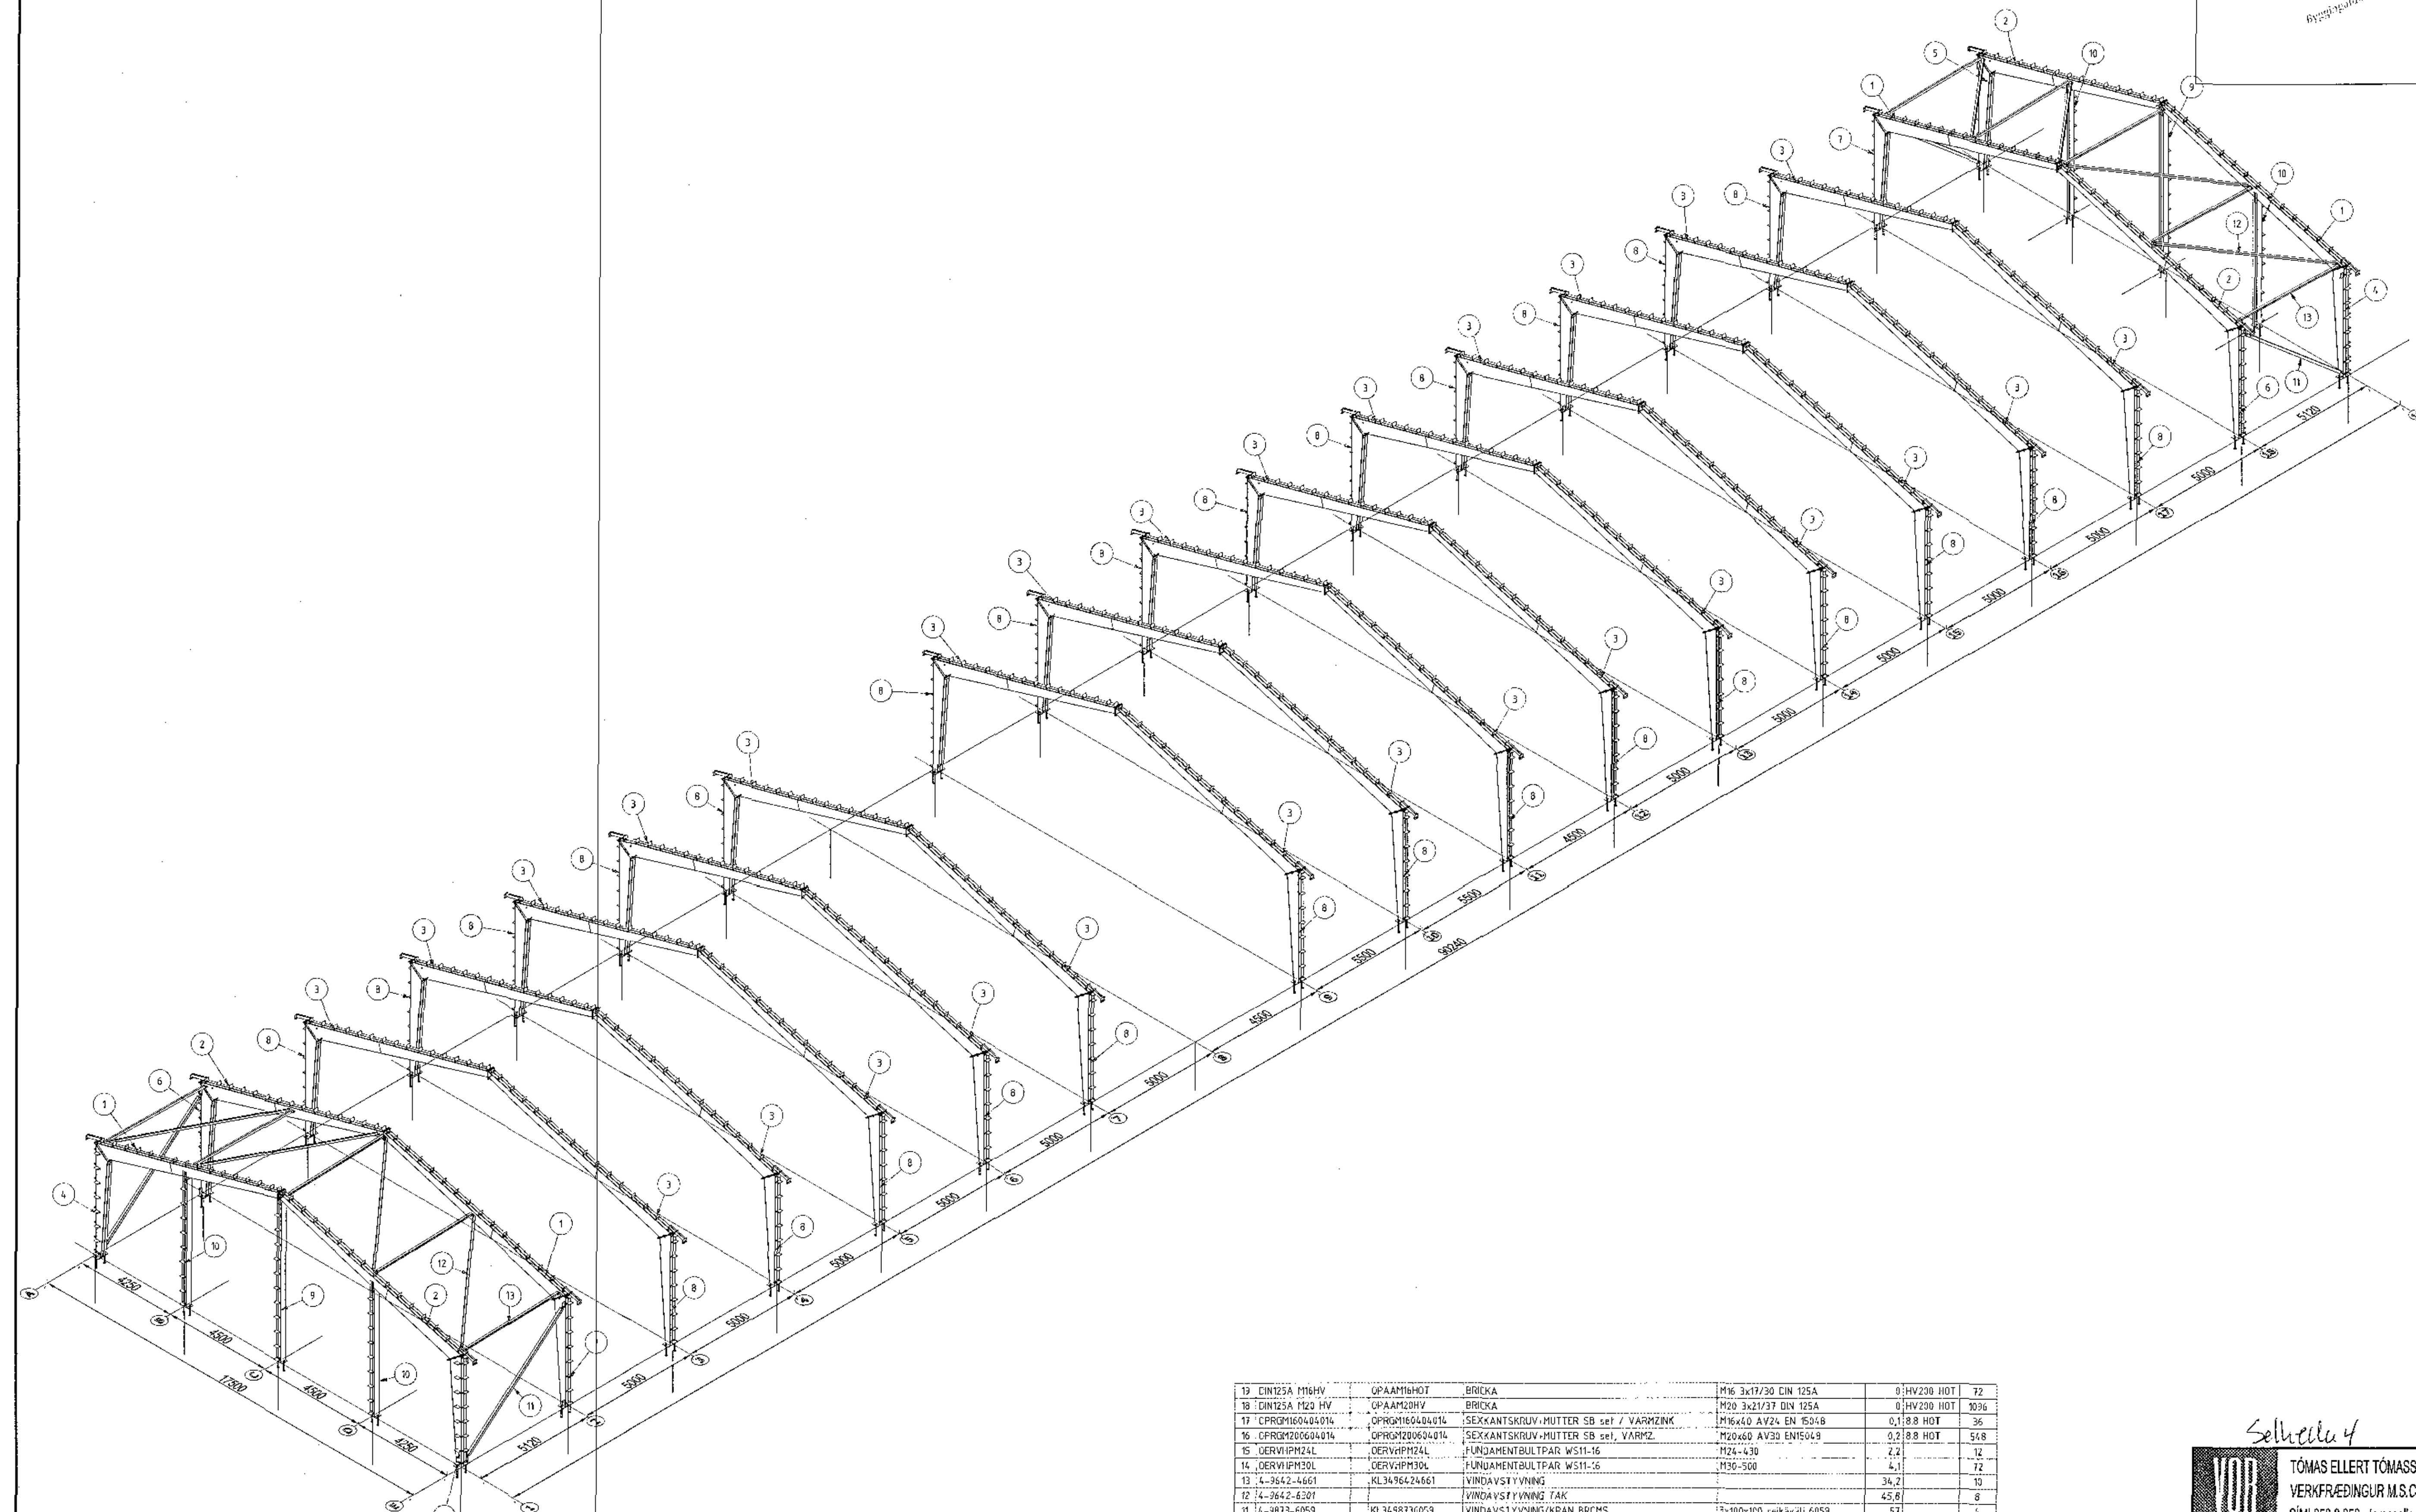

19	DM125A M16HV	ÓPÁAMHÓTI	BRICKA	M16 3x17/30 DIN 125A	01HV200 HOT	72	
18	DM125A M20 HV	ÓPÁAMHÓTI	BRICKA	M20 3x21/37 DIN 125A	01HV200 HOT	936	
17	ÓFRQ1160404014	ÓFRQ1160404014	SEKKANTSKRUV-MUTTER SB set / VARMEZINK	M16x40 AV2L EN 15019	0,188 HOT	36	
16	ÓFRQ1200604014	ÓFRQ1200604014	SEKKANTSKRUV-MUTTER SB set, VARMEZ	M20x60 AV33 EN15019	0,2188 HOT	518	
15	ÓERVHPM24L	ÓERVHPM24L	FUNDAMENTBULTPAR WS11-16	M24-430	2,2	12	
14	ÓERVHPM30L	ÓERVHPM30L	FUNDAMENTBULTPAR WS11-26	M30-500	4,1	72	
13	4-3642-4661	KL36424661	VINDAVSTYVNING		34,2	10	
12	4-3642-6301	KL36426301	VINDAVSTYVNING TÁK		45,6	8	
11	4-3673-6059	KL36736059	VINDAVSTYVNING/KRAN BRCHS	3x100x100 reikavali 6059	57	4	
10	10651-01	10651	GAVELPELARE WS19	32x24x200x40-5250	150,9	4	
9	10651-09	10651	GAVELPELARE WS19	32x24x200x40-5000	185,8	2	
8	10651-10	10651	VERTIKAL PELARE WS17,5	5x50/24x24x40x65-4500	304,7	28	
7	10576-12	10651	VERTIKAL PELARE WS17,5, VINDAVSTYVNINGFÁSTE H	5x50x24x24x40x65-4500	309,6	2	
6	10576-11	10576	VERTIKAL PELARE WS17,5, VINDAVSTYVNINGFÁSTE V	5x50x24x24x40x65-4500	309,6	2	
5	10576-13	10576	HÖRNPELARE WS17,5, VINDAVSTYVNINGFÁSTE V	5x50x24x24x40x65-4500	321,7	2	
4	10651-14	10651	HÖRNPELARE WS17,5, VINDAVSTYVNINGFÁSTE H	5x50x24x24x40x65-4500	321,7	2	
3	10651-01	10651	TÁKBALK WS19, 15°	5x50/24x24x40x65-9290	501,9	28	
2	10651-02	10651	TÁKBALK WS17,5, VINDAVSTYVNINGFÁSTE		504,7	4	
1	10651-03	10651	TÁKBALK WS17,5, VINDAVSTYVNINGFÁSTE		504,7	4	
Pos/Útl. númer	Rev	Artíkkel	Náning	Kolpanonítal	Víkt	Material	Ant.

Selhcila 4

**VOR** TÓMAS ELLERT TÓMASSON  
VERKFRÆÐINGUR M.S.C.E. - VFI  
SÍMI 853 8 358 - tomasellert@gmail.com

**SELHRAUN-4 - HAFNARFJÖRÐUR**

BURÐARVIRKI	HY
STÁLVIÐRÍKI	HY 3D
EFTNISIÐI	PER
DRÖG: T. ELLERT TÓMASSON	DRÖG: T. ELLERT
SKAÐA: 17001	SKAÐA/N: 17001-270_DWG
PRJAKTÖR	DRÖGMAÐUR
20.11.2017	270

201170-3979