
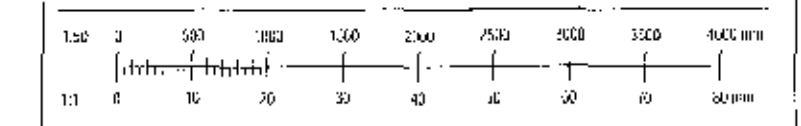


MÖTUKAÐ

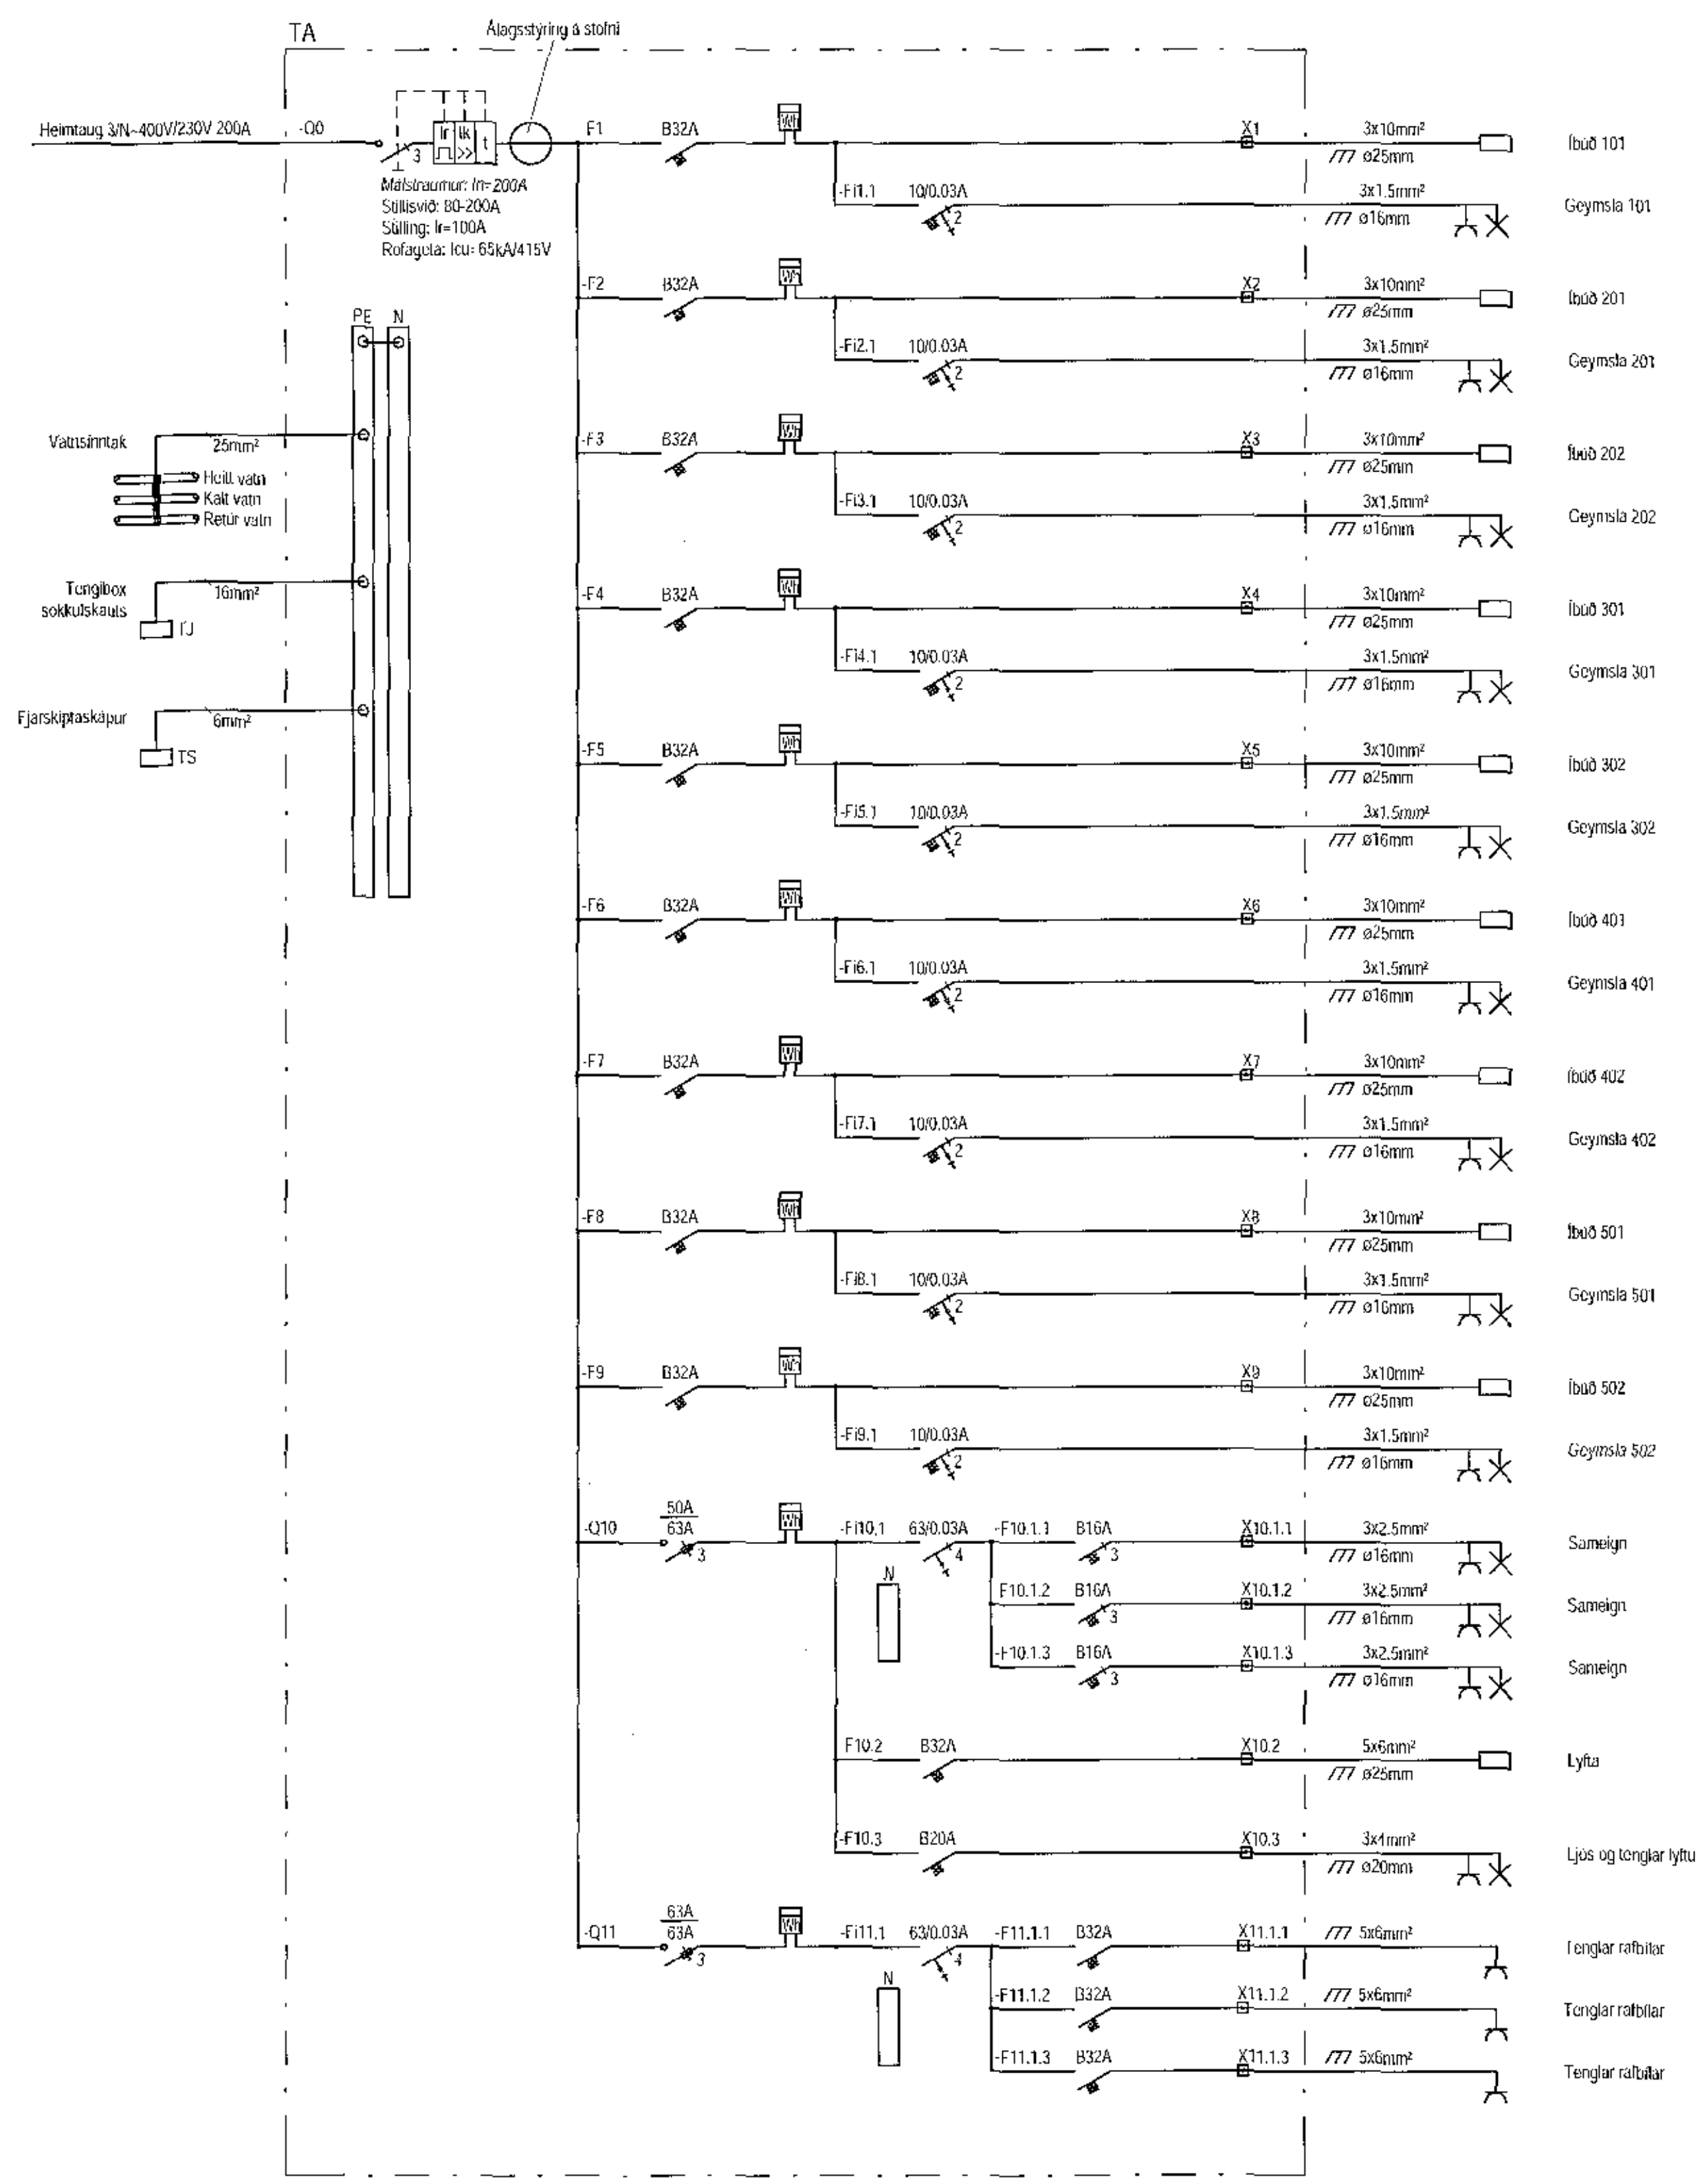

ÁRITUN ADALHÖNNUNAR:
ÚTI **ARKITEKTAR**
BALDUR Ó. SVAVARSSON
ARKITEKT FÁI SAMMÆKI
120257 2149

Útg.	Dags.	Skýring	Br.	Stb.
VERKHÖNNUN VERKFRÆÐIRÁÐGJÖF				
ÖBBUNARSTÍG 2, 105 REYKJAVÍK Sími: 570-5800, Fx: 660107-1280 www.verkhonnun.is, verkhoennun@verkhonnun.is				
Magnús B. Þórðarson kt. 030979-4149				
Lýðin er samþykkt af:				
Vestur:				
GEISLASKARD 2				
RAFLAGNIR				
EINLÍNUMYND TA				
Fylling: BEK MBP 20.12.2017 1:50 A1 Skjal: 2017-01-058 21.00.01				