
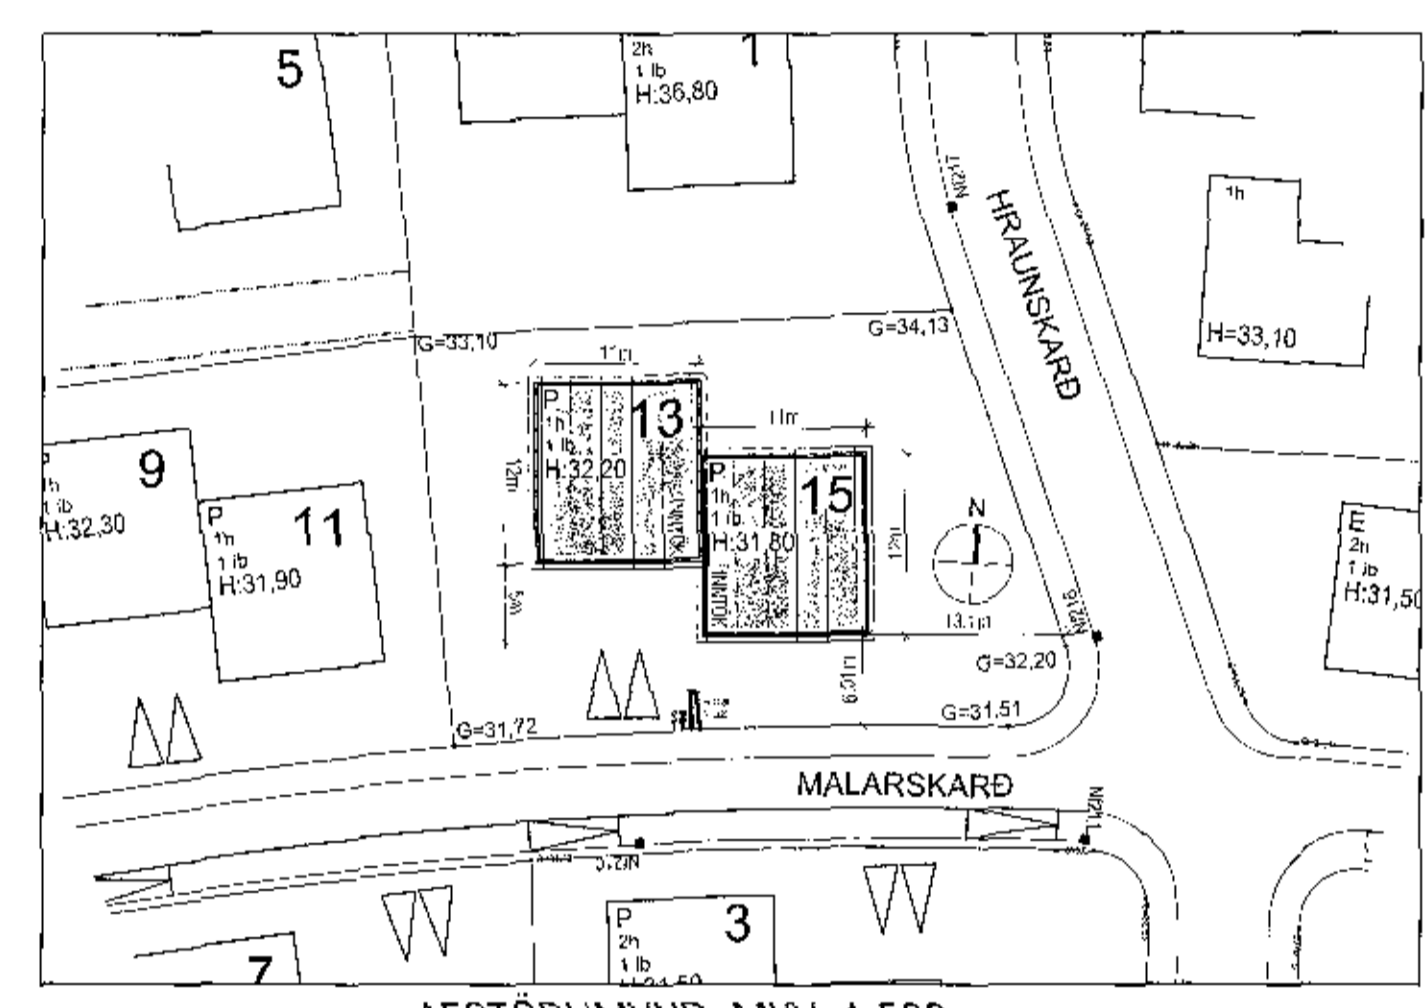


Sambýkt barn
28. des. 2007
Byggingoðföddum / H. J. J.

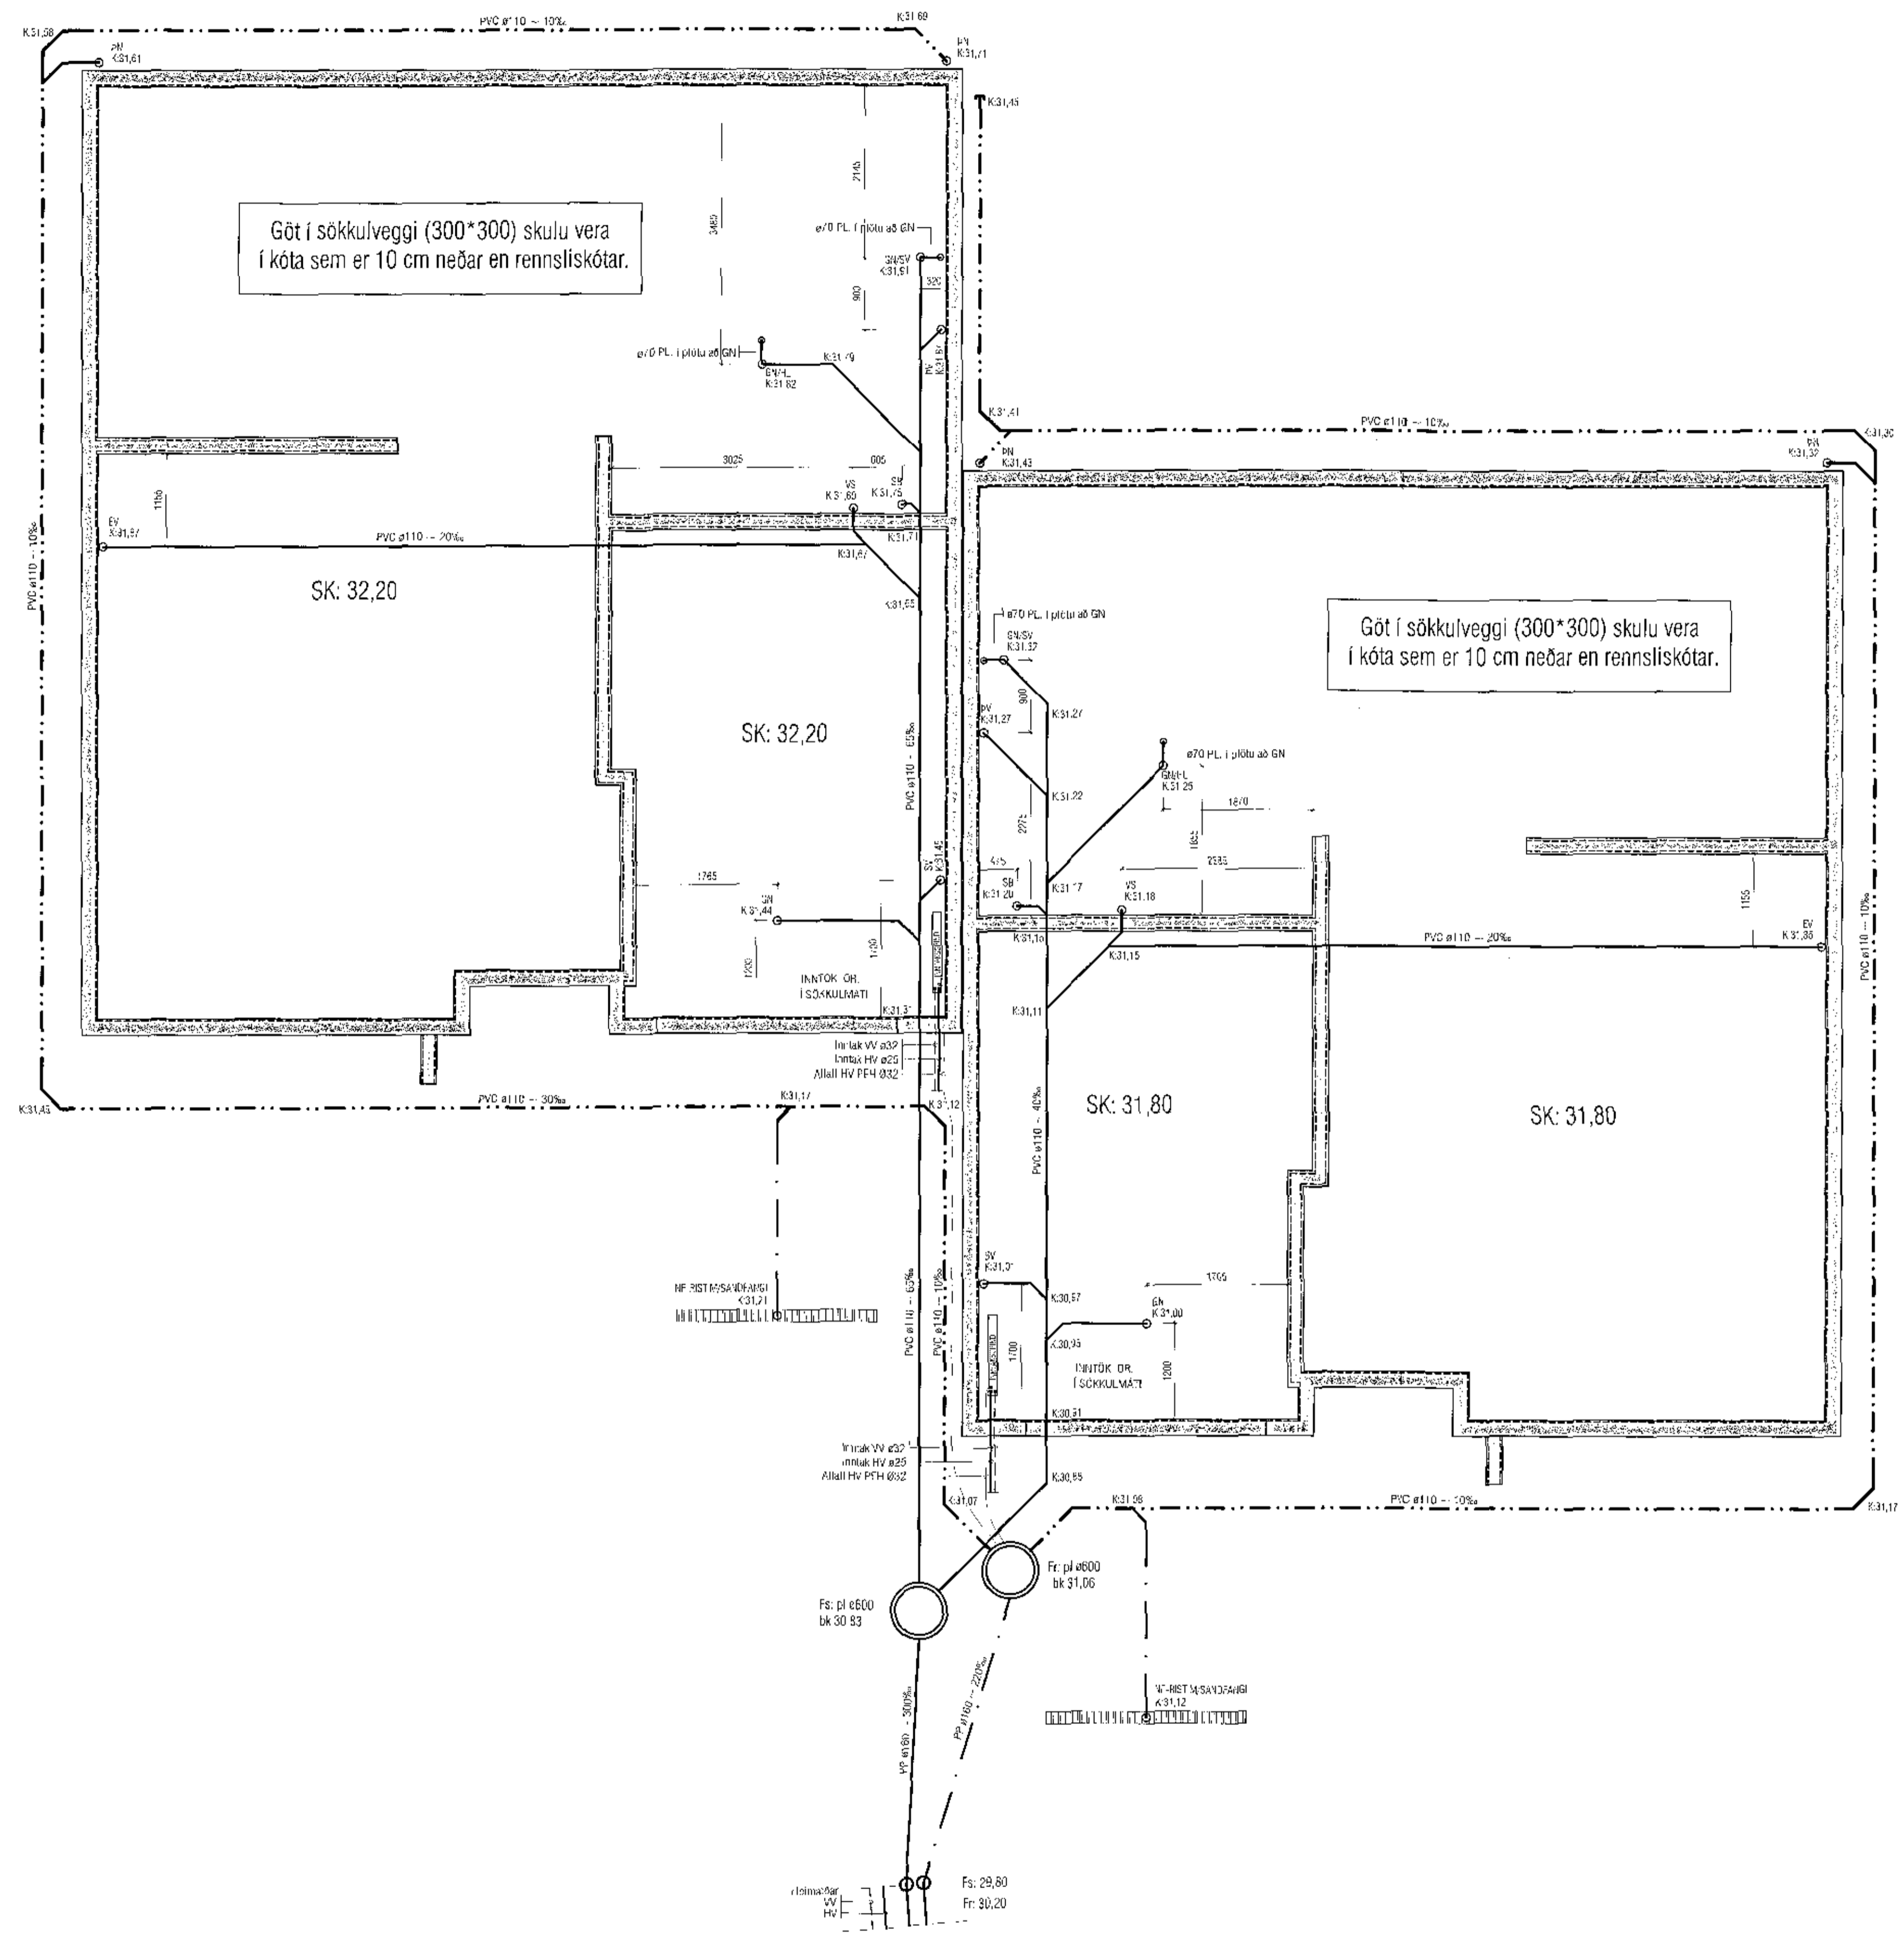

AFSTÖÐUMYND, MKV. 1:500

VEKTOR - hönnu og ráðgjöf - Síðumúla 3, 108 Rvk, s. 554-650 / 897-5363		Sigurður Halldórsson Byggingoðföddur / Húsnúmer 1776 email: sigur@vektor.is		MALARSKARD 13-15, HAFNARFJ. GRUNNLAGNIR GRUNNMÝND OG AFSTÖÐUMYND	
Teiknir: _____ Skýring: _____ Öskil: _____	Húsnúmer: _____ Skýring: _____ Öskil: _____	Húsnúmer: _____ Skýring: _____ Öskil: _____	Húsnúmer: _____ Skýring: _____ Öskil: _____	Húsnúmer: _____ Skýring: _____ Öskil: _____	Húsnúmer: _____ Skýring: _____ Öskil: _____
Dagafréttir: _____ 06.12.17		Málkostur: _____ 1:50, 1:500		Teiknir: _____ L-02	