


HÖTTEMB  
1/2017

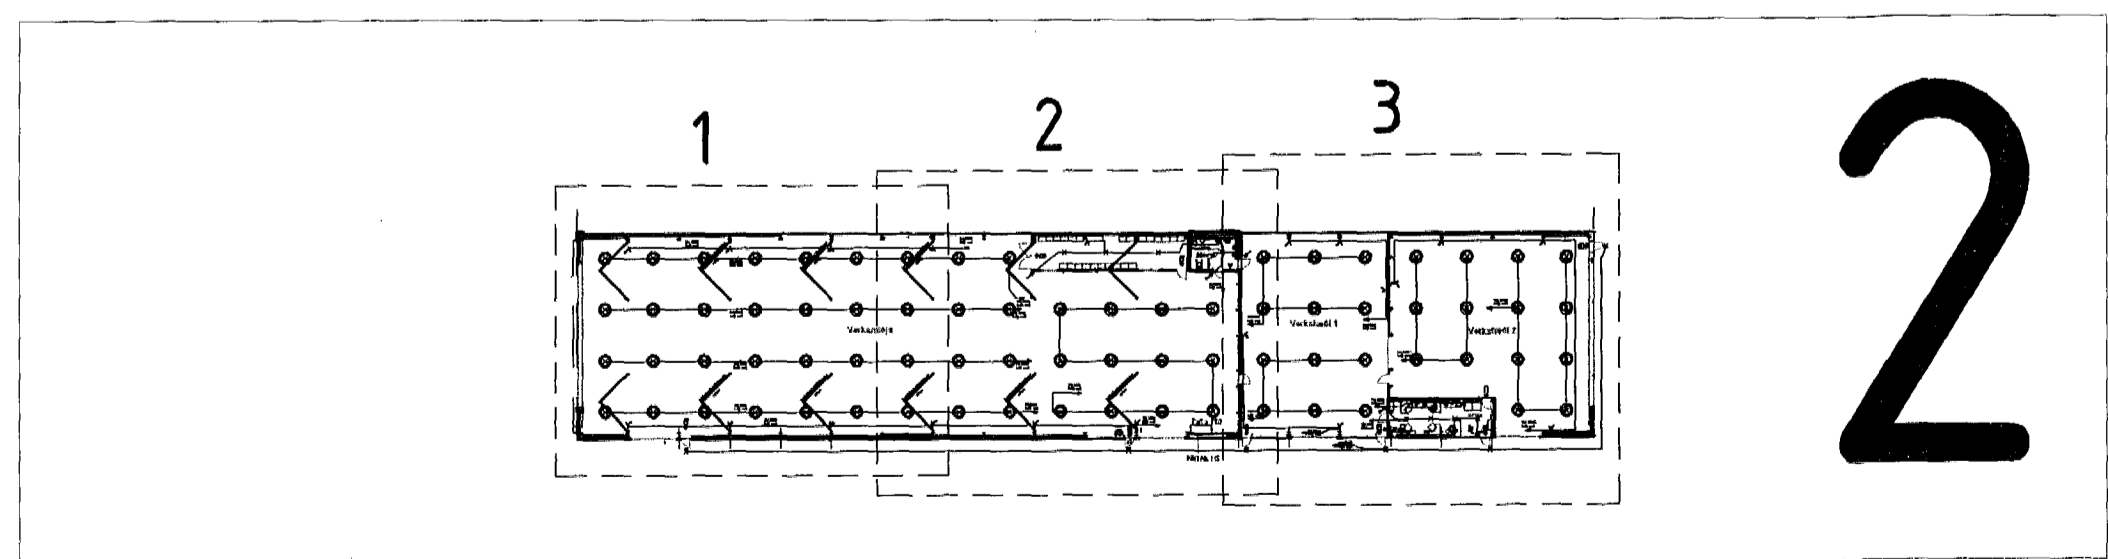

Hönnun & Ráðgjöf

Hönnun og ráðgjöf ehf / Akralind 9, 200 Kópavogur  
www.hogr.is, hogr@hogr.is / kt.621008-1880  
Sími: 5640700 Fax: 5640707

|                           |    |                           |  |
|---------------------------|----|---------------------------|--|
| 15/10/2017                |    | Ljós og Tenglar 2/3       |  |
| Teiknad                   | AH | Óseyrarbraut 29<br>Mhl.02 |  |
| hannad                    | AH |                           |  |
| <i>Heiðis Jón 6/11/17</i> |    | <i>Schmitt 6.11.2017</i>  |  |
|                           |    | 4/8                       |  |