


TAFLA T1.0

3/N 400/230V
TN-C-S

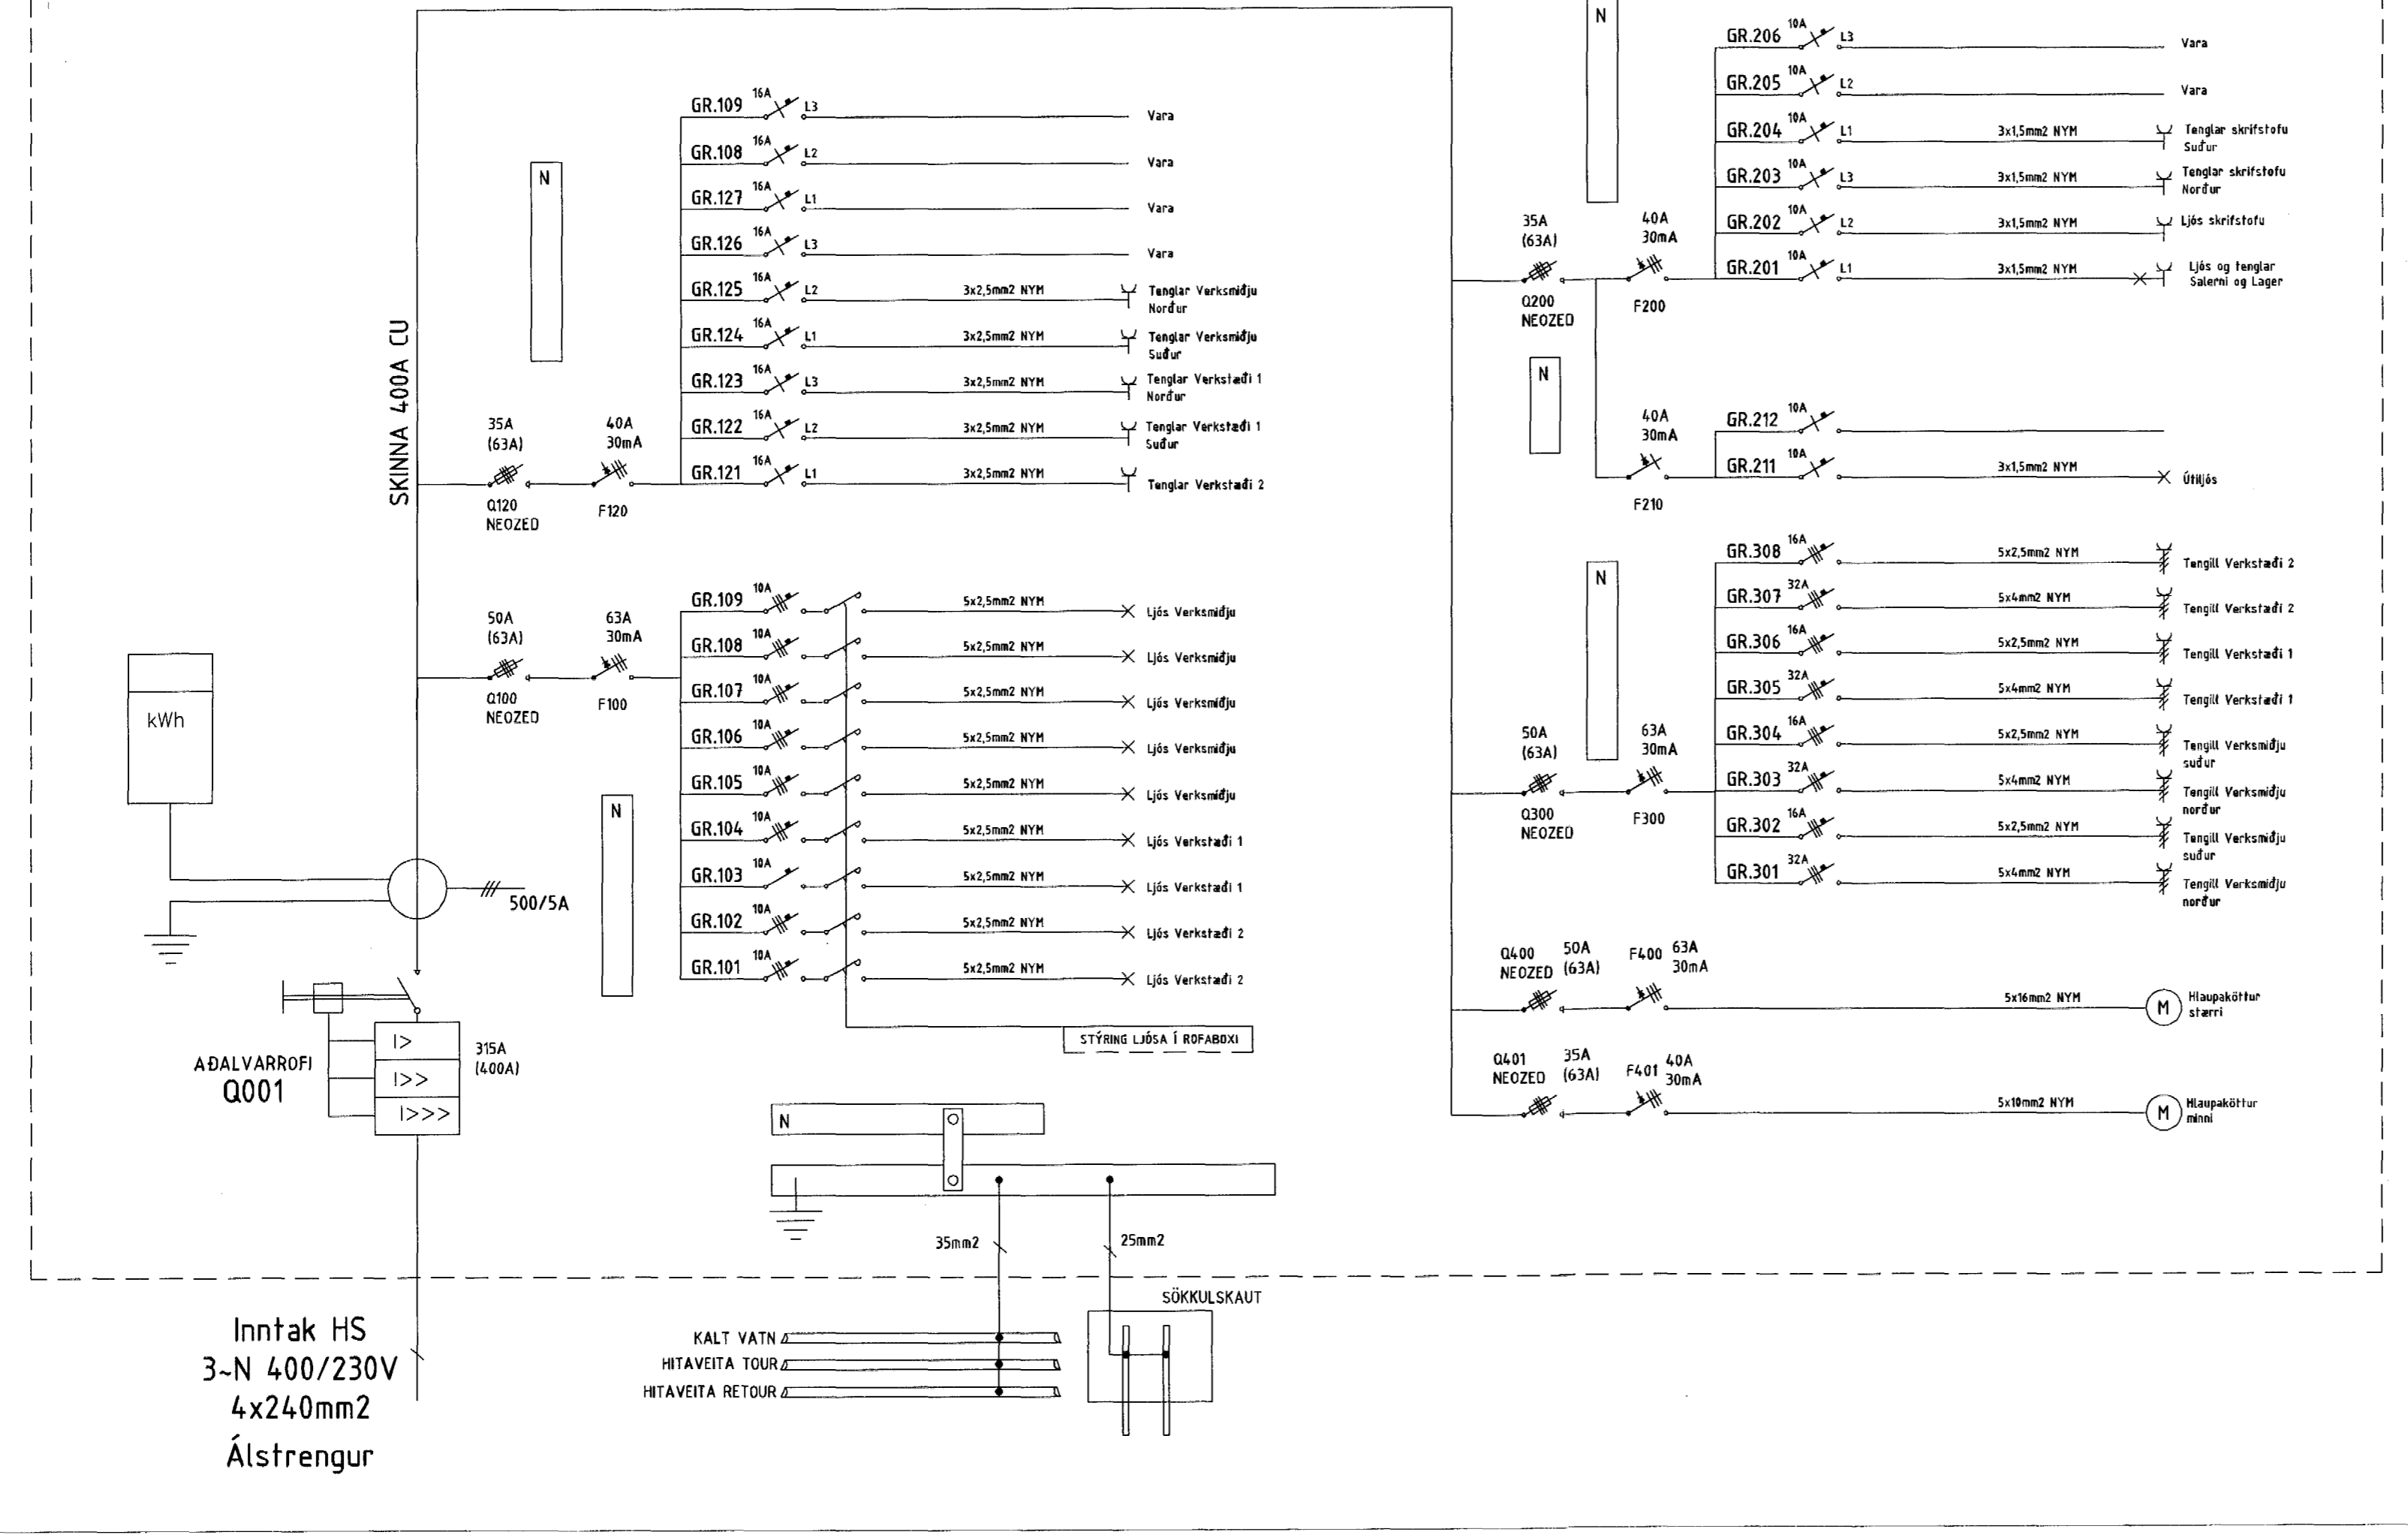

MÓTEKIB
Hj

Handwritten signature

Hönnun & Ráðgjöf
Hönnun og ráðgjöf ehf / Akralind 9, 200 Kópavogur
www.hogr.is, hogr@hogr.is / kt.621008-1880
Sími: 5640700 Fax: 5640707

15/10/2017	Töflumynd Tafla T1.0	
DATE	NAME	Óseyrarbraut 29 Mhl.02
Edit: Teiknad	AH	
Check: Hannad	AH	
Staðfest. 6.11.2017		7/8

Handwritten signature and date

2101695089