



Sampykkt þann  
30. jan. 2018  
Byggingarfulltrúi

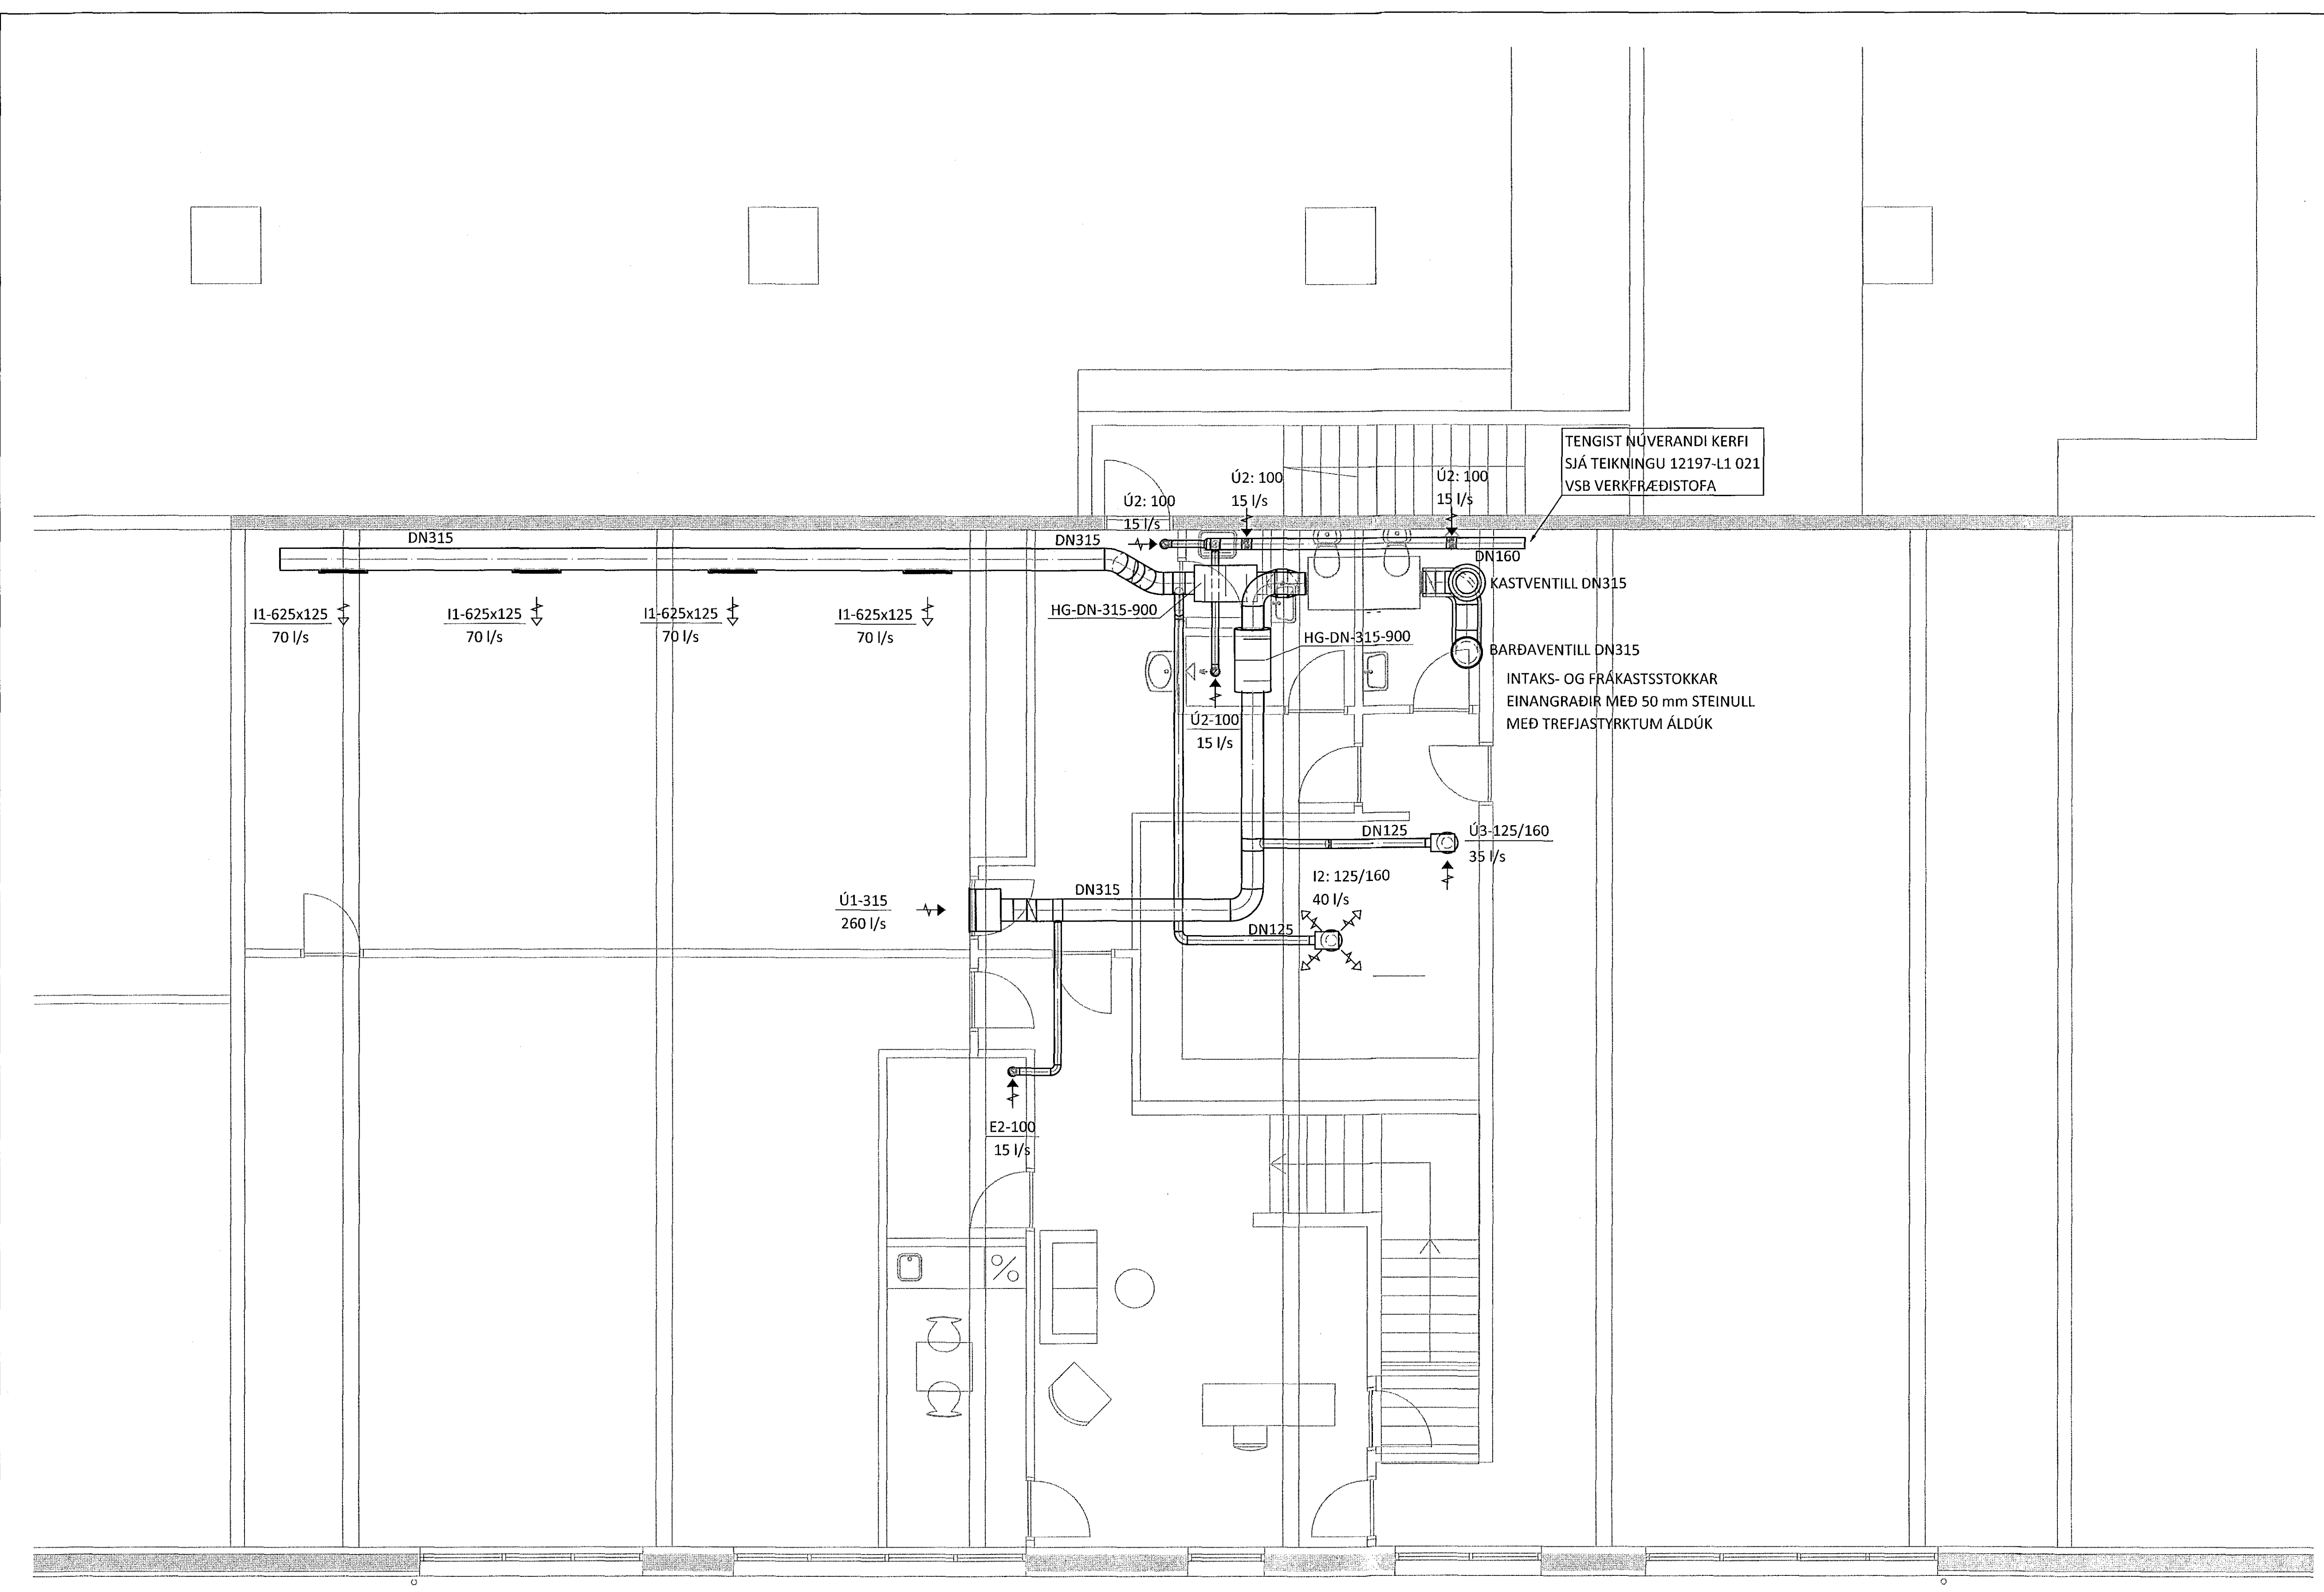

LYKILMYND:

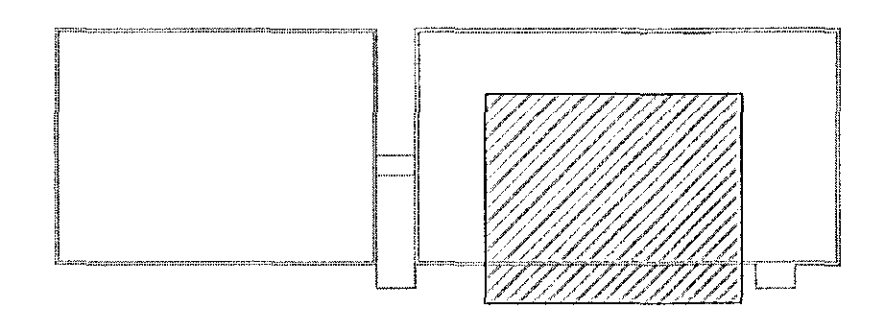

ÁRITUN HÖNNUNARSTJÓRA KT.

BR.	DAGS.	BREYTING



HELLUHRAUN 16-18 HAFNARFJÖRDUR

LOFTRESIKERFI  
2.HÆÐ  
GRUNNMYND

SAMPYKKT: KT. *Ólaf Gunnarsson*

HÖNNUÐUR	YFIRFARIR	DAGS. ÚTG.	DAGS. BREYTI.
ASF	att@ferill.is	PAG 15.01.18	
MKV. (A1)	VERKNR.	TEKNI. NR.	BREYTI.
1:50	18001	5 - 1201	

Ferill ehf. Mörkin 1 108 Reykjavík Sími: 575 1600 Fax: 575 1601 www.ferill.is