



ÁRITUN BYGGINGARFULLTRÚA
1711373 18.01.2018

Sampykkt þann
30. jan. 2018
Byggingafráttirinnar *[Signature]*

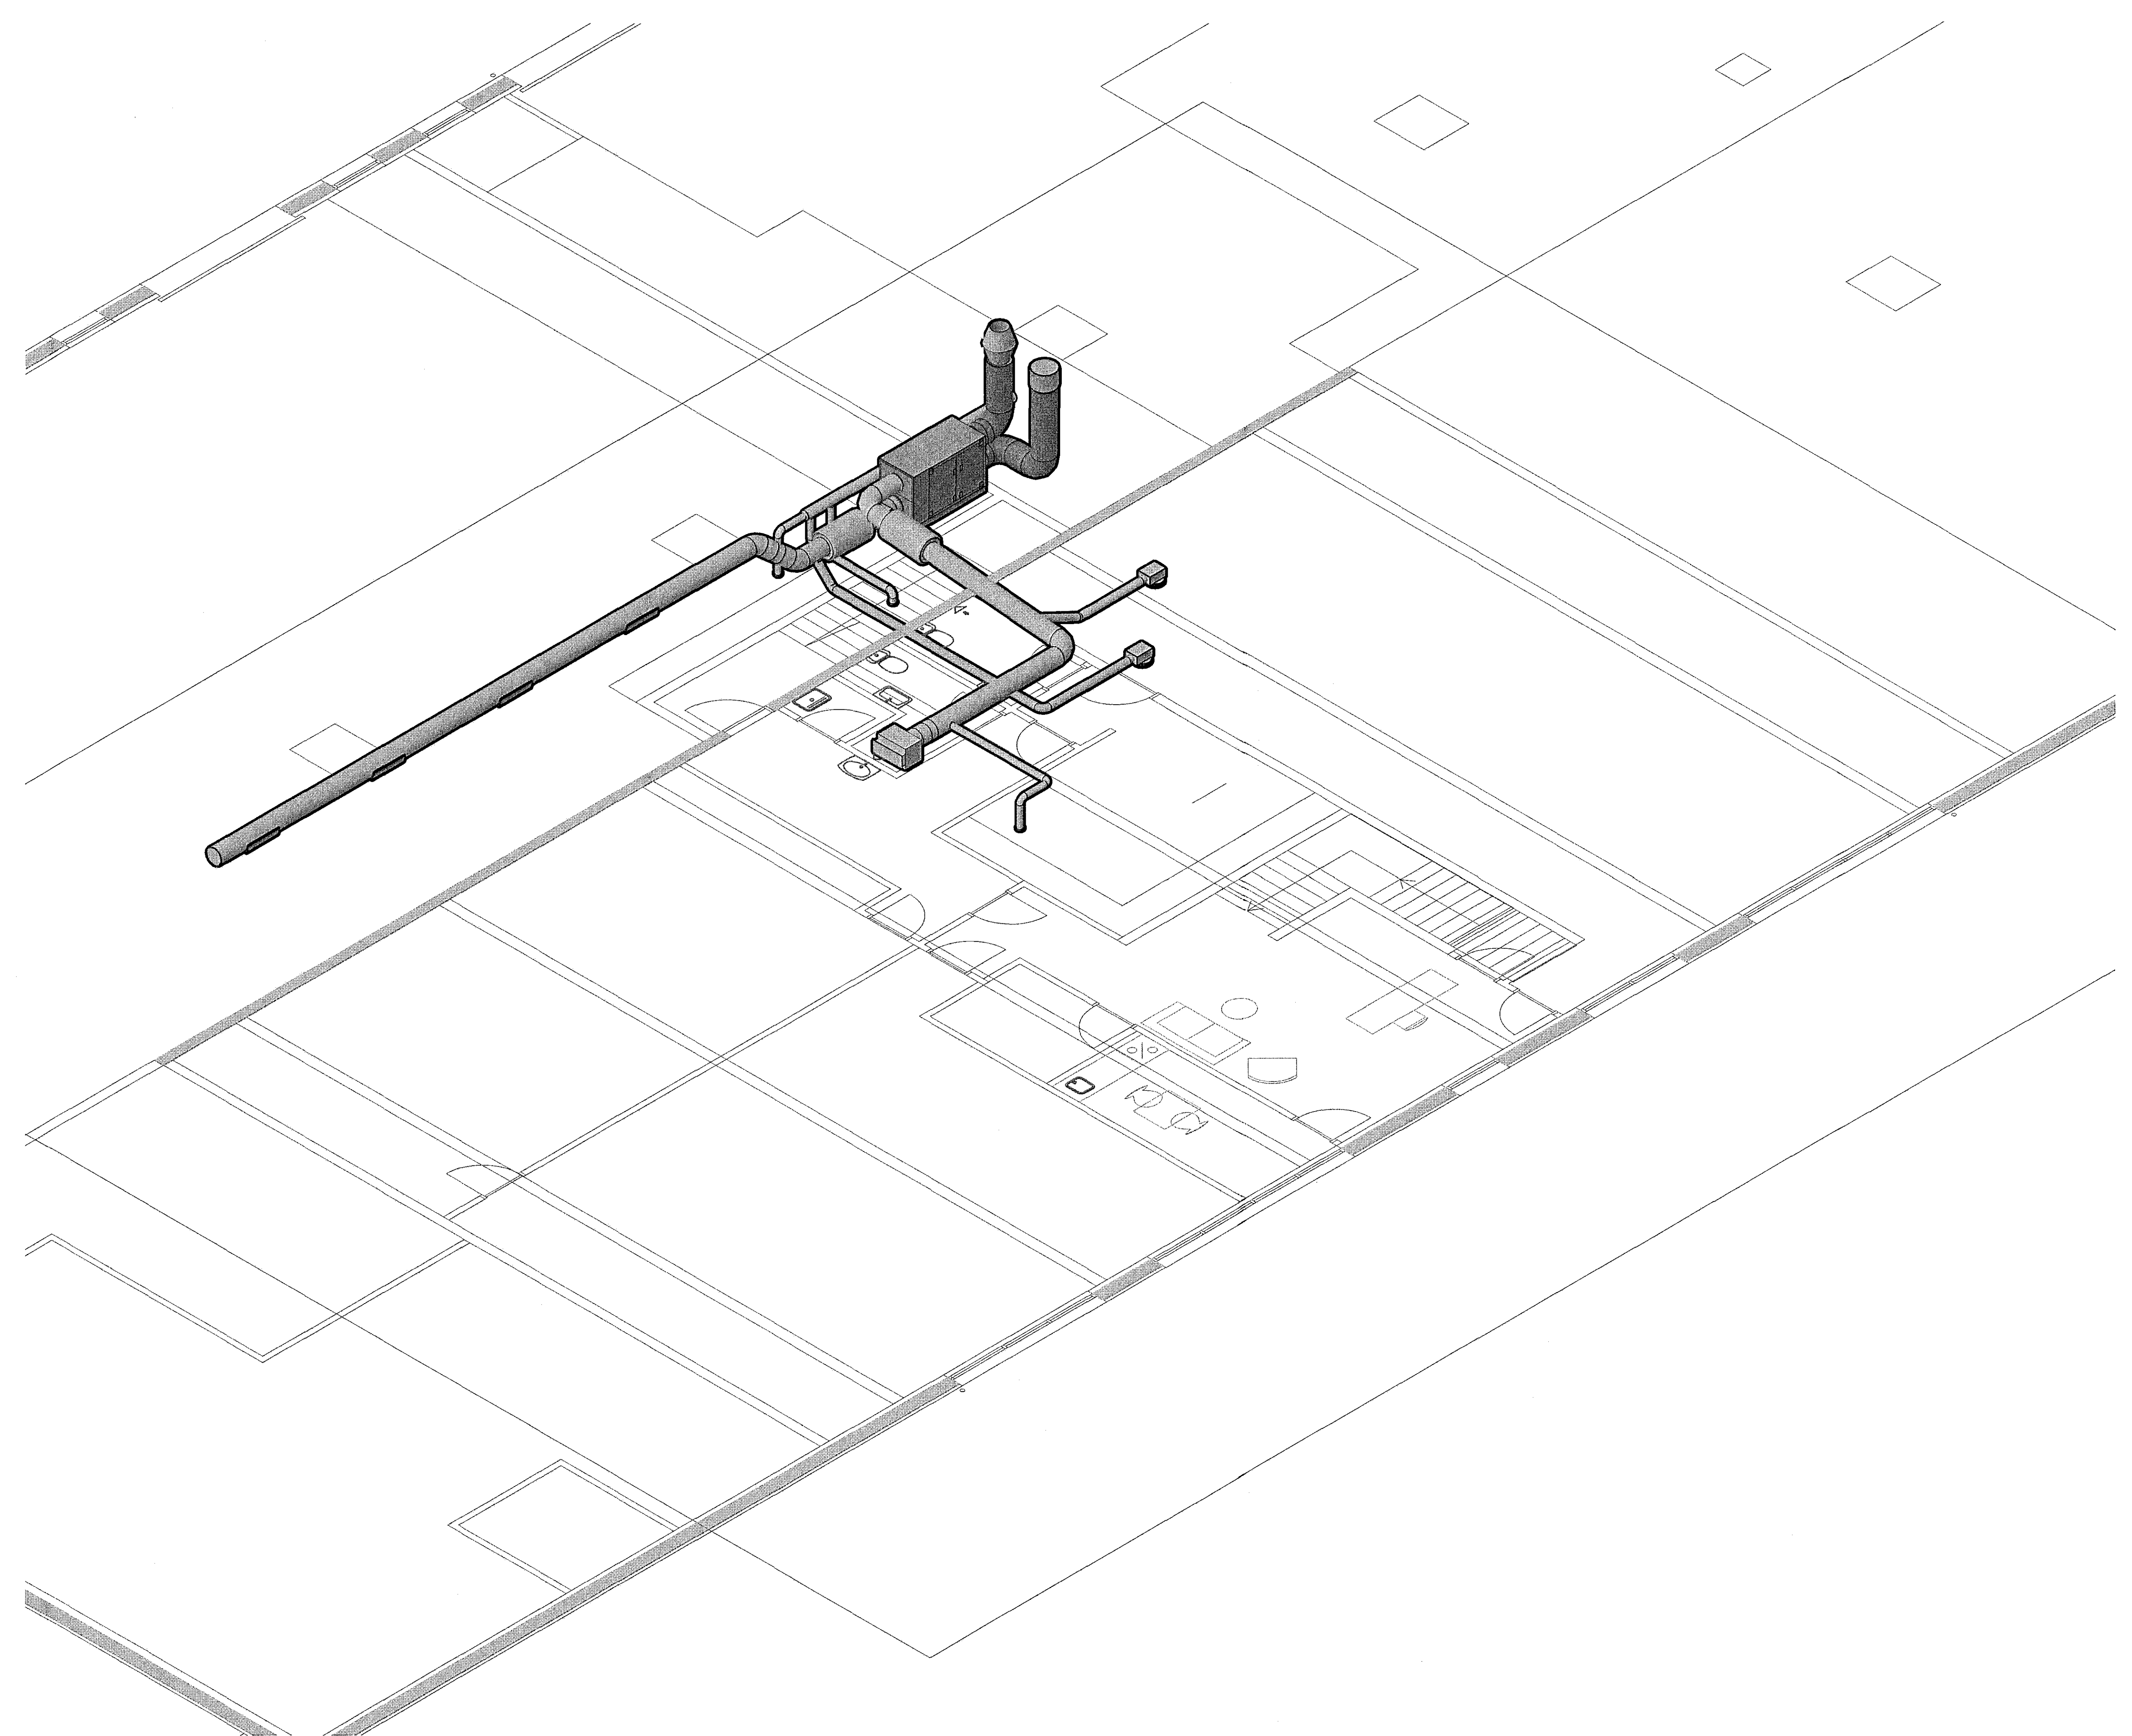

V:\Helluhraun\16-18\Teikningar\5-LOFTRÆSING\18001-5-1200.dwg

LYKILMYND:

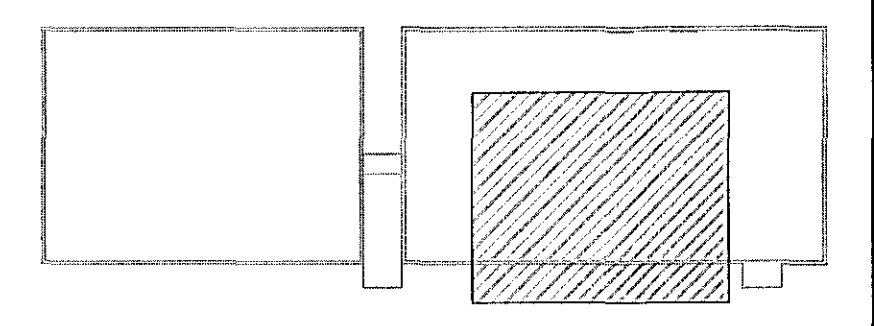

ÁRITUN HÖNNUNARSTJÓRA: *[Signature]* KT.

BR.	DAGS.	BREYTING

ferill
VERKFRÆÐISTOFA

HELLUHRAUN 16-18 HAFNARFJÖRÐUR

LOFTRÆSIKERFI
2.HÆÐ
RÚMMYND

SAMPYKKT:	KT.	
HÖNNUÐUR	VERFARÐ	DAGS. ÚTÍG.
ASF	DAG	15.01.18
MKV. (A1)	VERKNR.	TEKN. NR.
1:50	18001	5 - 1250

Ferill ehf. Mörkin 1 108 Reykjavík Sími: 575 1600 Fax: 575 1601 www.ferill.is