



Sampykkt þann
13. mars 2018
Byggingarfulltrúi: *[Signature]*

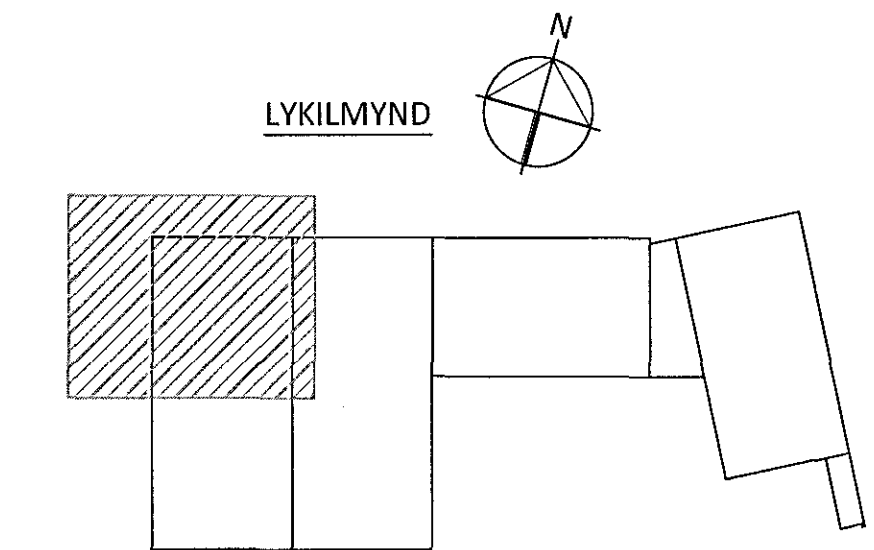

ÁRITUNADALHÖNNUNAR KT. *[Signature]* 09/25/2018

A 28.02.18 BREYTT SKIPULAG				BYG
BR.	DAGS.	BREYTING		SAMP.

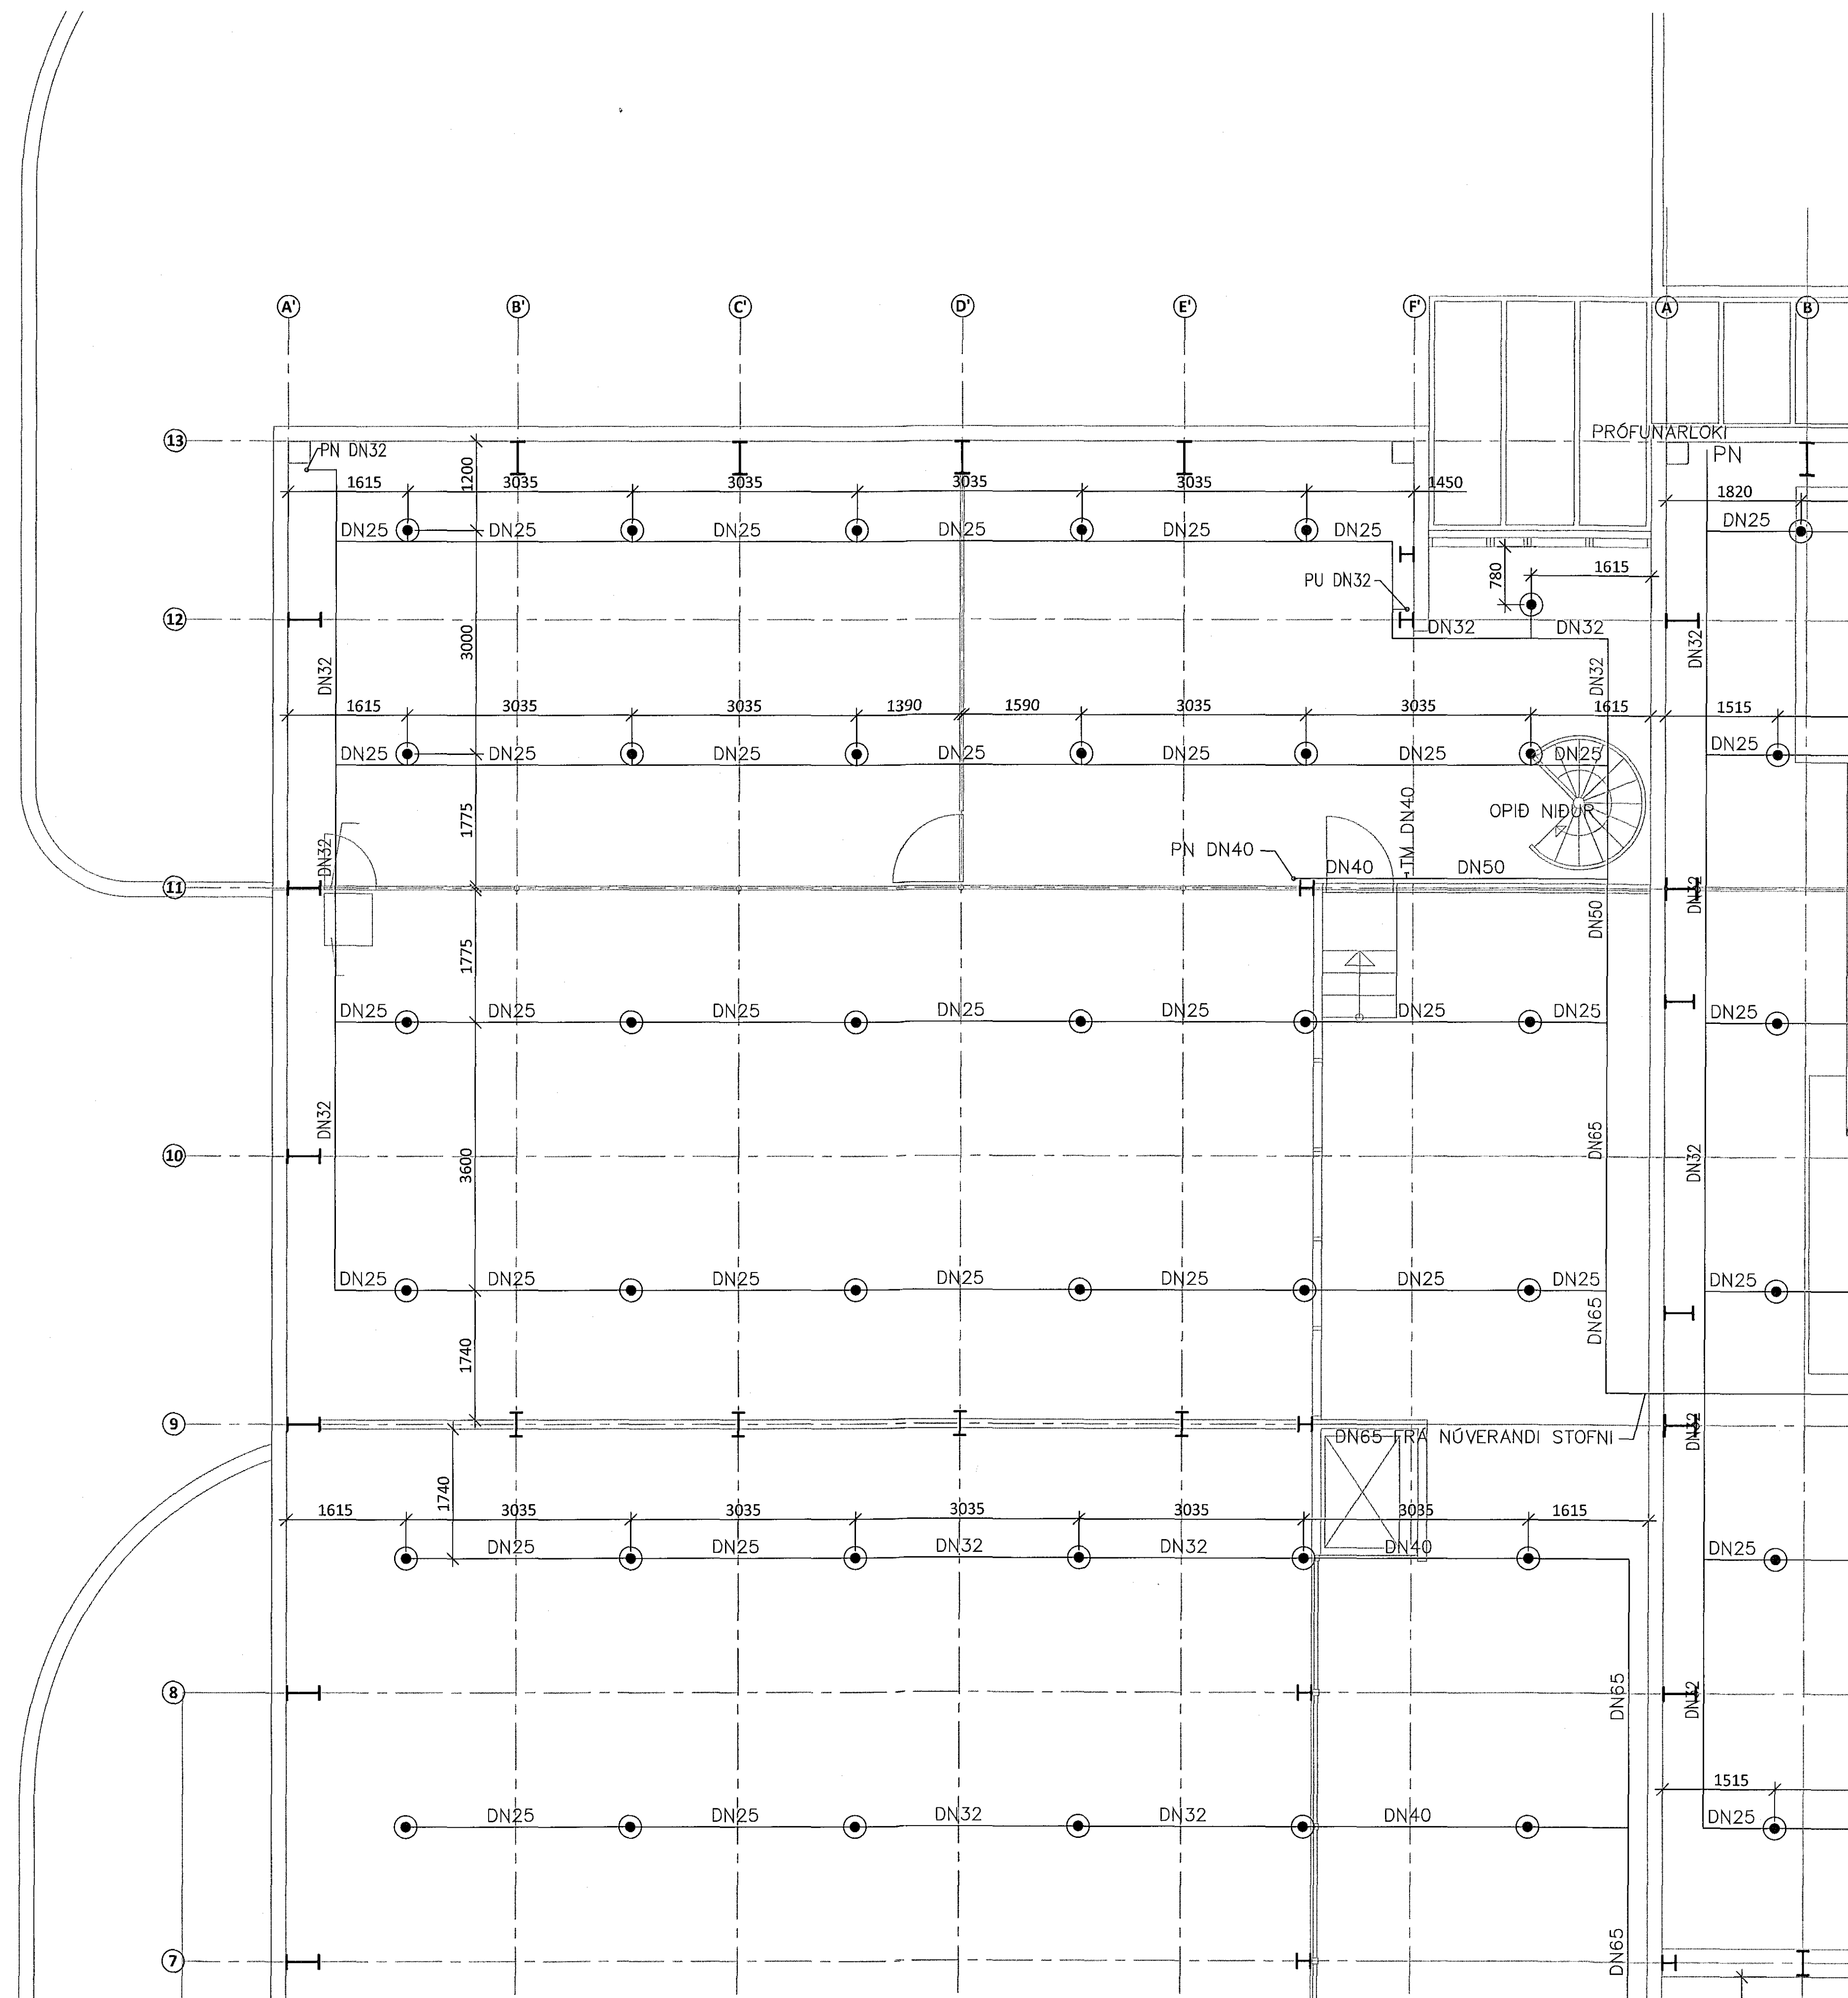

FLUGVELLIR 1 HAFNARFIRDI
NÝBYGGING
VATNSÚÐAKERFI
VIÐ ÞAK
GRUNNMYND

SAMPYKKT: <i>[Signature]</i> KT. <i>[Signature]</i> BYG			
HÖNNUNUR	YFIRFARID	DAGS. ÚTG.	DAGS. BREYTT.
HPV	ÞAG	22.11.17	28.02.18
MKV.	VERKNR.	TEIKN. NR.	BREYTT.
1:50	14014	7-1308	A