


STÁLVIKRI, GRUNNMYND OG HLIÐARMYND. 1:100

Samþykkt þann
14. mars 2018
Byggingakuldráttur

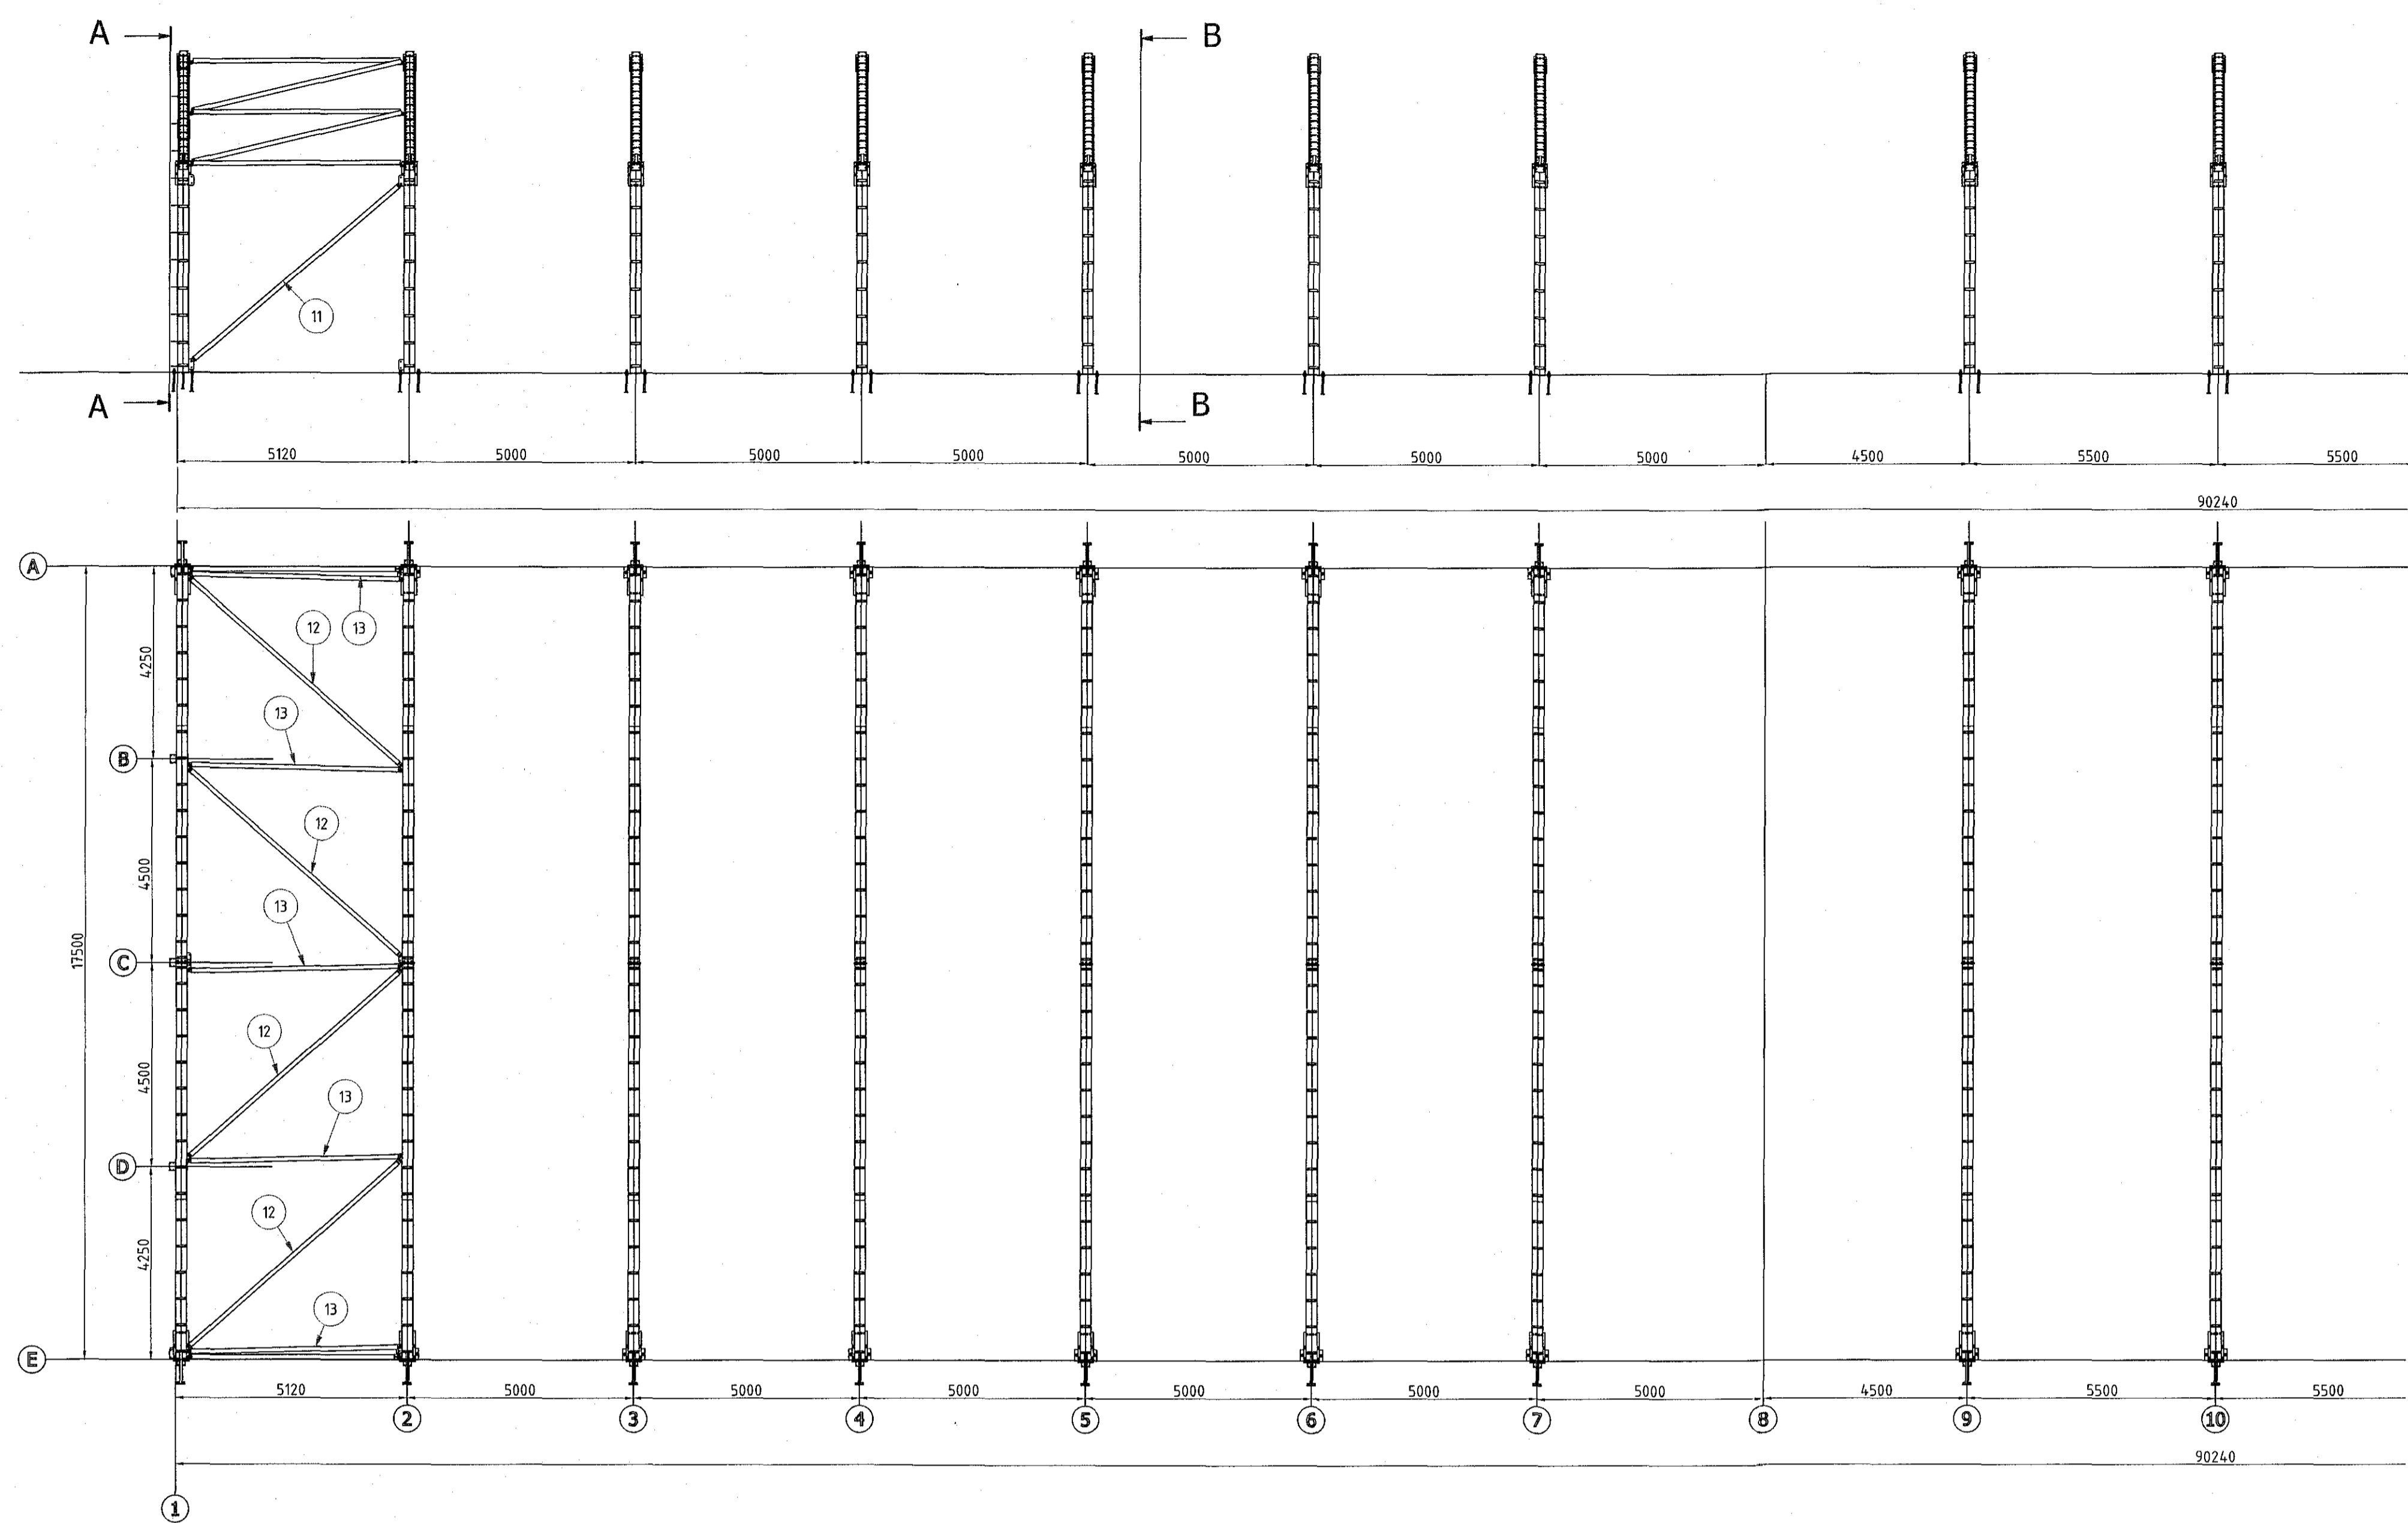

19	DIN125A M16HV	OPAAM16HOT	BRICKA							0	HV200 HOT	72
18	DIN125A M20 HV	OPAAM20HV	BRICKA	3	21	37				0	HV200 HOT	1096
17	OPRGM160404014	OPRGM160404014	SEKKANTSKRUV+MUTTER SB set / VARMZINK	16					40	0,1	8,8 HOT	36
16	OPRGM200604014	OPRGM200604014	SEKKANTSKRUV+MUTTER SB set, VARMZ.	20					60	0,2	8,8 HOT	54,8
15	OERVHPM24L	OERVHPM24L	FUNDAMENTBULTPAR WS11-16	24					430	2,2		12
14	OERVHPM30L	OERVHPM30L	FUNDAMENTBULTPAR WS11-16	30					500	4,1		72
13	4-9642-4661	KL34.96424661	VINDAVSTYVNING	3	80	80			4661	34,2		10
12	4-9642-6301		VINDAVSTYVNING TAK	3	80	80			6301	45,8		8
11	4-9873-6059	KL34.98736059	VINDAVSTYVNING/KRAN BROMS	3	100	100			6059	57		4
10	10651-31	10651	GAVELPELARE WS18	3	244	200	40		5250	150,9		4
9	10651-30	10651	GAVELPELARE WS18	3	244	200	40		6600	185,8		2
8	10651-10	10651	VERTIKAL PELARE WS17,5	5	540	240	240	65	4600	304,7		28
7	10576-12	10651	VERTIKAL PELARE WS17,5, VINDAVSTYVNINGFÁSTE H	5	540	240	240	65	4600	309,6		2
6	10576-11	10576	VERTIKAL PELARE WS17,5, VINDAVSTYVNINGFÁSTE V	5	540	240	240	65	4600	309,6		2
5	10576-13	10576	HÖRNPELARE WS17,5, VINDAVSTYVNINGFÁSTE V	5	540	240	240	65	4600	321,7		2
4	10651-14	10651	HÖRNPELARE WS17,5, VINDAVSTYVNINGFÁSTE H	5	540	240	240	65	4600	321,7		2
3	10651-01	10651	TAKBALK WS18, 15°	5	540	240	240	65	9290	501,9		28
2	10651-02	10651	TAKBALK WS17,5, VINDAVSTYVNINGFÁSTE	5	540	240	240		9290	504,7		4
1	10651-03	10651	TAKBALK WS17,5, VINDAVSTYVNINGFÁSTE	5	540	240	240		9290	504,7		4
Pos./Del	nummer	PROJECT	Námning	t	S1	S2	S3	S4	L	Víkt	Material	Ant.

TILVÍSANIR:
SKÝRINGAR..... SJÁ TEIKN. NR. 1-10

[Handwritten signature]

Reikn.	JKR	Feb. '18	Engelfib.	05.02.2018
Teikn.	JKR	Feb. '18	Kvarðr.	1:100,
Ath.				1:10
Samþ.				

SELHELLA 4 Nr. 1-12
Hafnarfjörður

Verkhiluti
STÁLVIKRI,
HLIÐARMYNDIR,
EFNISLISTI.

Jón Kristjánsson
Byggingaverkefndingur
Vik-eið
Austula 19
108 Reykjavík
Sími: 537-0002 Gsm: 772-3154
Kf: 2107544826
Netfang: jkris54@gmail.com