

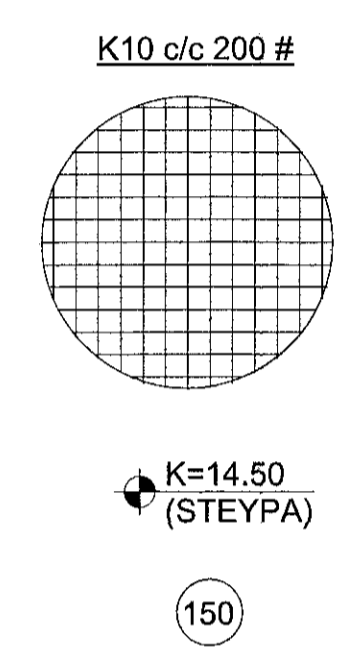


1709514 12.02.2018
Sampykkt þann
18. maí 2018
Byggingafultrúinn P. Magnússon

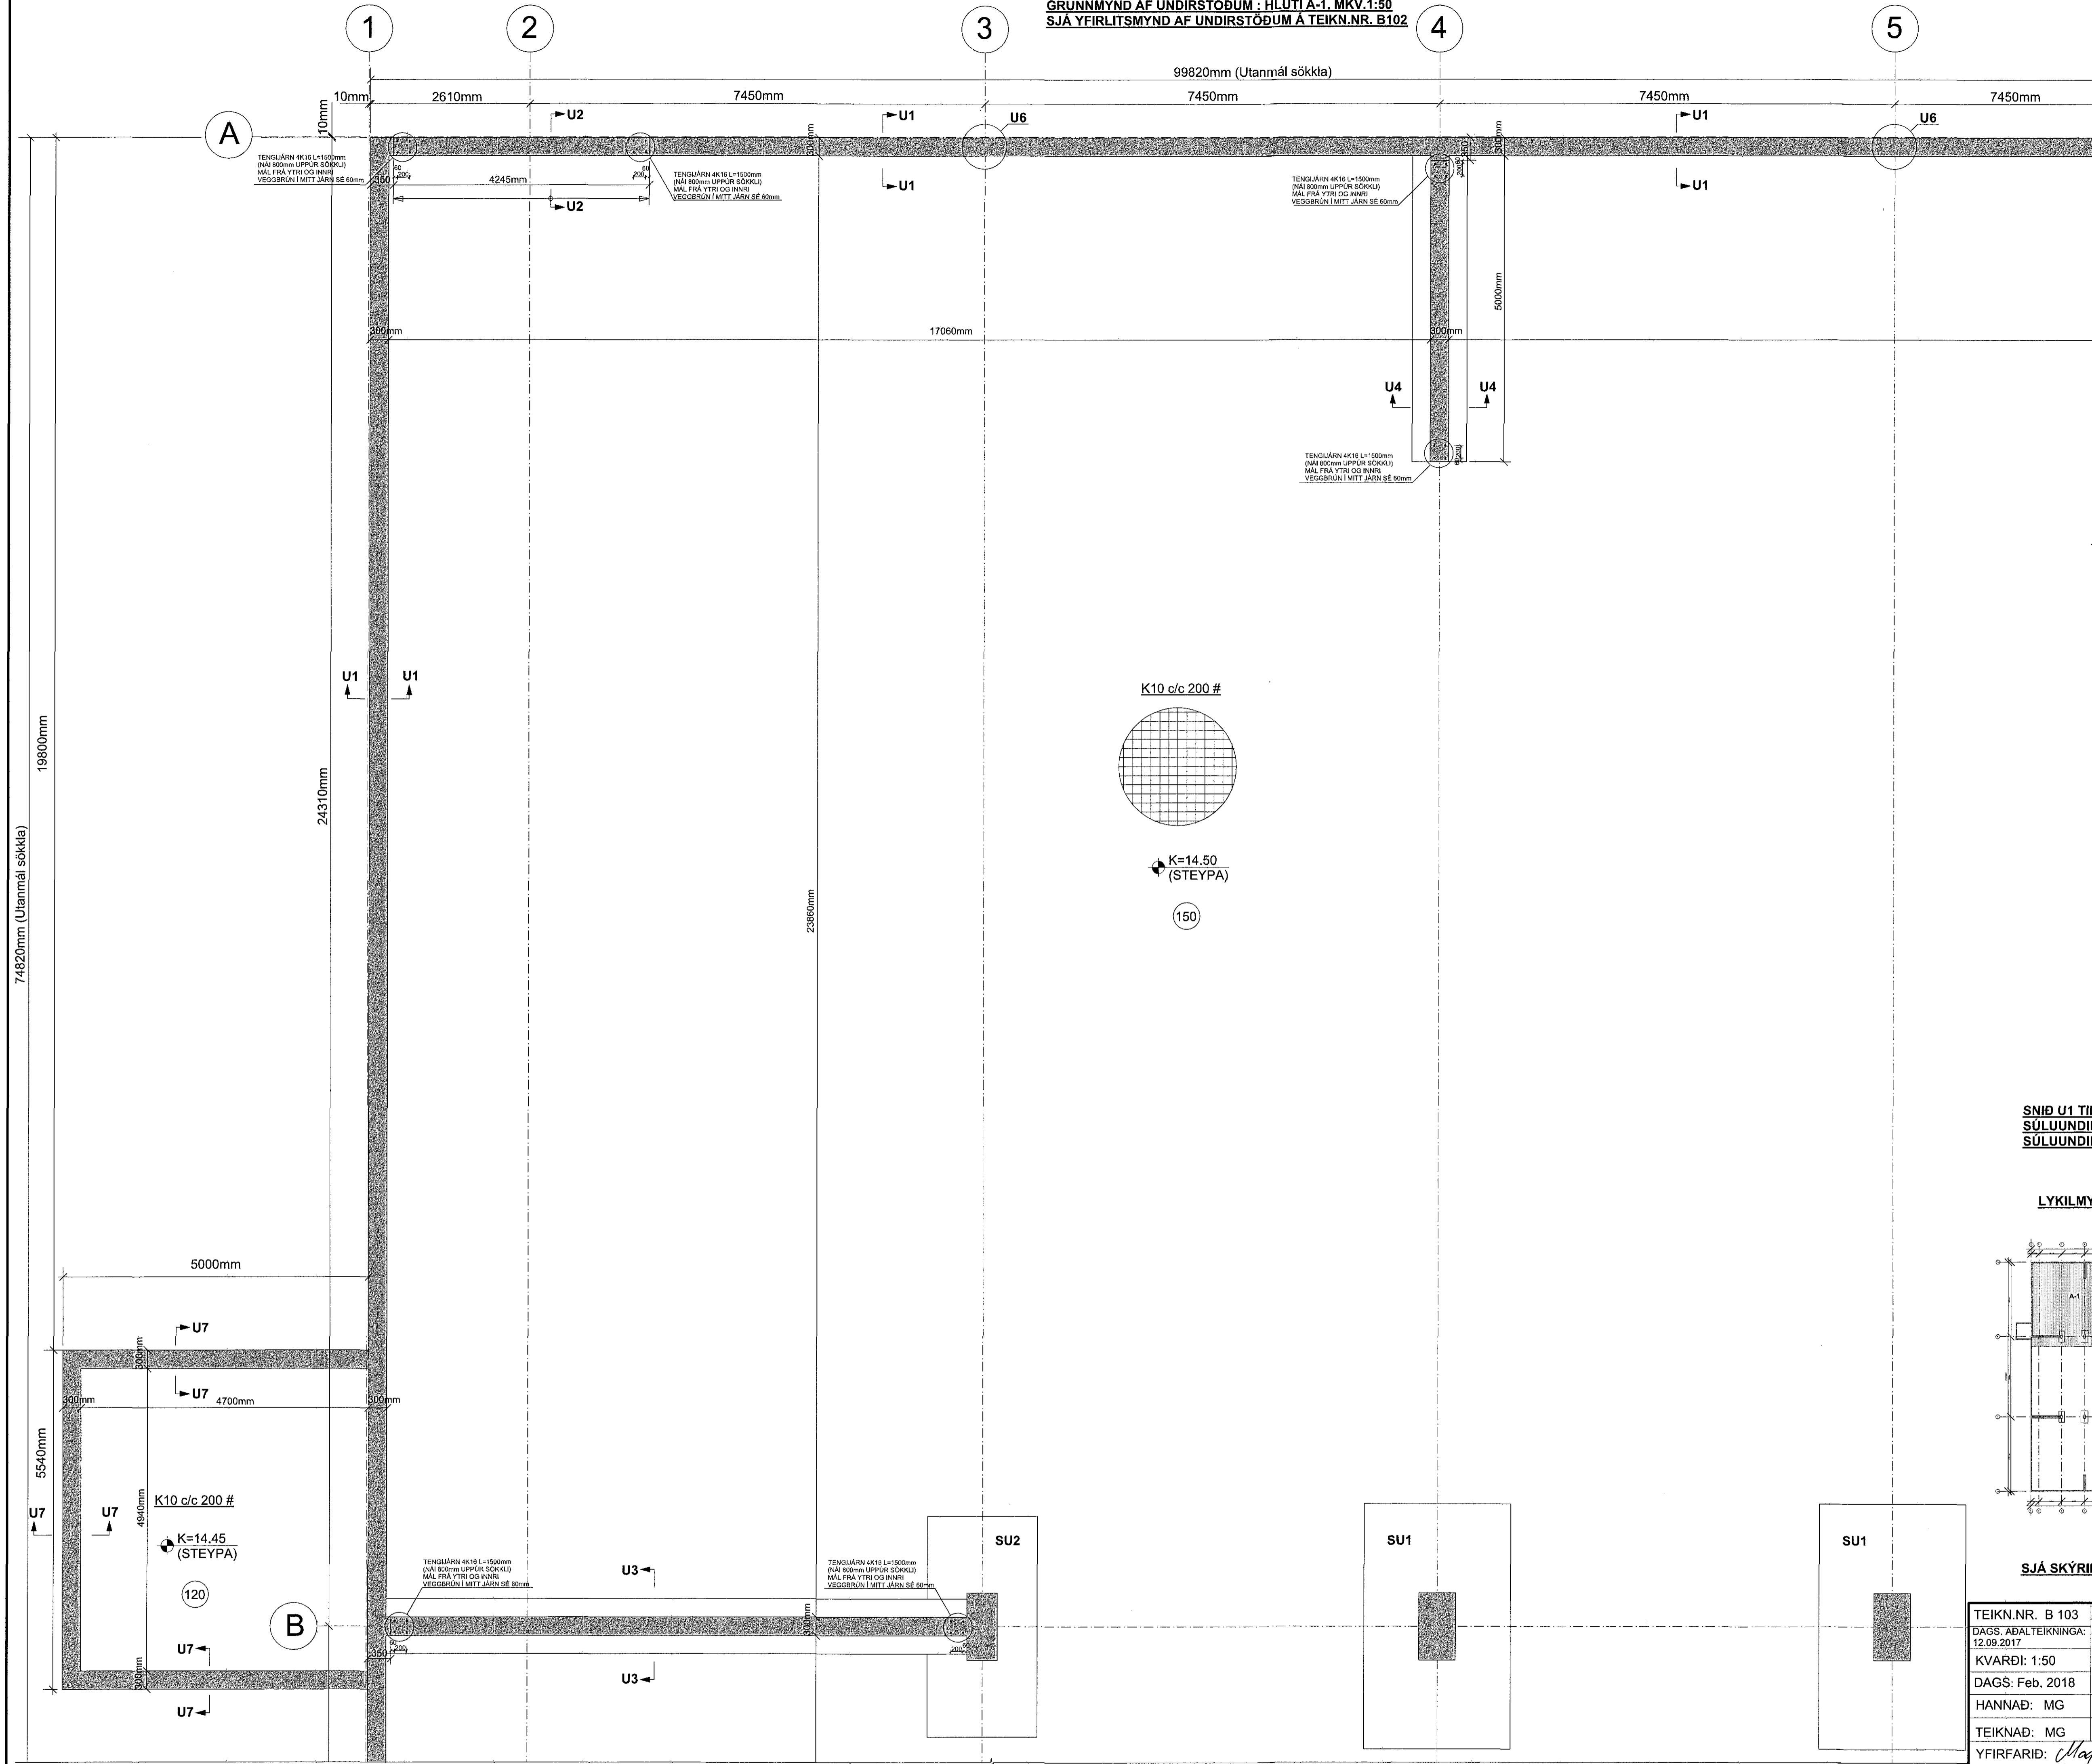


SNÍÐ U1 TIL U8 : SJÁ TEIKN.NR. B.112
SÚLUUNDIRSTÖÐUR SU1 : SJÁ TEIKN.NR. B.113
SÚLUUNDIRSTÖÐUR SU2 : SJÁ TEIKN.NR. B.114

LYKILMYND: MKV. 1:1000

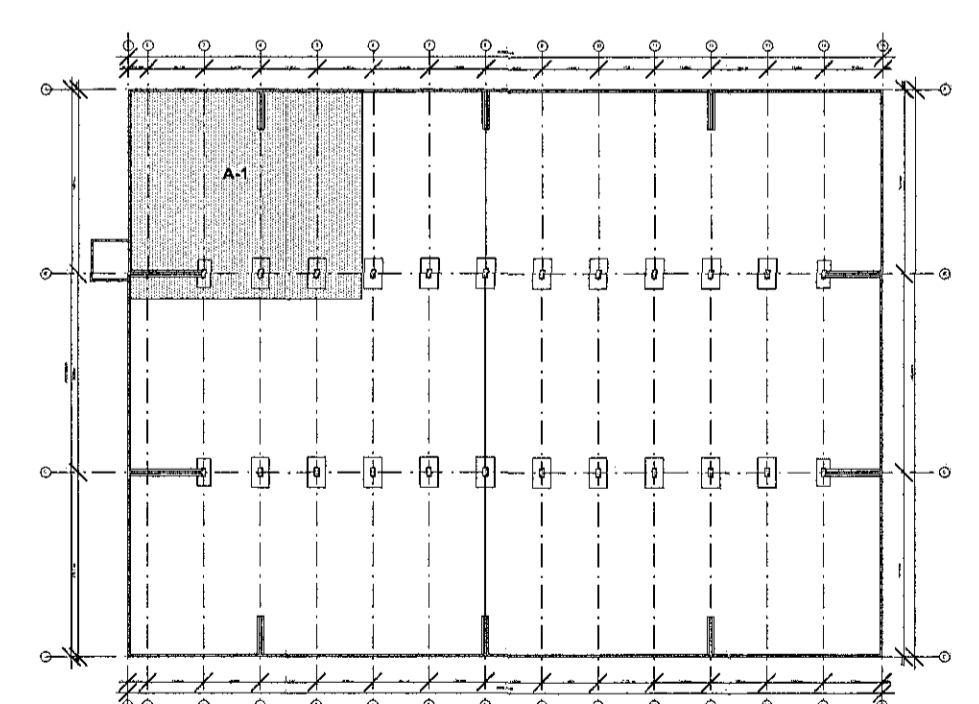

SJÁ SKÝRINGAR Á TEIKNINGU NR. B.101

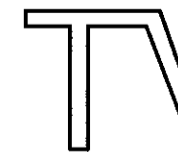TEIKN.NR. B 103	 Tækniváðun ehf. KT 450566-1899 Kirkjústétt 26, 113 Reykjavík Sími: 594 22 44, Netf. tv@vortex.is
DAGS. ADALTEIKNINGA: 12.09.2017	
KVARDI: 1:50	
DAGS: Feb. 2018	
HANNAD: MG	VERKEFNI: ÍSHELLA 1 I HAFNARFIRÐI
TEIKNAD: MG	BURDARVIRKI: GRUNNMYND AF UNDIRSTÖÐUM, HLUTI A-1
YFIRFARID: <i>Magnús Gylfason</i>	Undirskrift Adalhönnuðar <i>Magnús Gylfason</i>

0916273509