



1704517  
12.09.2017  
Sampykki þann  
18. maí 2018  
Byggingafrádráttir


SNID V3/V4 - 1 MKV. 1:10

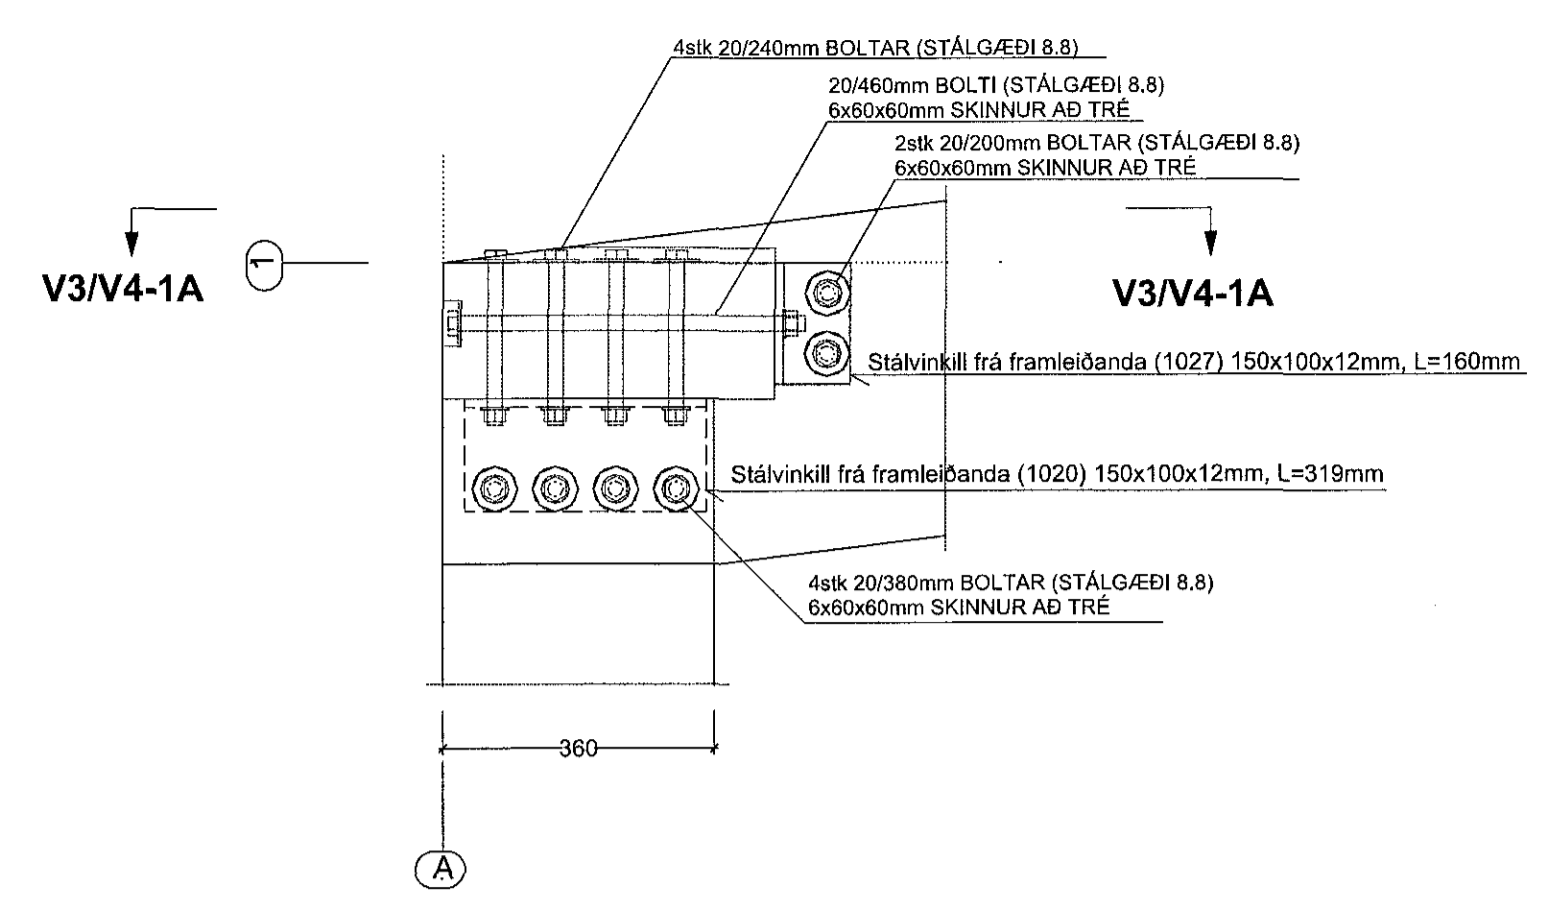


SNID V3/V4 - 1A MKV. 1:10

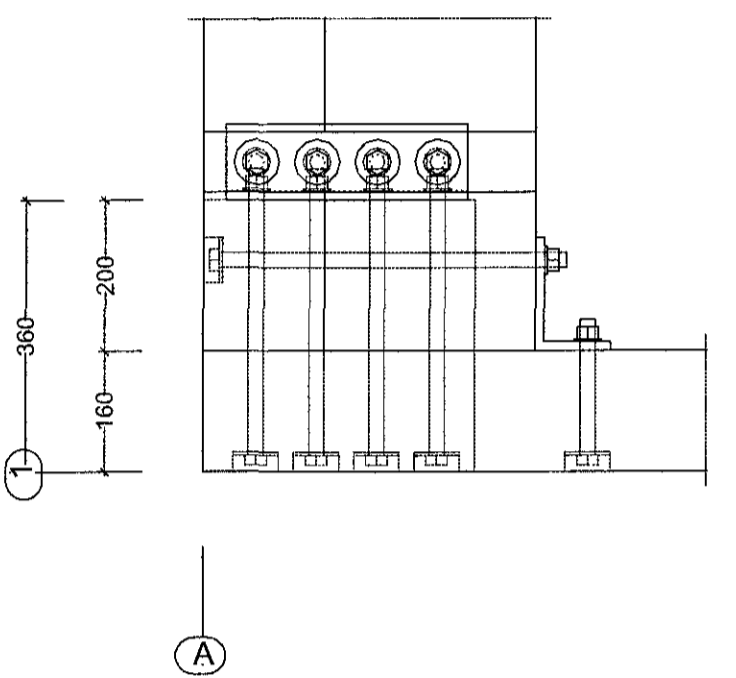


SNID V3/V4 - 1A MKV. 1:10  
(Þrívíddarsjónarhorn af hornasamsetningu)

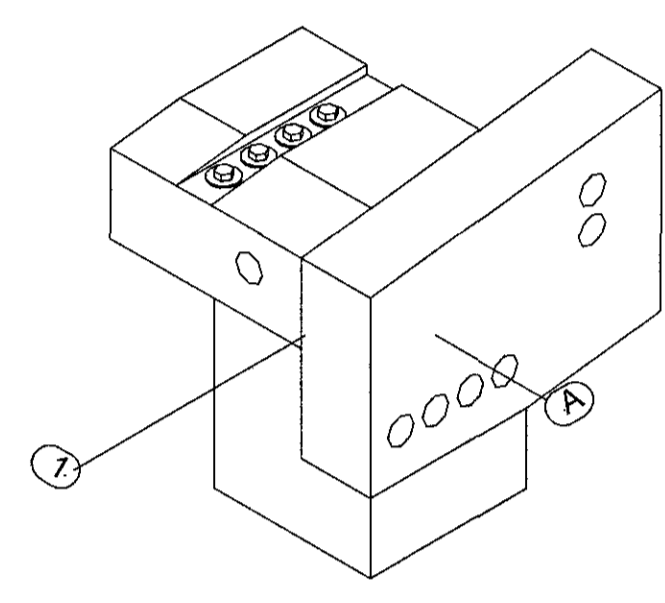


SNID V3/V4 - 2 MKV. 1:10

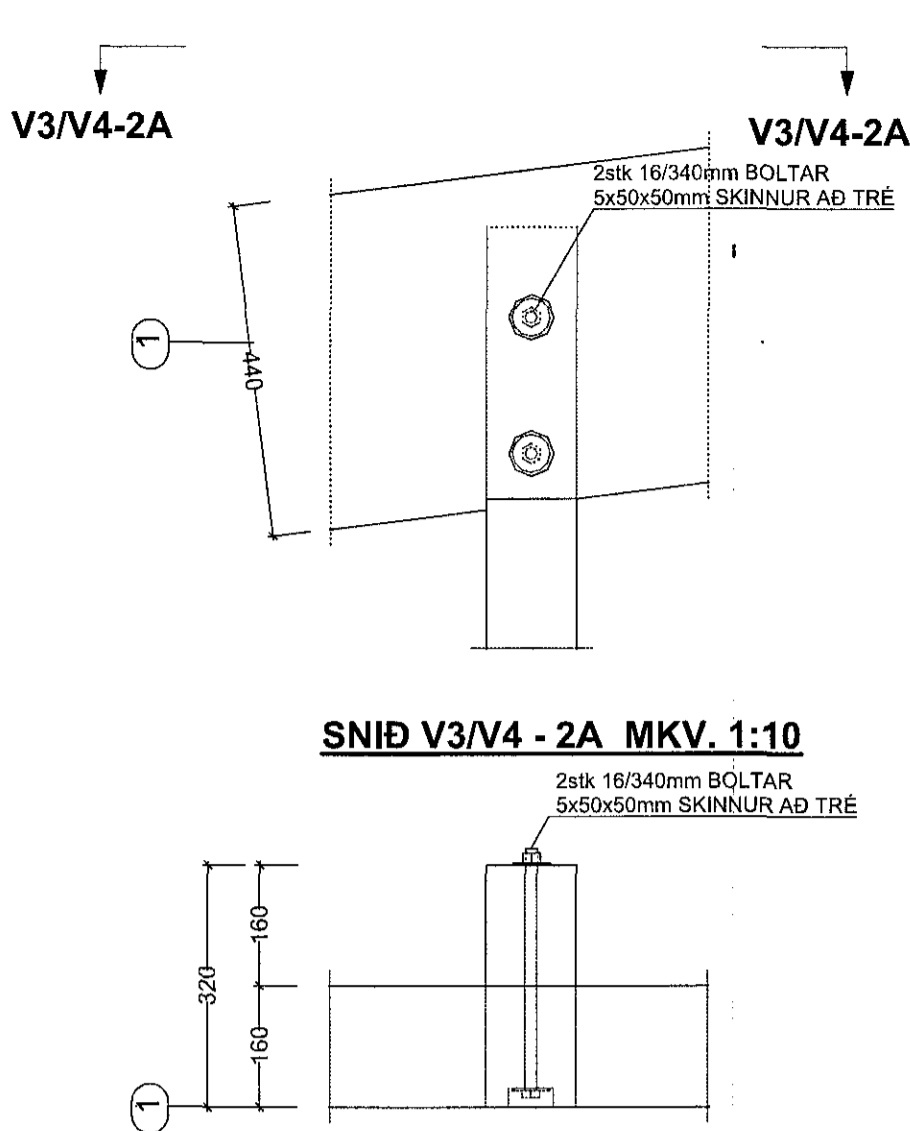


SNID V3/V4 - 3 MKV. 1:10

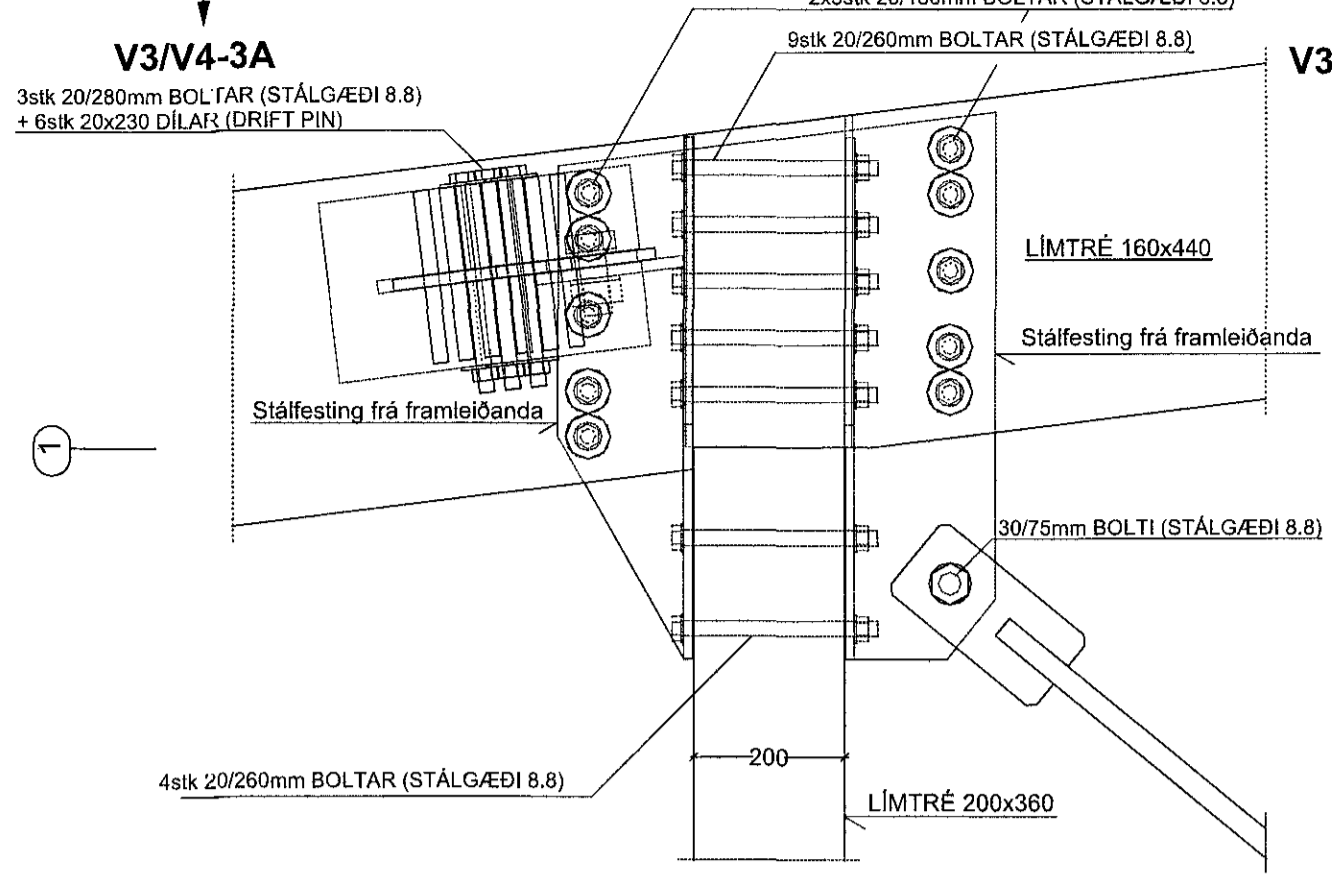


SNID V3/V4 - 3A MKV. 1:10

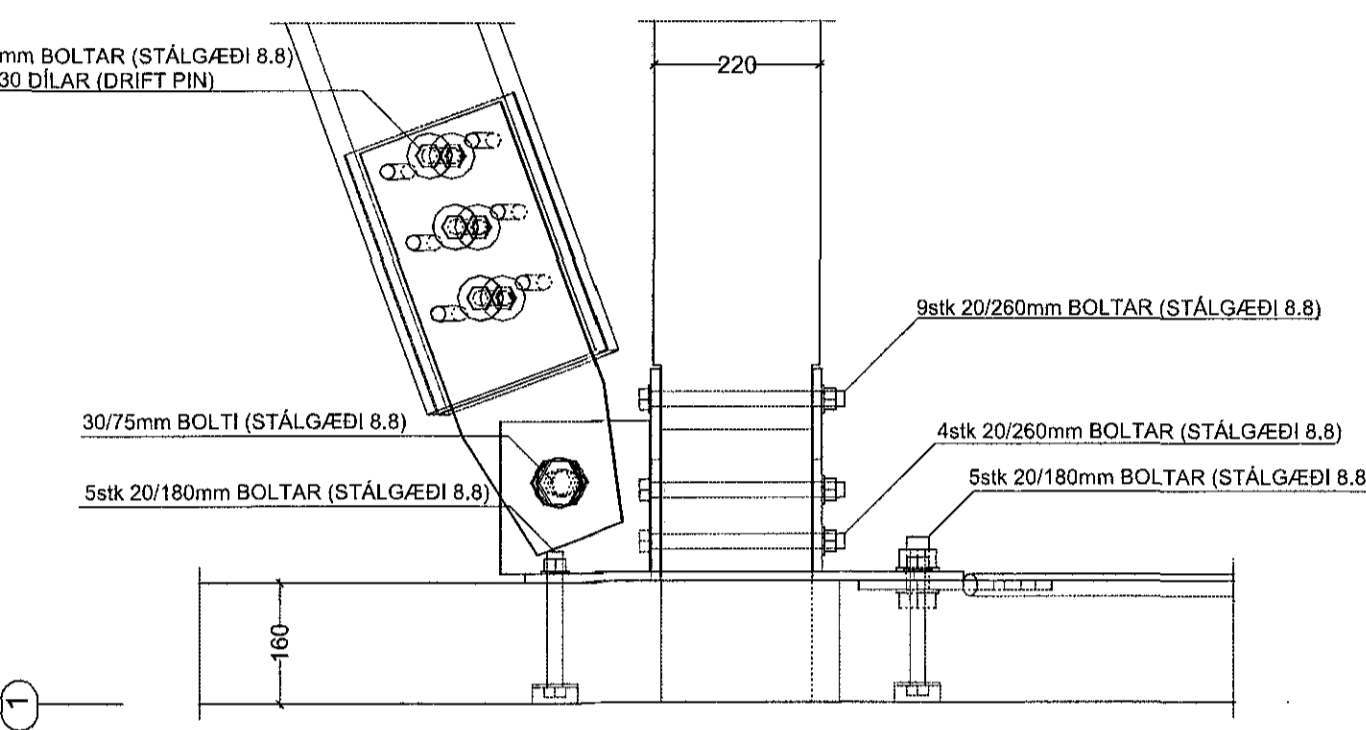


SNID V3/V4 - 3A MKV. 1:10  
(Þrívíddarsjónarhorn af samsetningu)

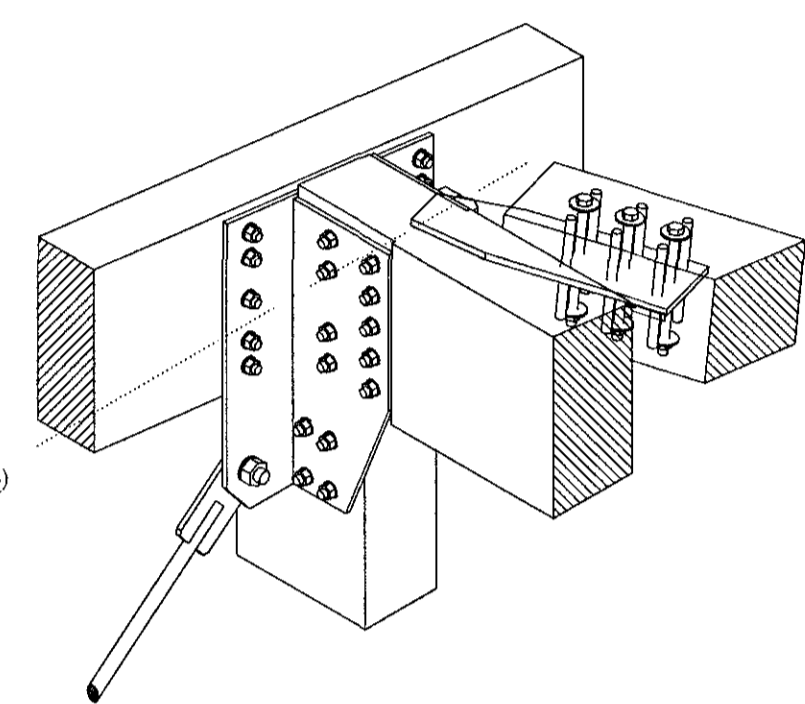


SNID V3/V4 - 4 MKV. 1:10

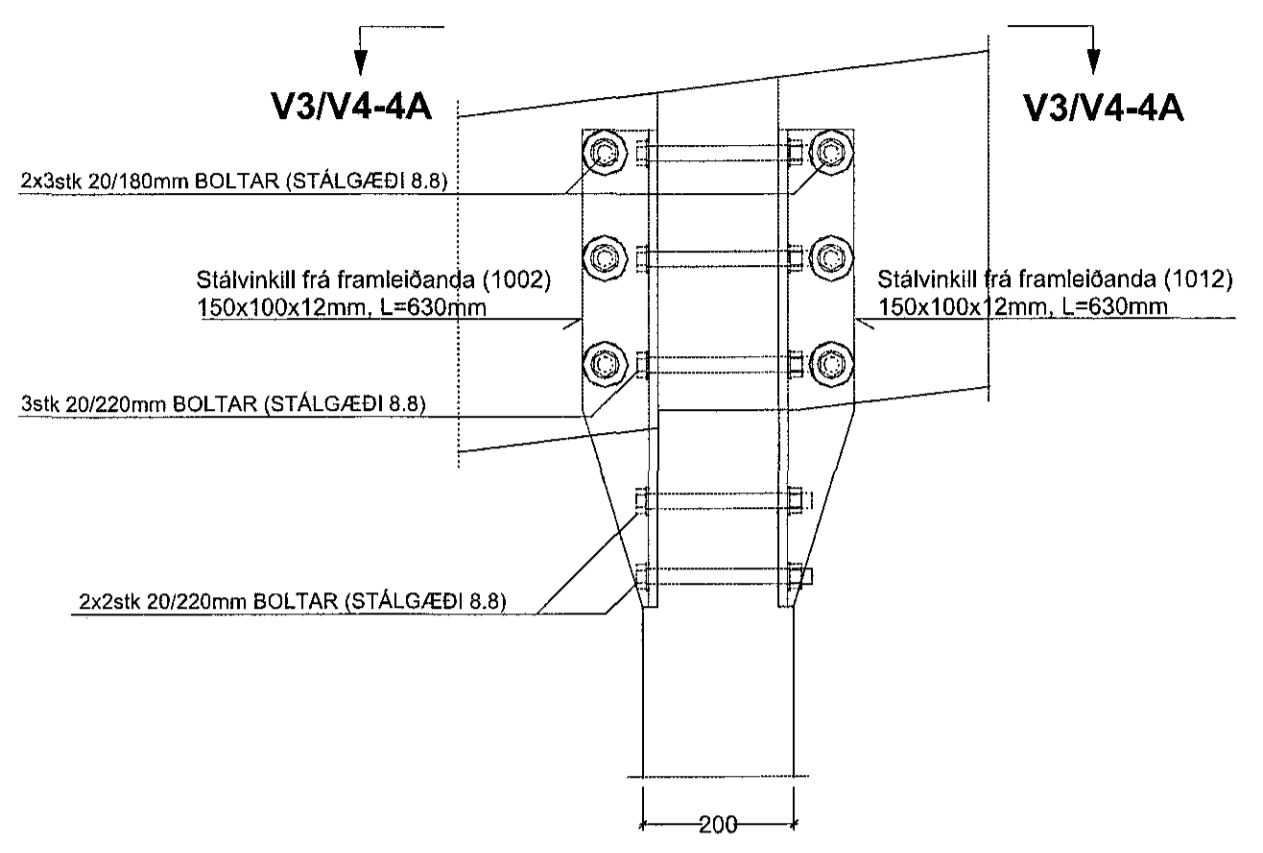


SNID V3/V4 - 4A MKV. 1:10

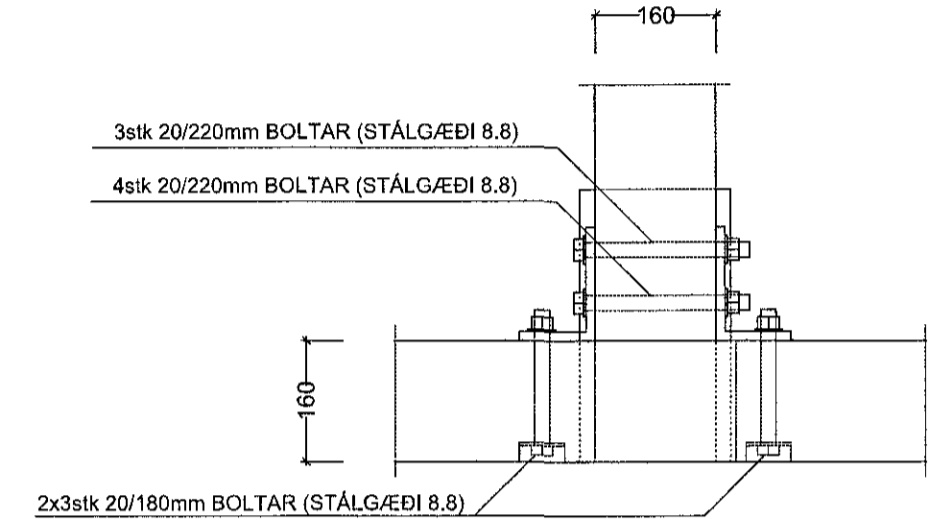


SNID V3/V4 - 5 MKV. 1:10

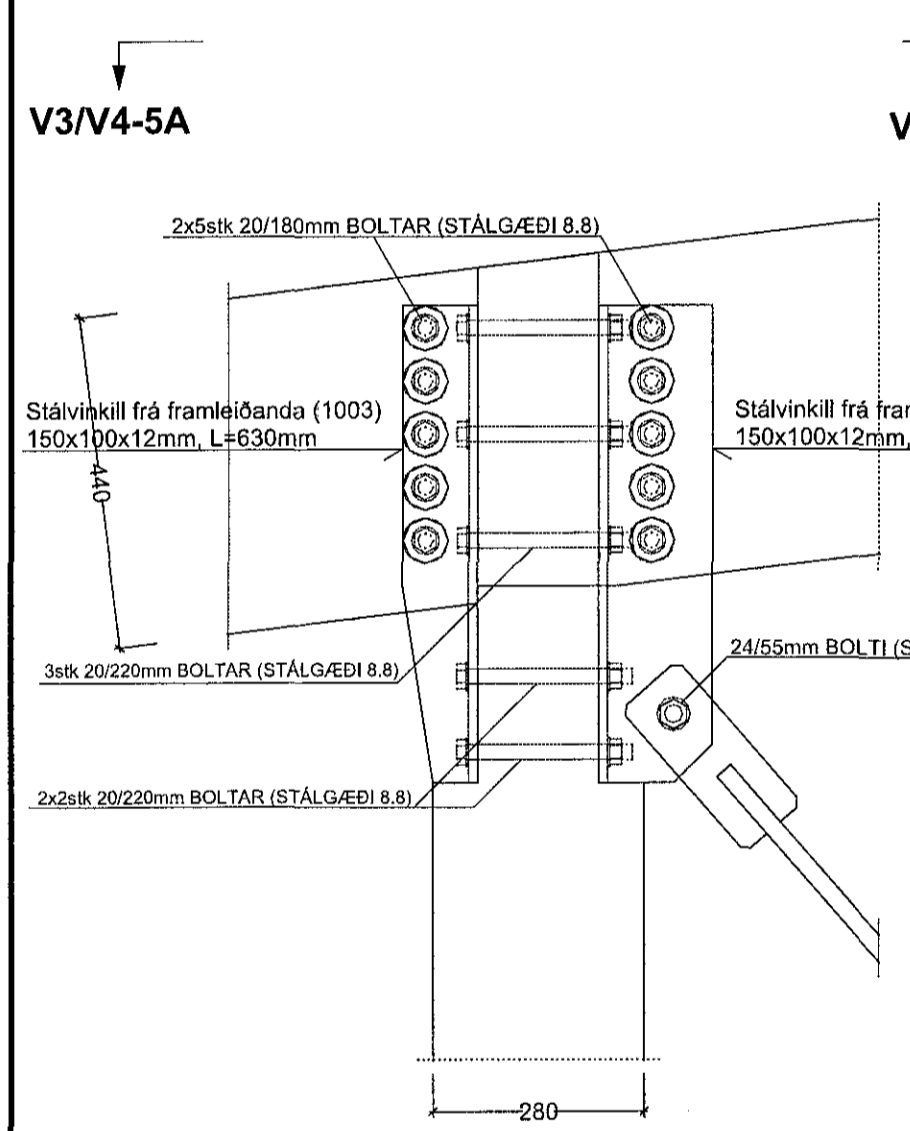


SNID V3/V4 - 5A MKV. 1:10

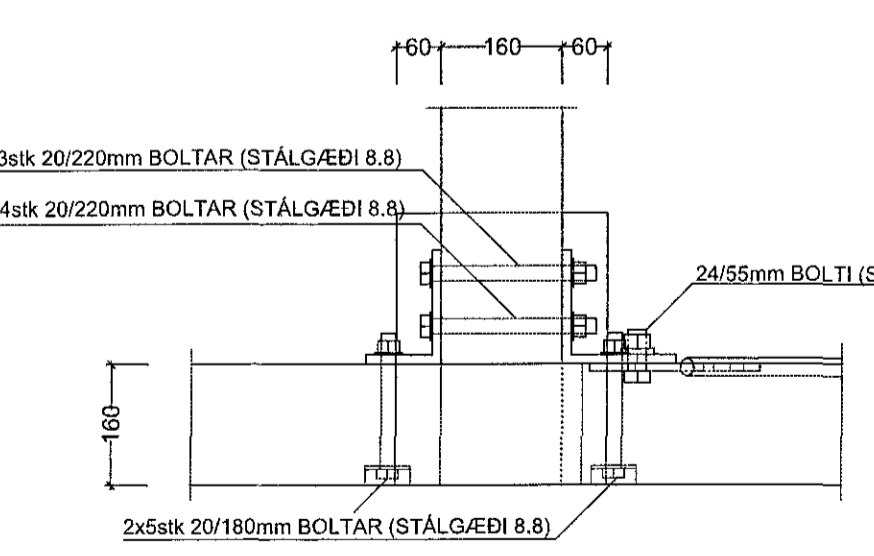


SNID V3/V4 - 6 MKV. 1:10

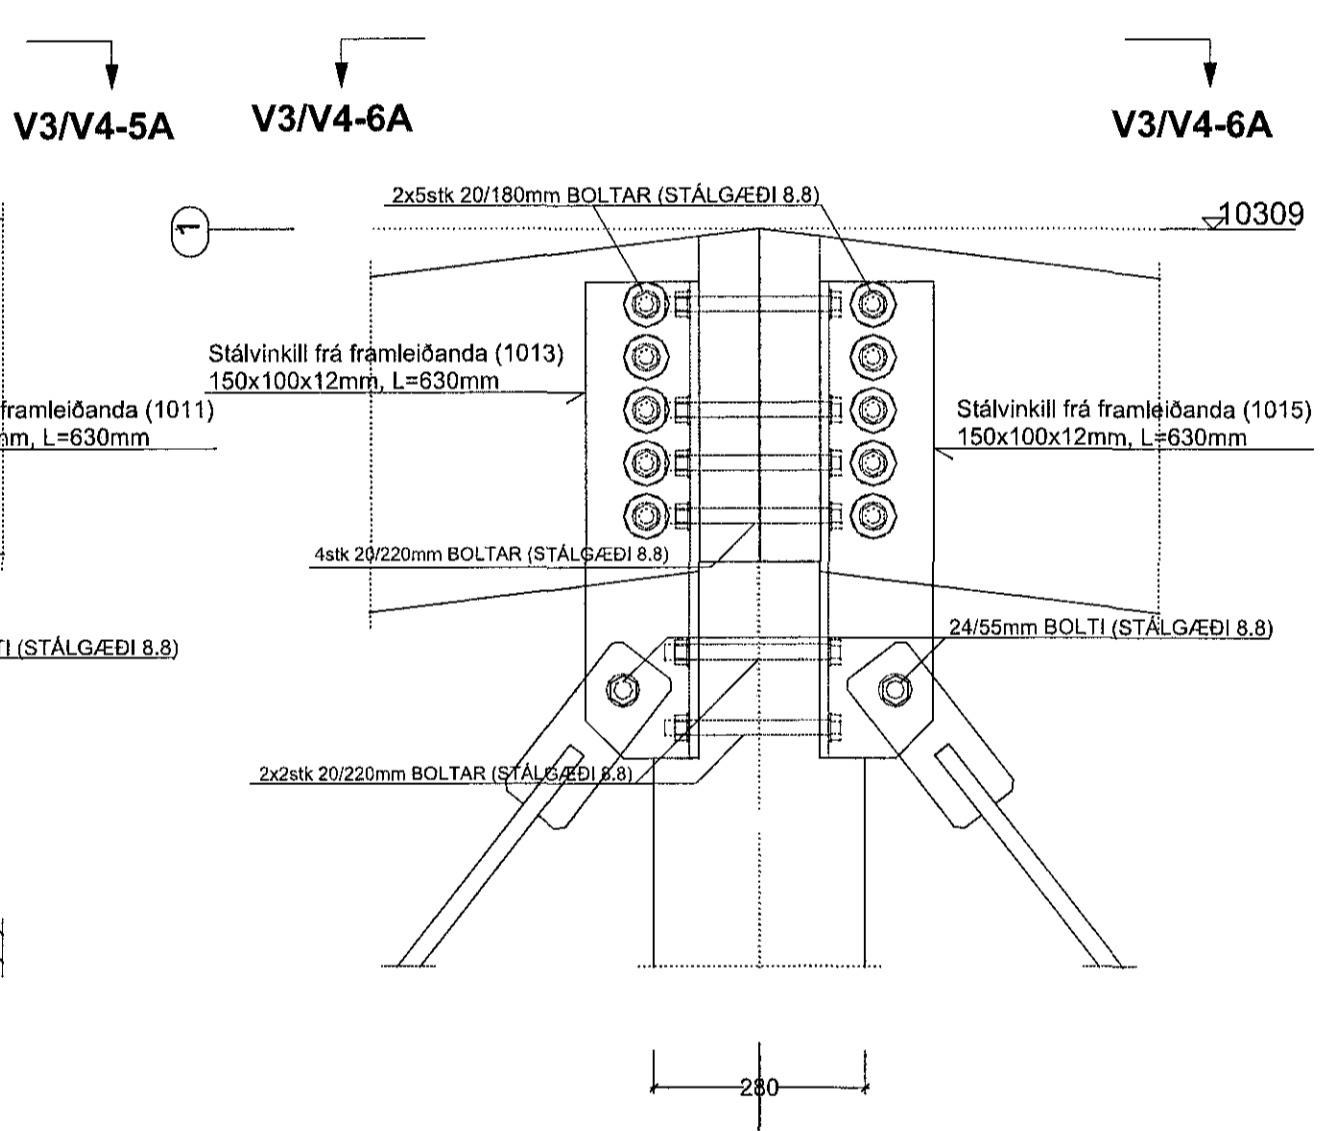


SNID V3/V4 - 6A MKV. 1:10

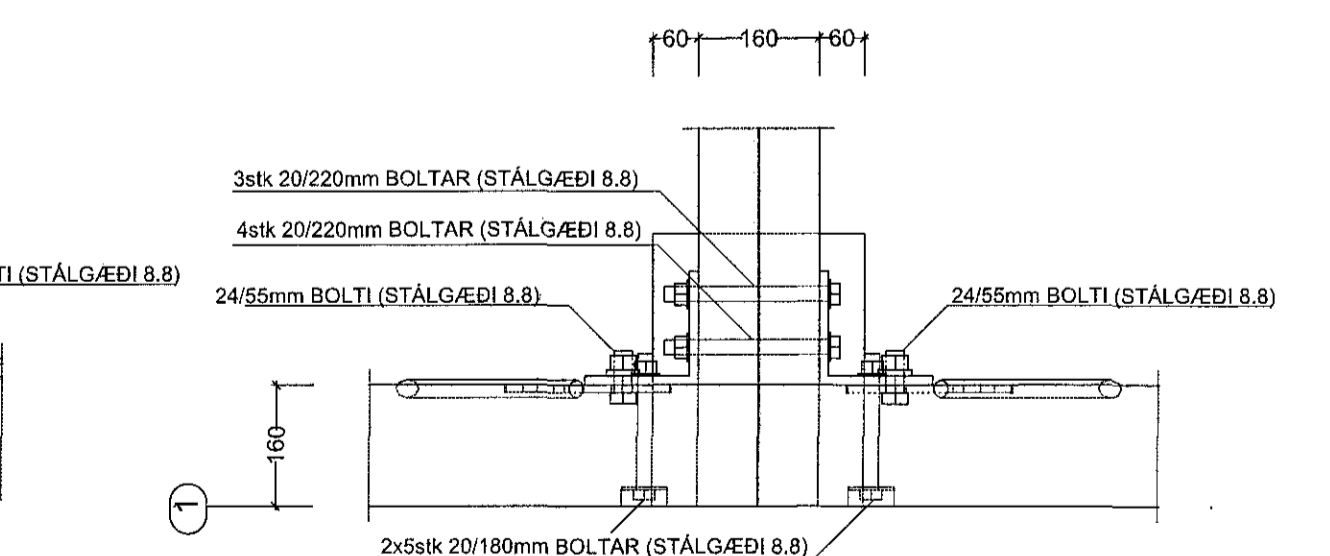


SNID V3/V4 - 7 MKV. 1:10

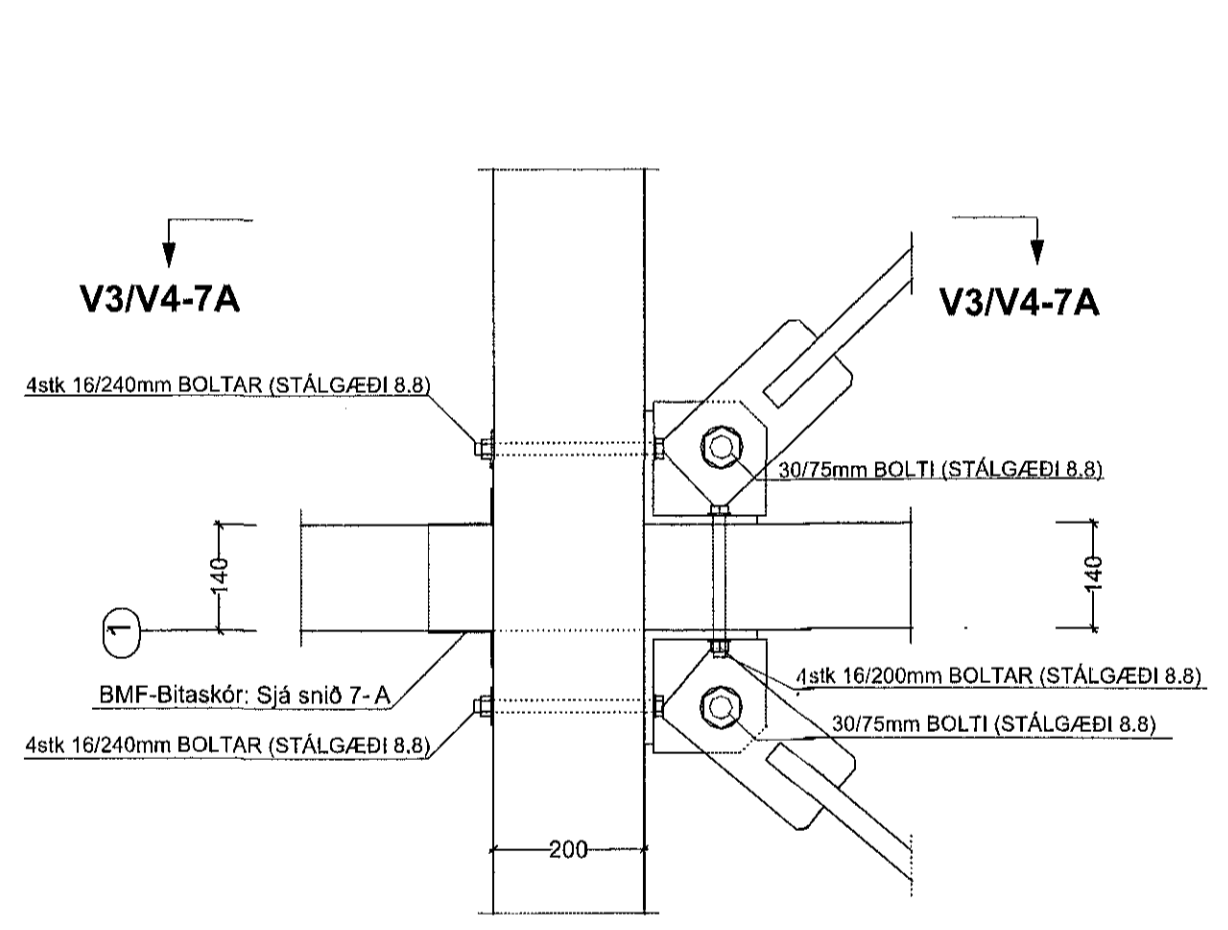


SNID V3/V4 - 7A MKV. 1:10

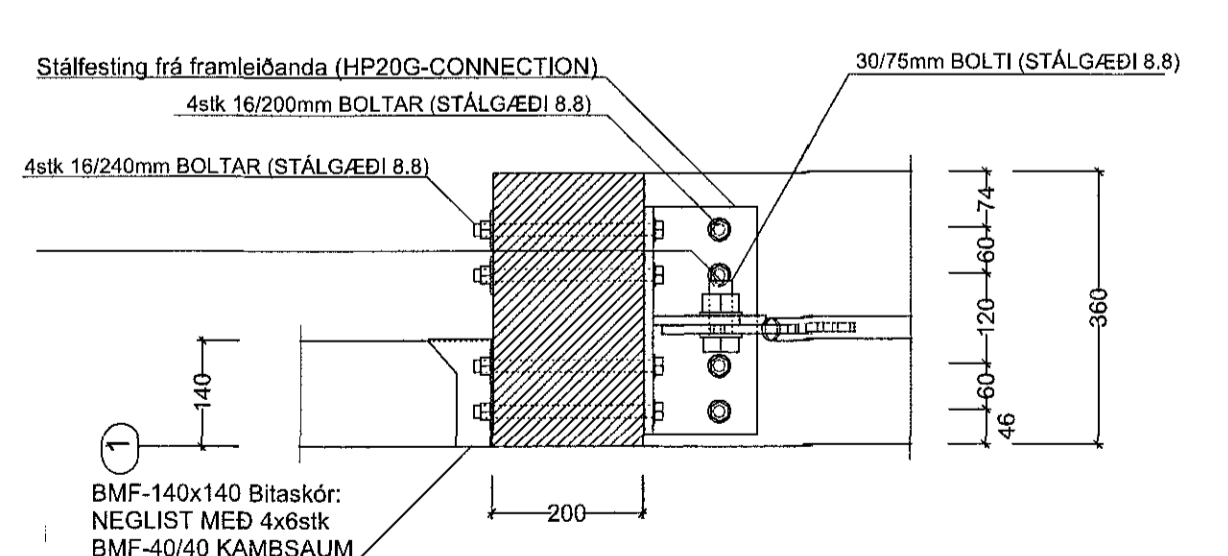


SNID V3/V4 - 8 MKV. 1:10

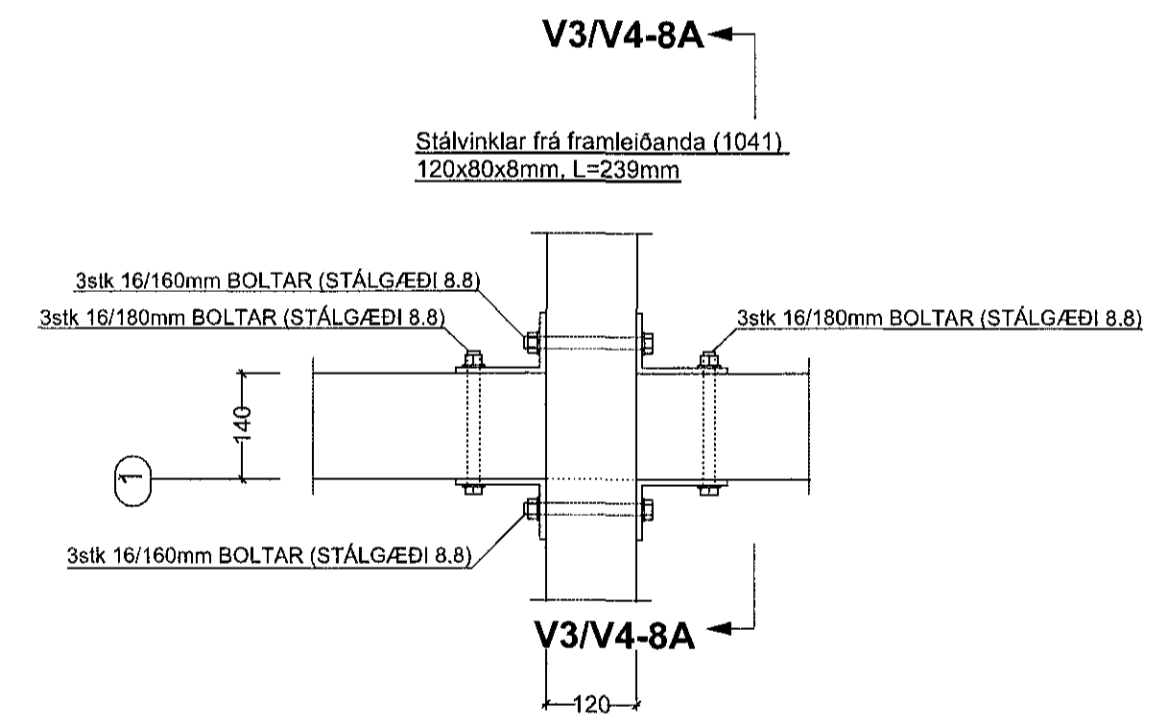

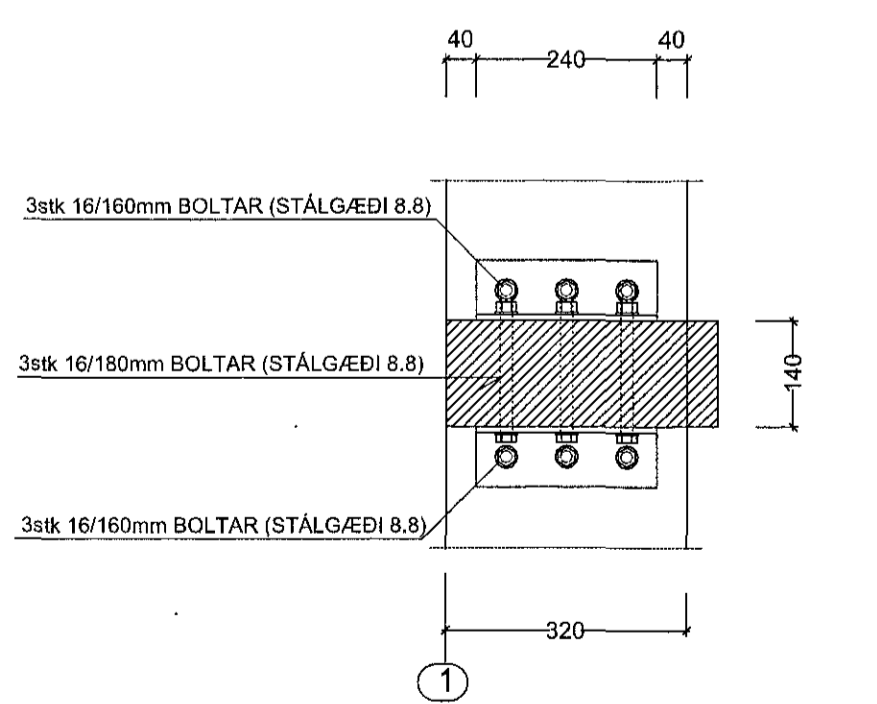


SNID V3/V4 - 8A MKV. 1:10

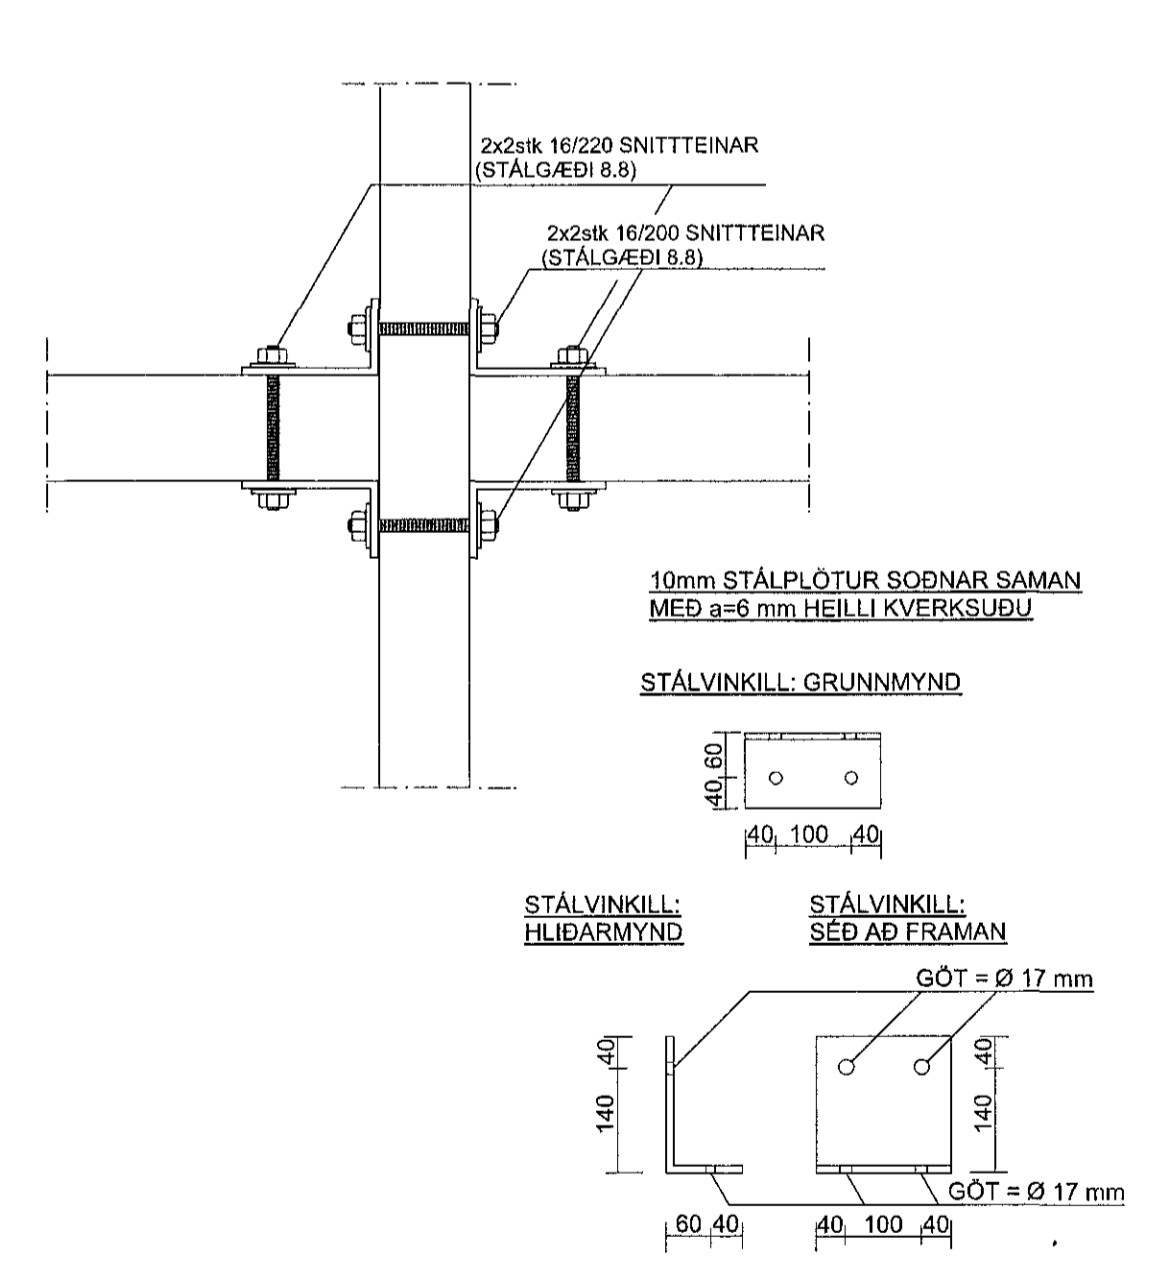

SNID V3/V4 - 9 MKV. 1:10



SJÁ SKÝRINGAR Á TEIKNINGU NR. B101

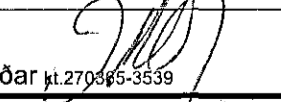TEIKN.NR. B 126	 Teikningar ehf. KT 450586-1889 Kirkjustétt 25, 113 Reykjavík Sími: 564 22 44, Netf. tv@vortex.is
DAGS. ABÁLTEIKNINGA: 12.09.2017	
KVARDI: 1:10	
DAGS: Feb. 2018	
HANNAD: MG	VERKEFNI: ÍSHELLA 1 í HAFNARFIRÐI
TEIKNAD: MG	BURÐARVIRKI: ÚTVEGGIR - VEGGUR V3 og VEGGUR V4; SNID 1-9
YFIRFARID: 	Undirskrift Aðalhönnuðar 

09.11.2017