


Samþykkt þann
28. maí 2018
Byggingafulltrúinn í Hafnarförðum

Skýringar:
1. Sjá skýringar á teikningu L-07.

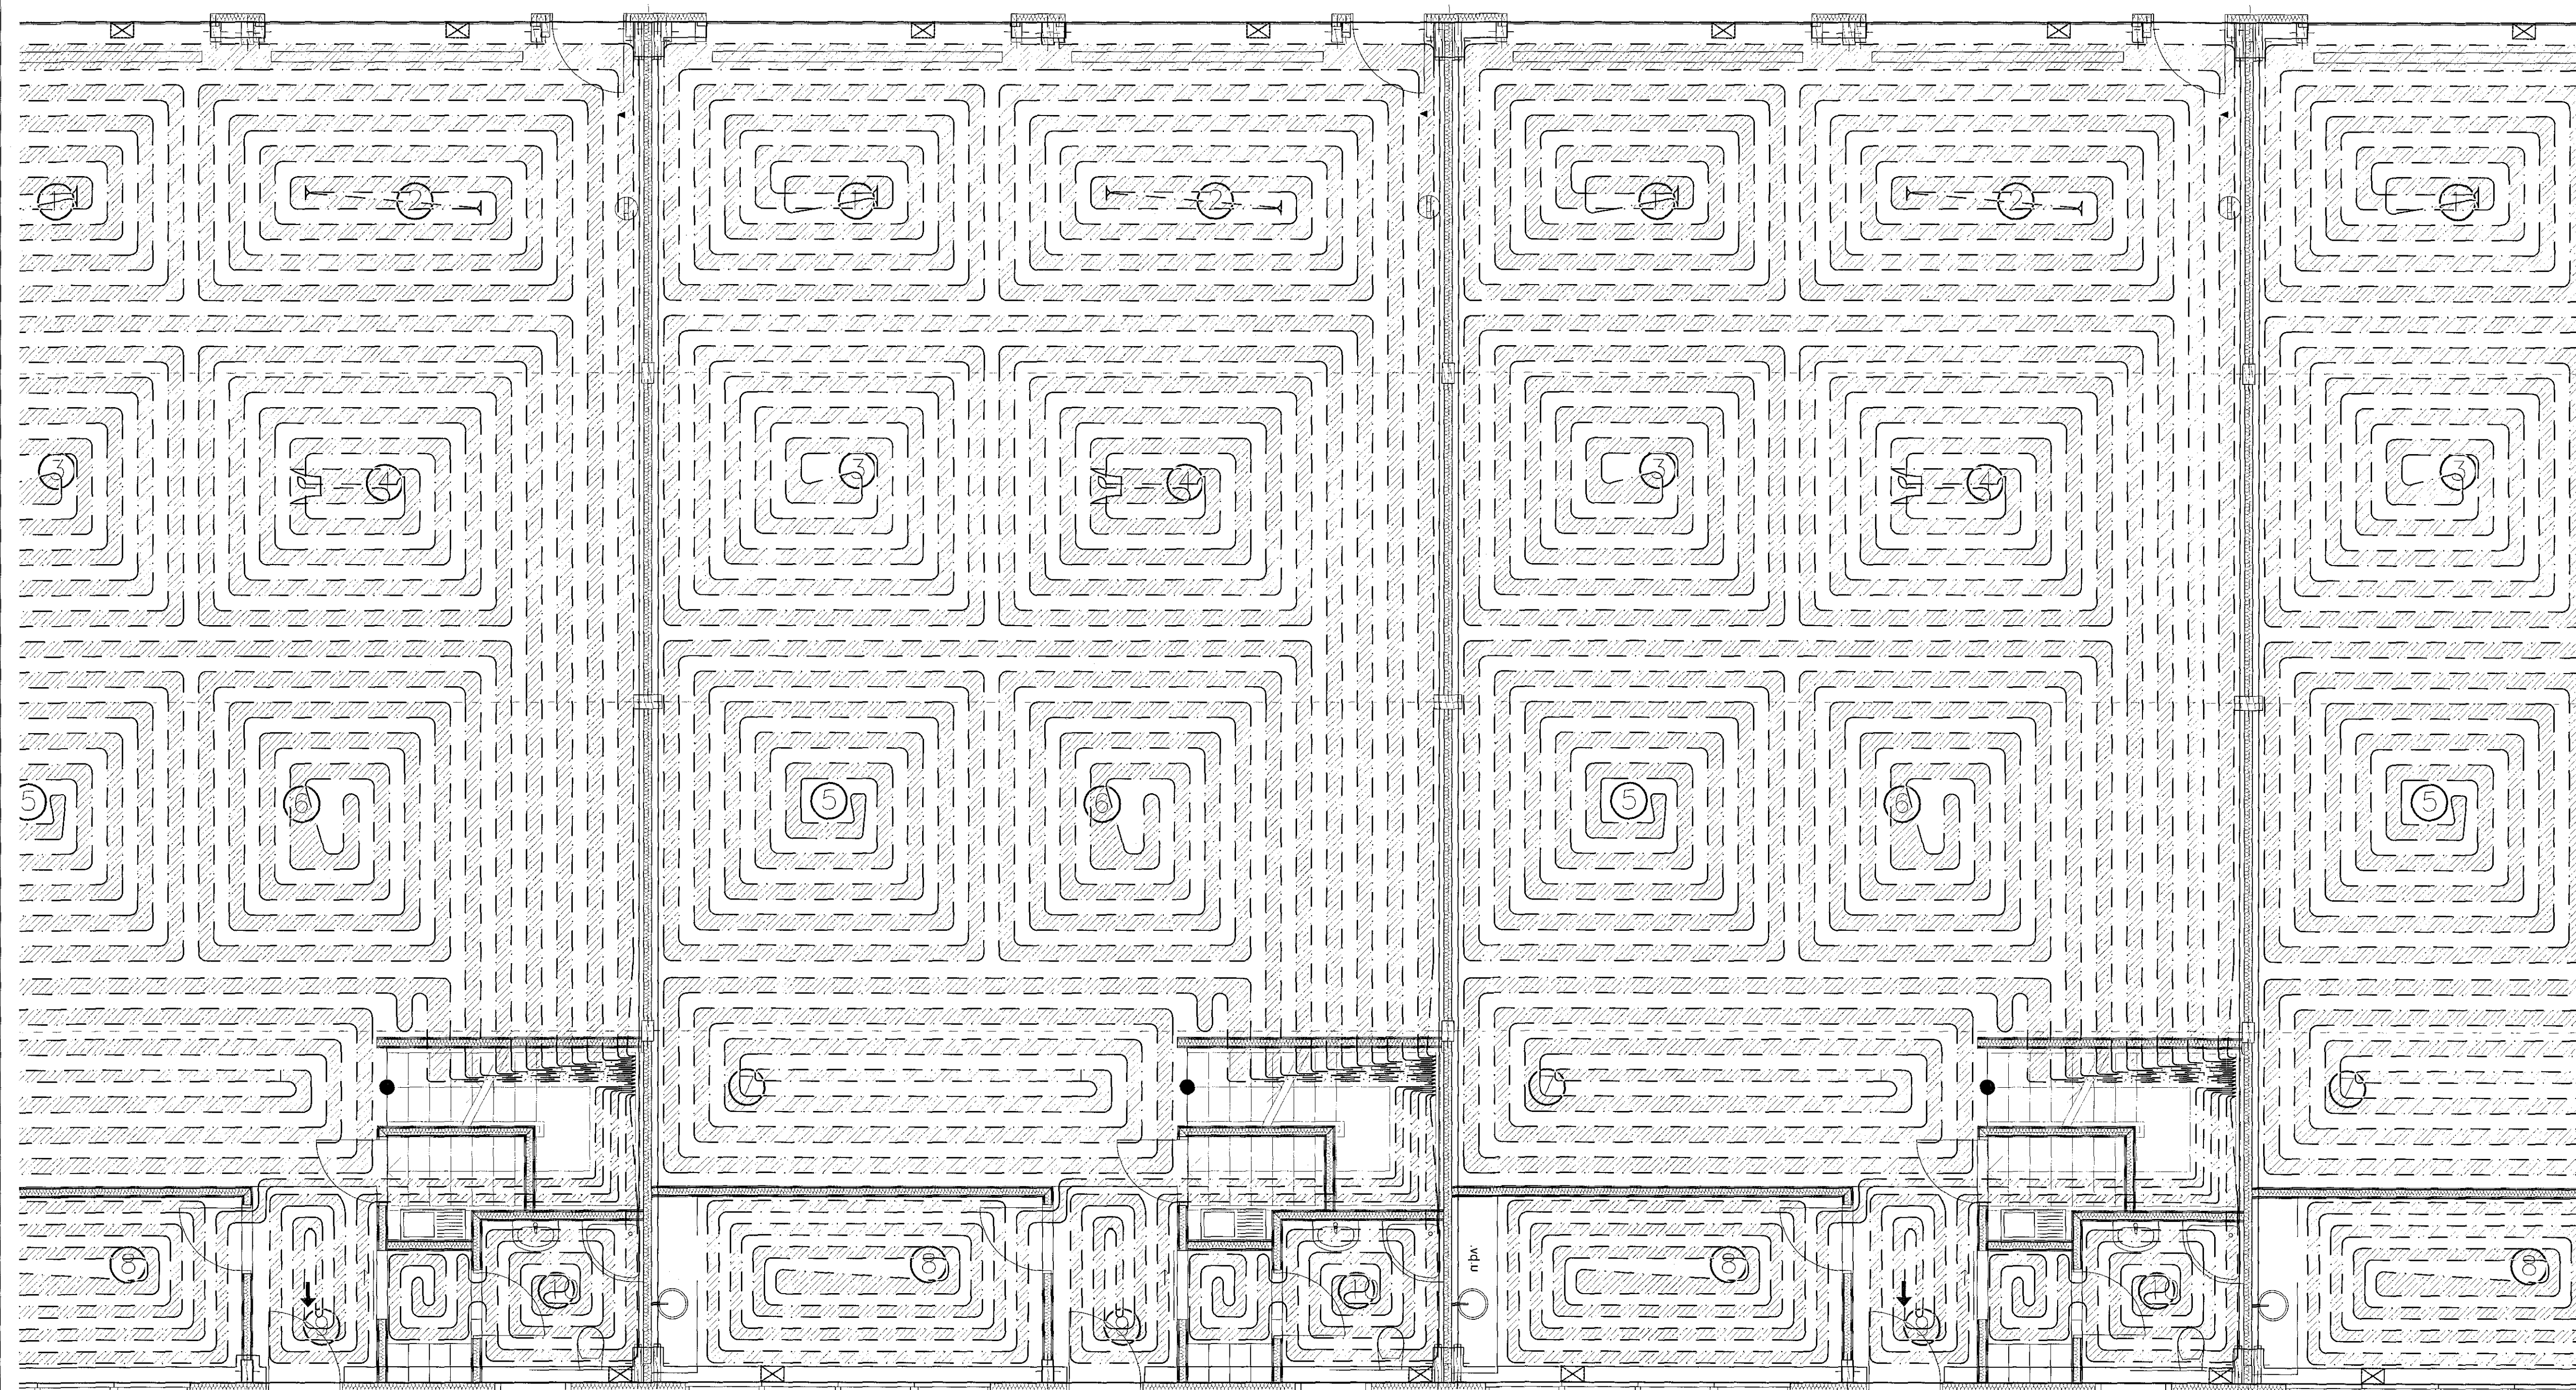

NR.	DAGS.	SKYRING	GERT
ADALHÖNNUÐUR			
SAMRÆMINGARHÖNNUÐUR			

[Handwritten signature]

SAMBYKKT
Björg Leó Ólafsson
200230 5779
Björg Leó Ólafsson, Stangaræk 1
E-mail: torfabaer@gmail.com, Sími: 8998180

VERK
Einhella 5
Hafnarfjörður
TEIKNING
Lagnir
Gólfriti, grunnmynd 2/3

KVARÐI		
1:50		
DAGS	TEIKNAD	TEIKNING NR.
15.04.2018	KA	L-8
VERKNR.	REIKNAD	ÚTGÁFA
		1

