


Skýringar:
1. Sjá skýringar á teikningu L-01.

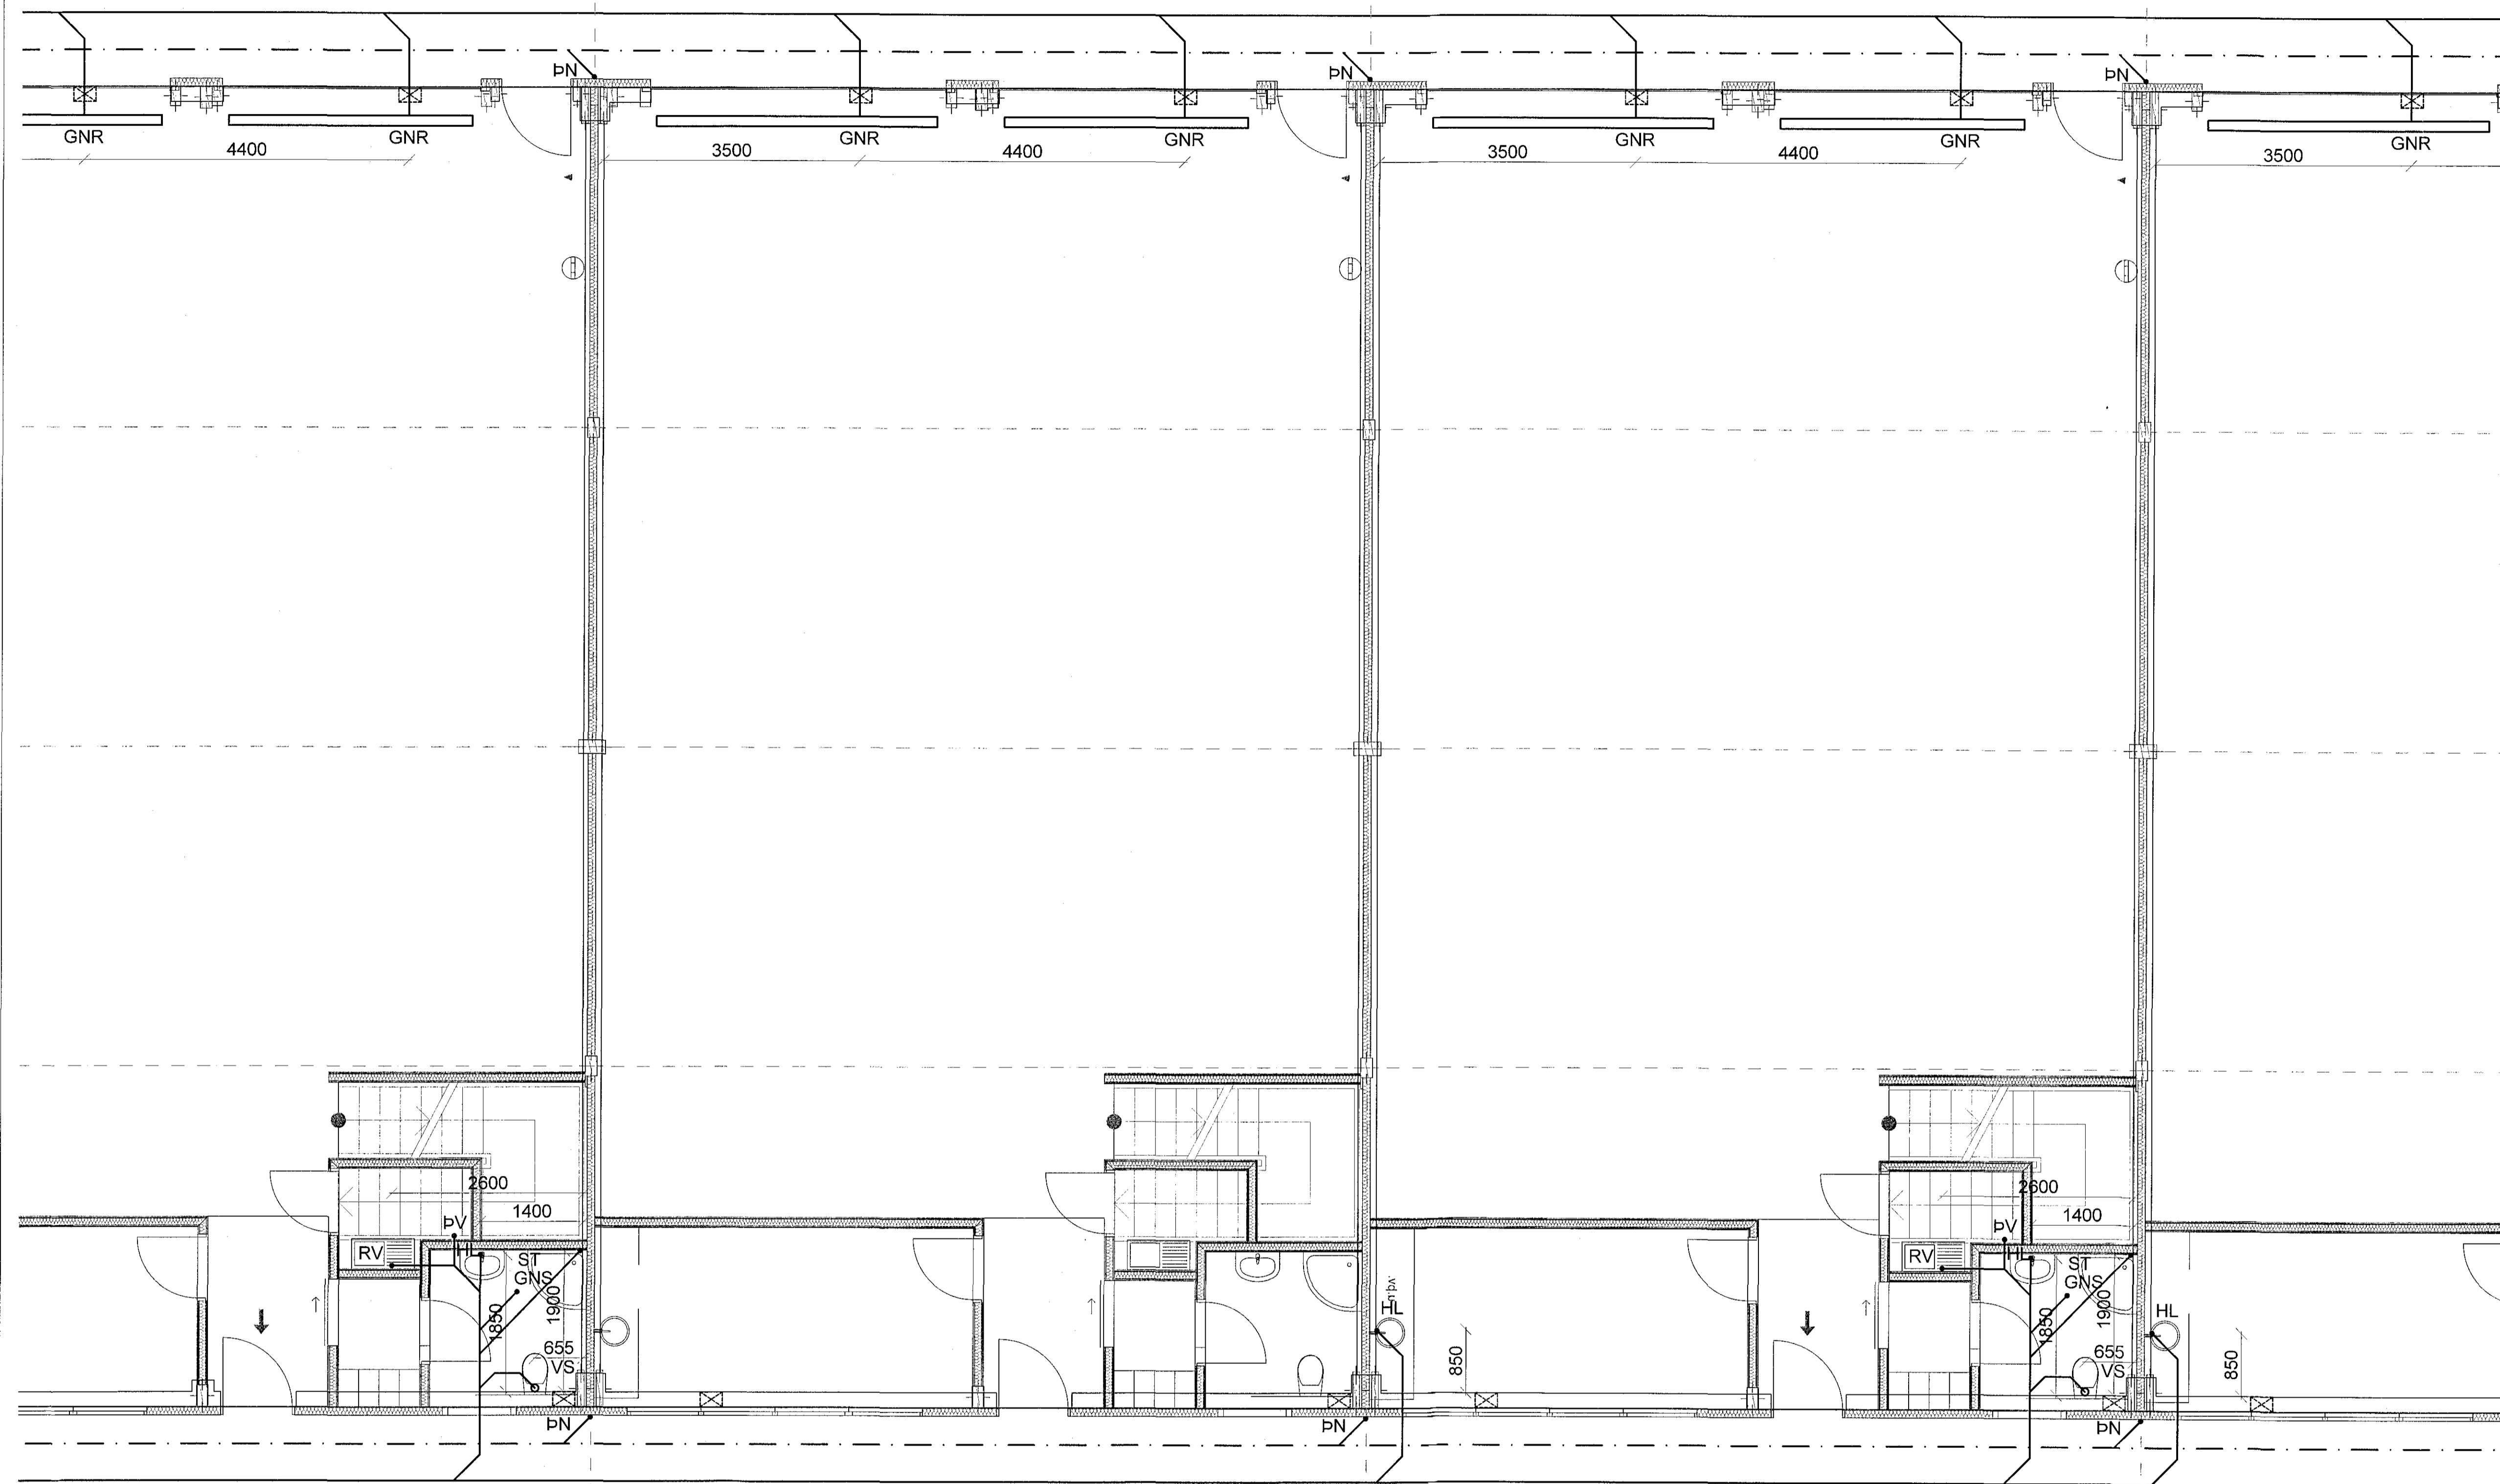

NR: DAGS SKÝRING GERT

SAMÞEMINGARHÖNDUR:

SAMÞYKKT
Birgir Leó Ólafsson
200230 5179
Birgir Leó Ólafsson, Stangaræk 1
E-mail: torfabaer@gmail.com, Sími: 8998180

VERK
Einhella 5
Hafnarfjörður
TEIKNING
Lagnir
Frárennsli, grunnmynd 2/3

KVARÐI

1:50

DAGS TEIKNAD TEIKNING NR.

15.04.2018 KA L-02

VERKNR. REIKNAD ÚTGÁFA

1

