




204
08/10
1:10

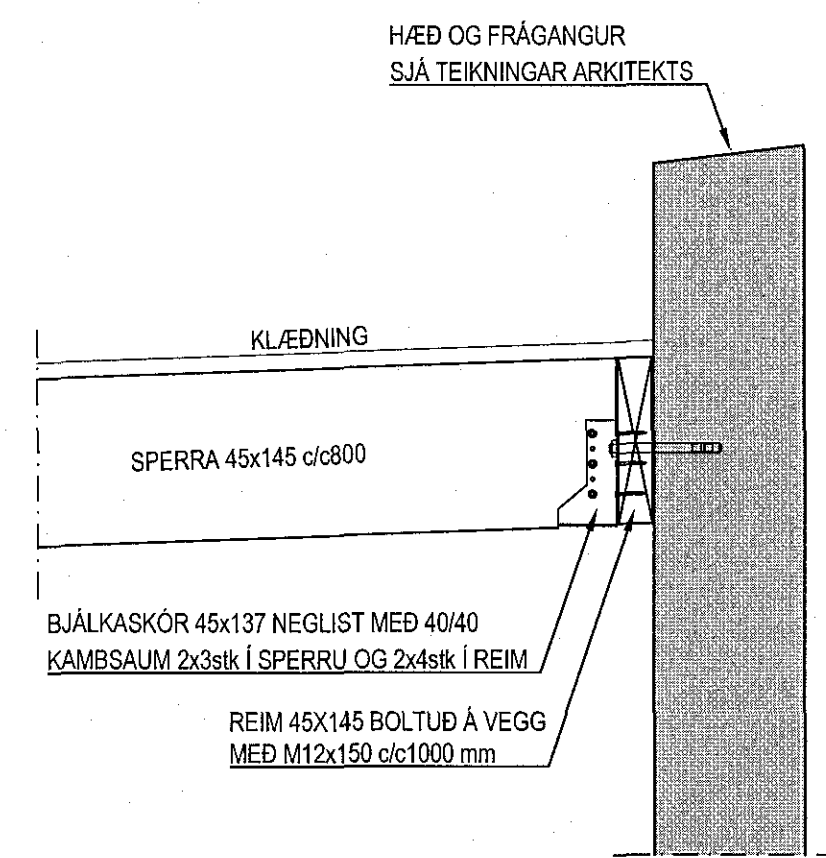


205
08/10
1:10

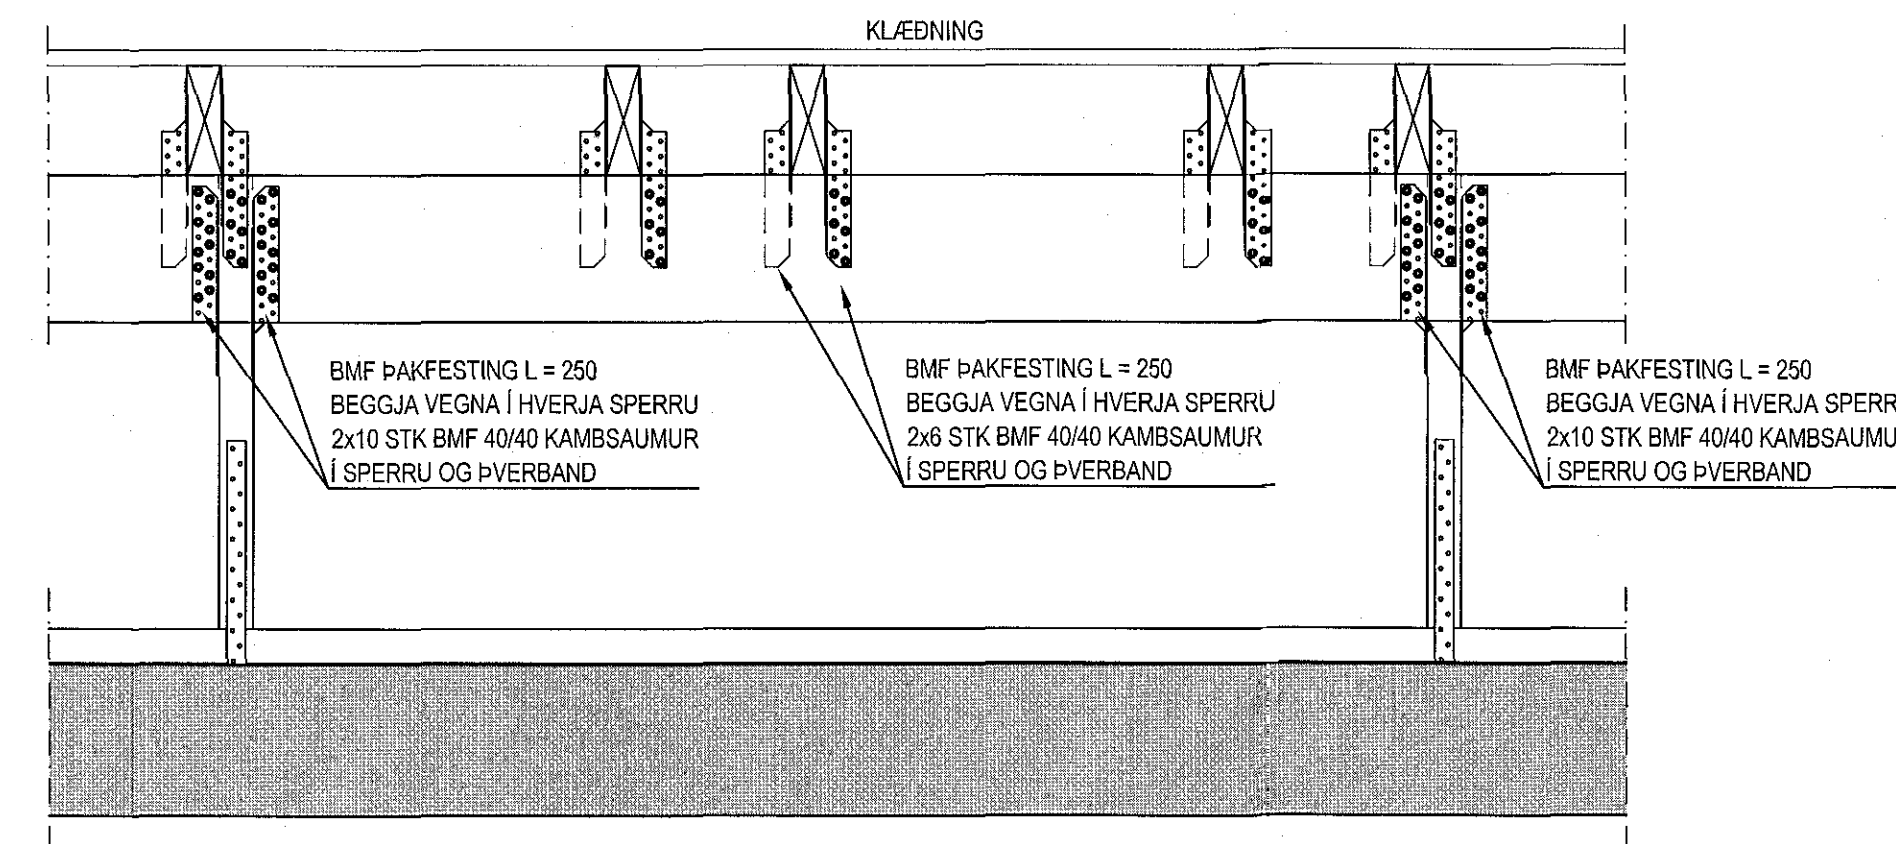


SM1
08/10
1:10

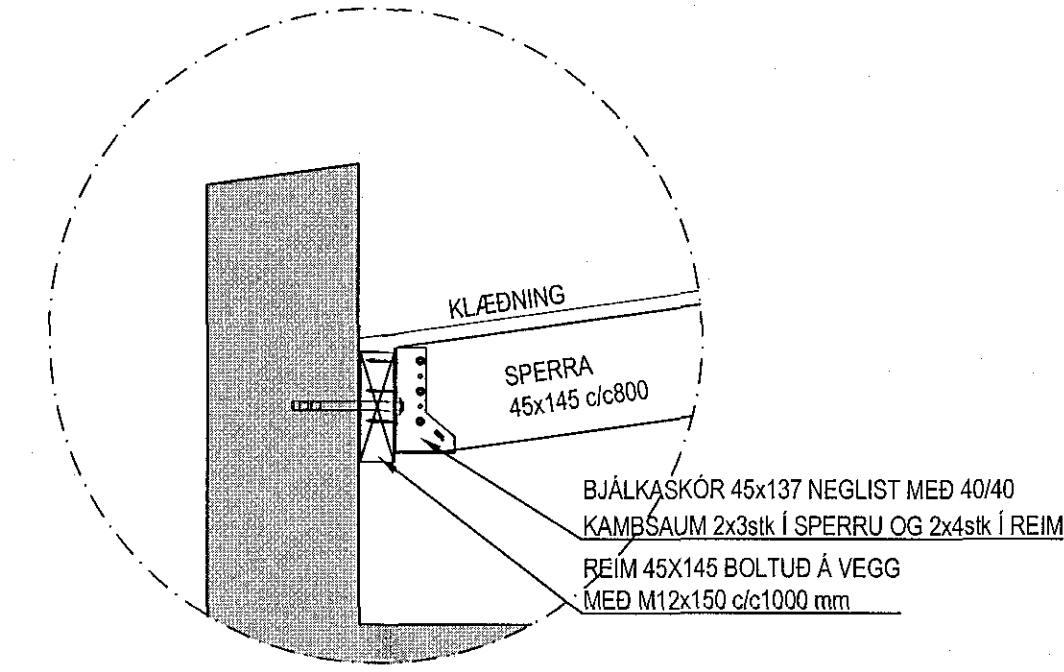


SM2
09/10
1:10

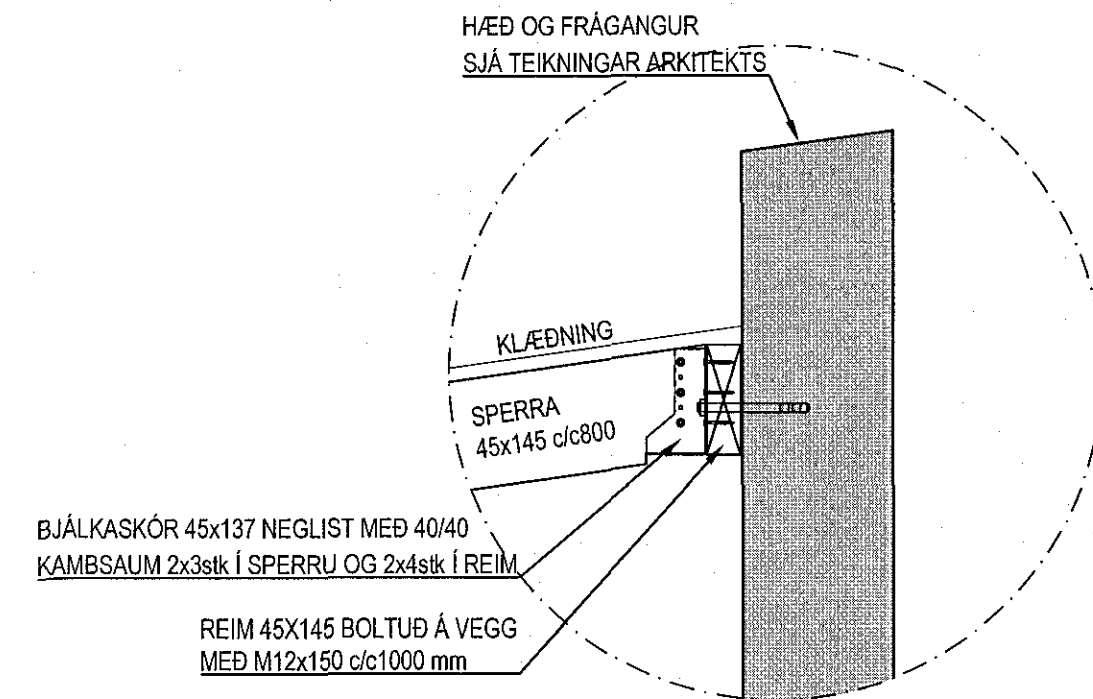


SM3
09/10
1:10

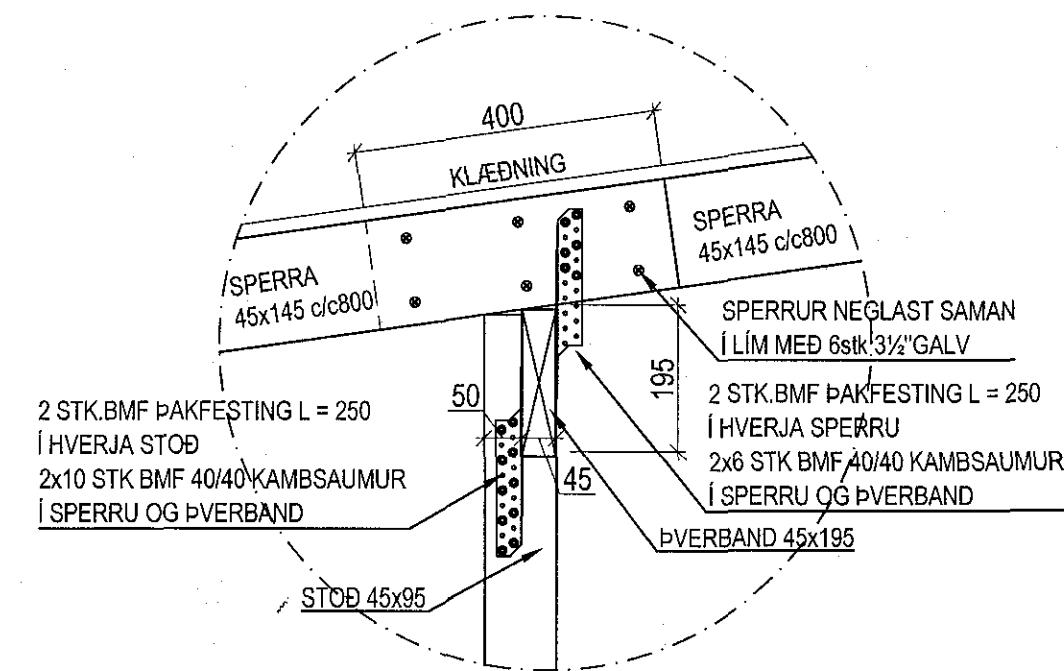


SM4
09/10
1:10

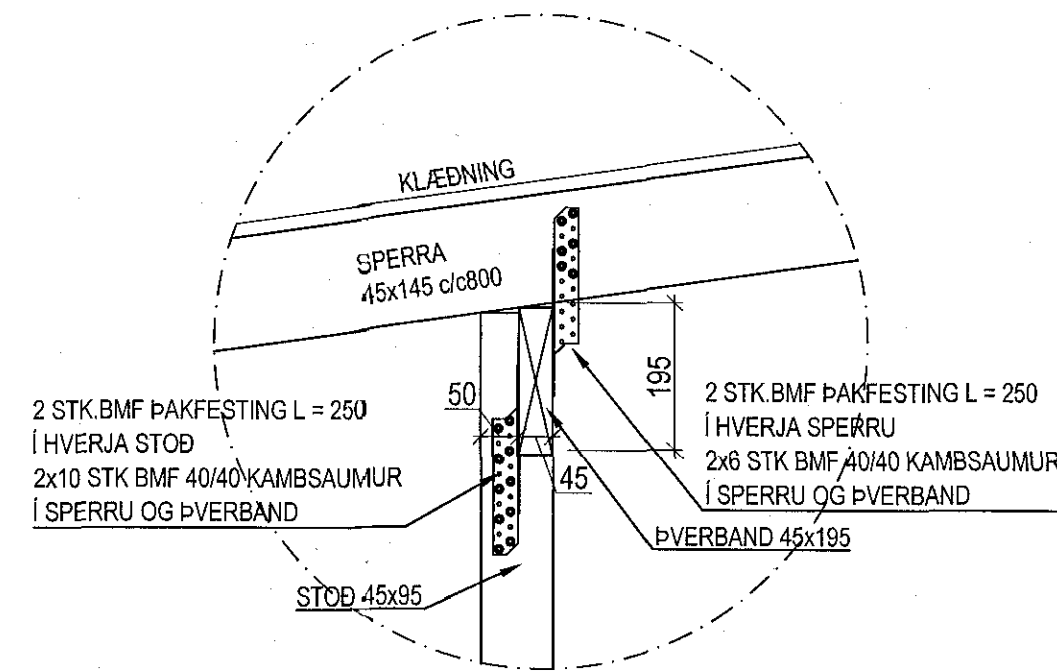


SM5
09/10
1:10

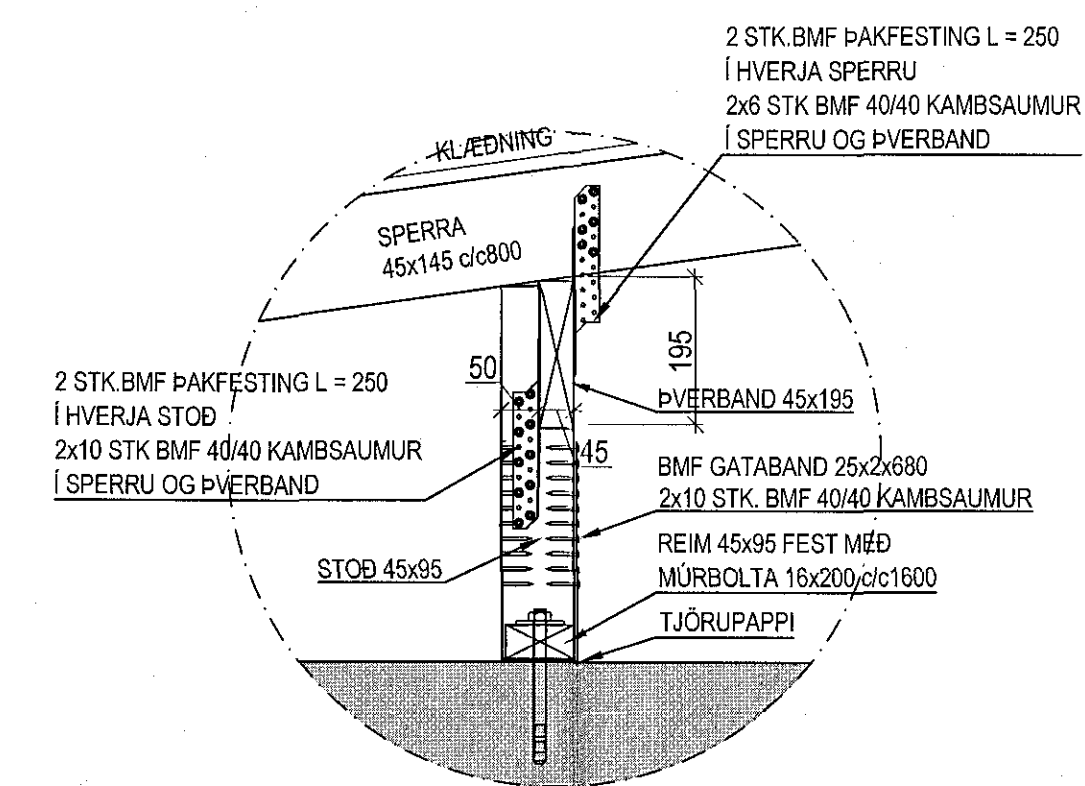


SM6
09/10
1:10

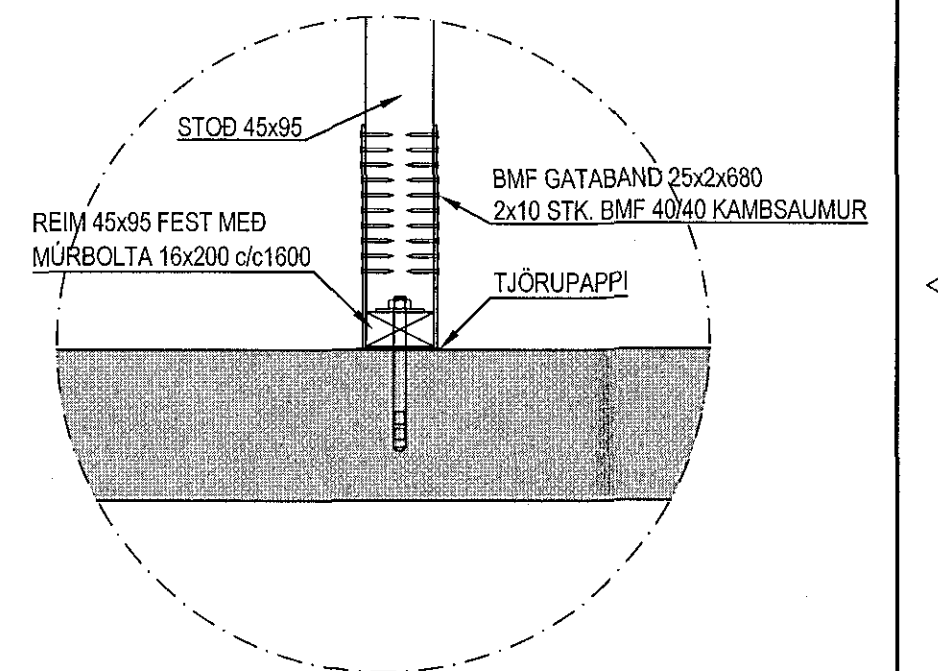


SM7
09/10
1:10

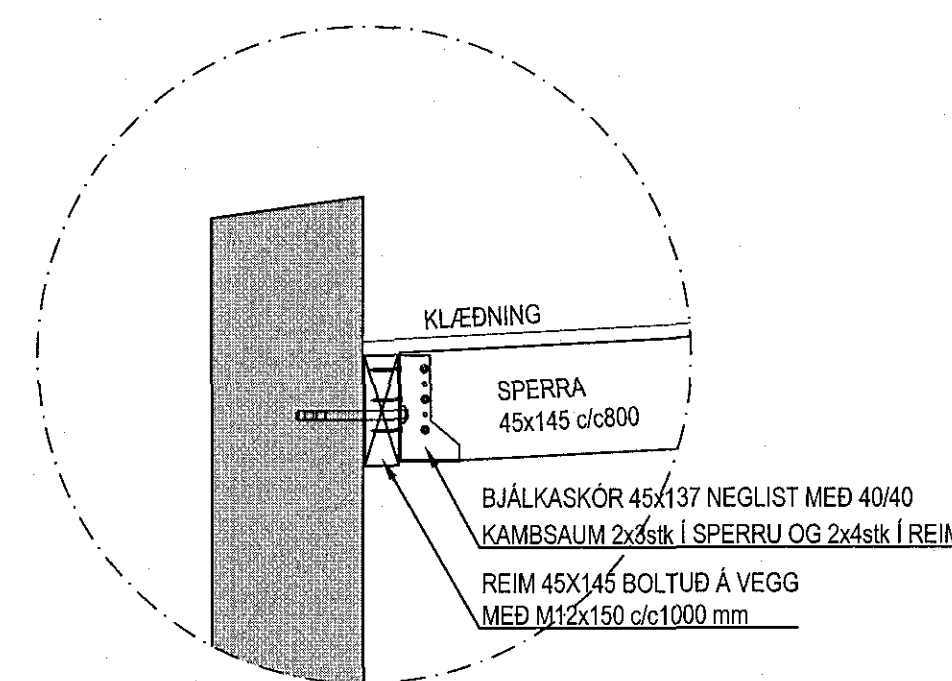


SM8
09/10
1:10

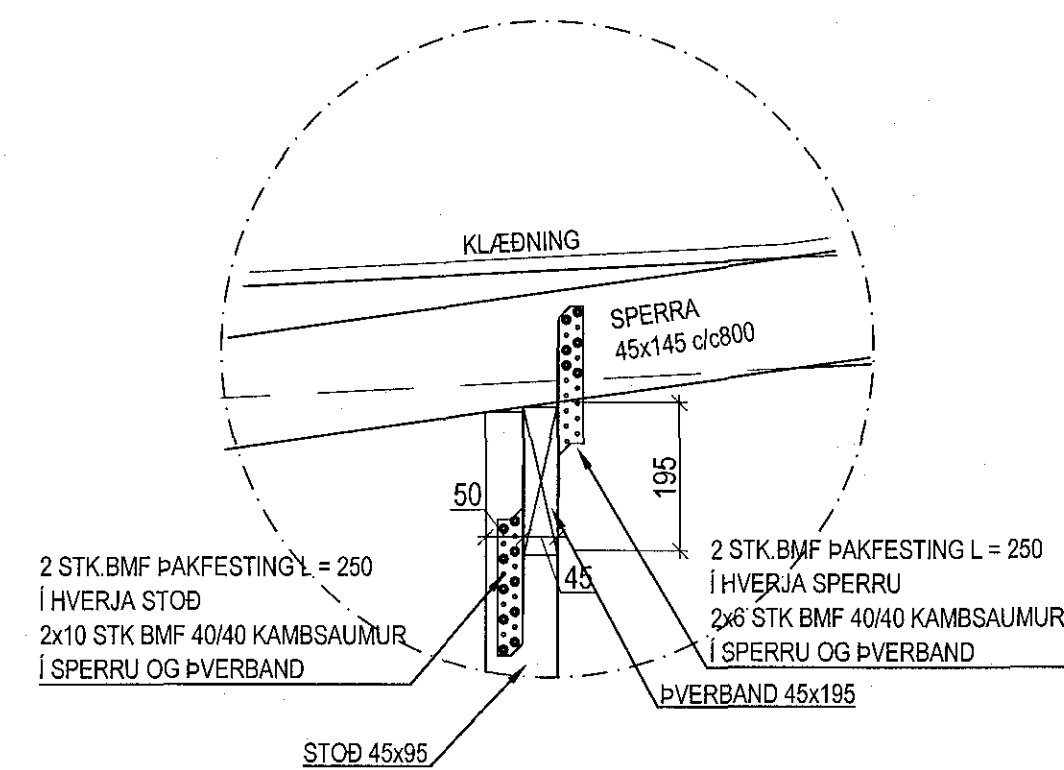


SM9
09/10
1:10

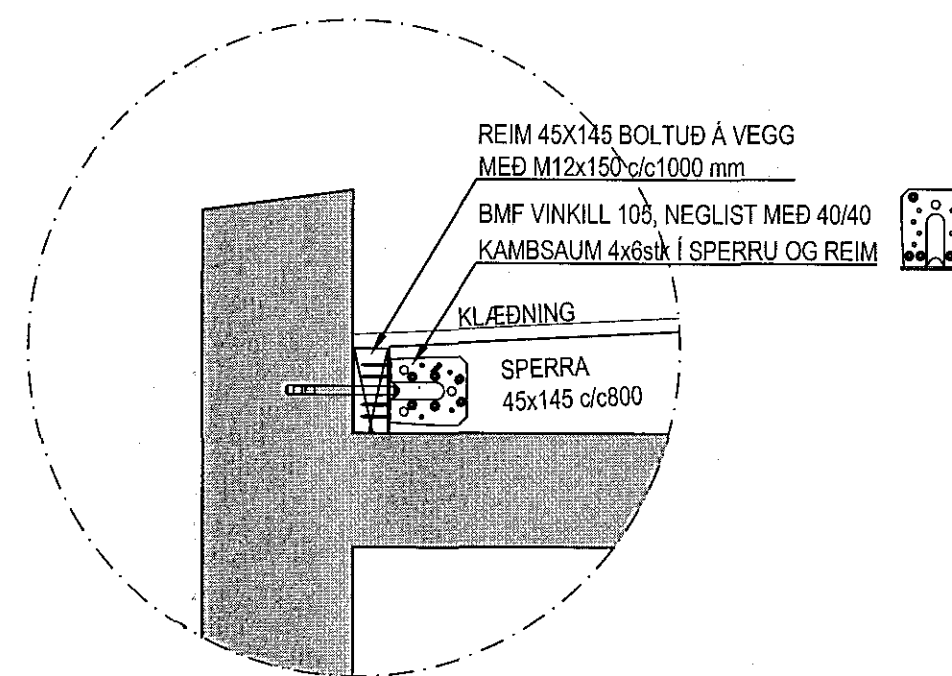

SM10
09/10
1:10

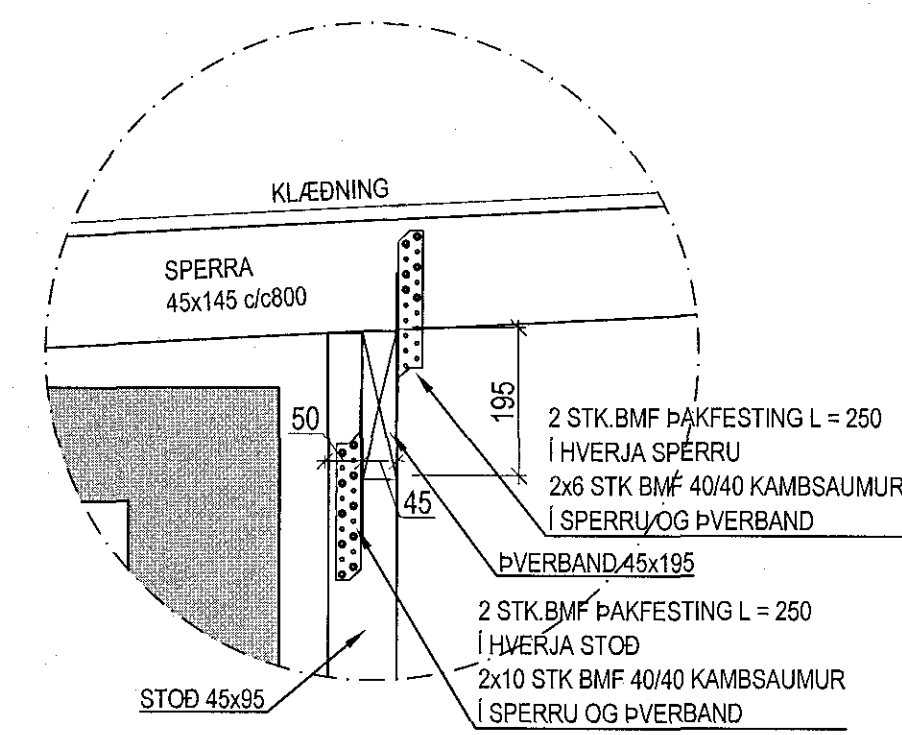

SM11
09/10
1:10

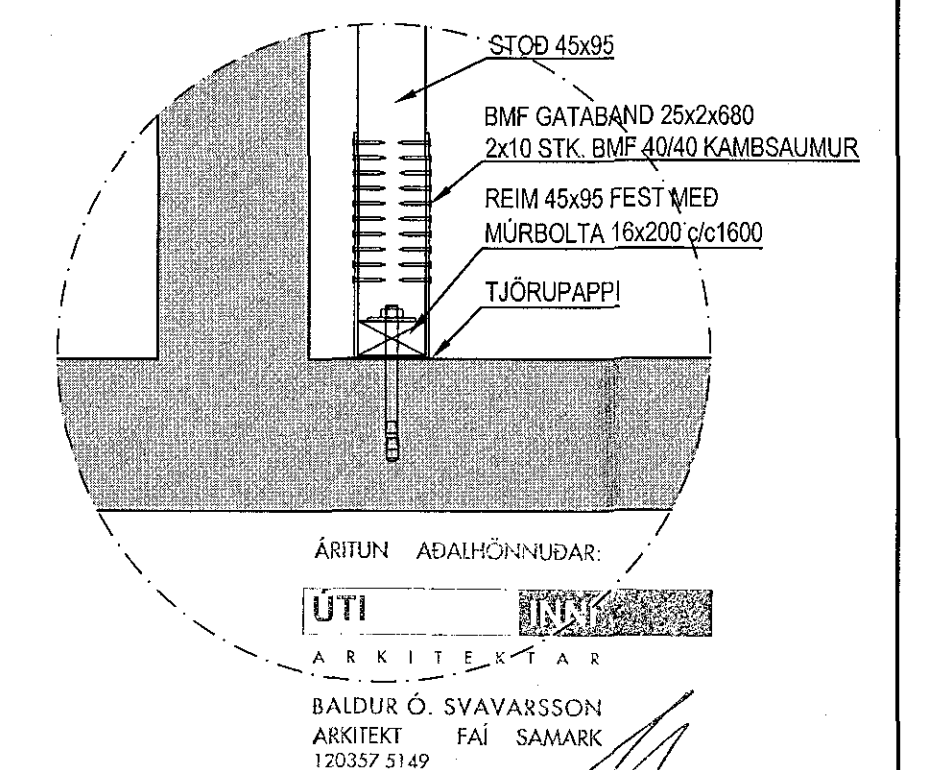

1:10 M

DRÖG	SG	SKALA	1:10	VEIRN	V 17-101
DRÖG	SG	DRÖG	Burður	DRÖG	05.12.2017
DRÖG	SG	DRÖG	Agúst Þorjónsson 160857-1199	DRÖG	05.12.2017

Geislaskarð 2, Hafnarfjörður
Burðarvirki
Þakvirki
Snið og deili

VÍÐSJÁ
VERKFRÆÐISTOFA FRV
TRÝGGVAGATA 11, 101 REYKJAVÍK
SÍM: 561 9040, NEIÞFANG: víðsjá@víðsjá.is
www.vidsja.is