


MÖTTU

TAFLA T1
AÐALDREIFITAFLA BÍLSKÚR

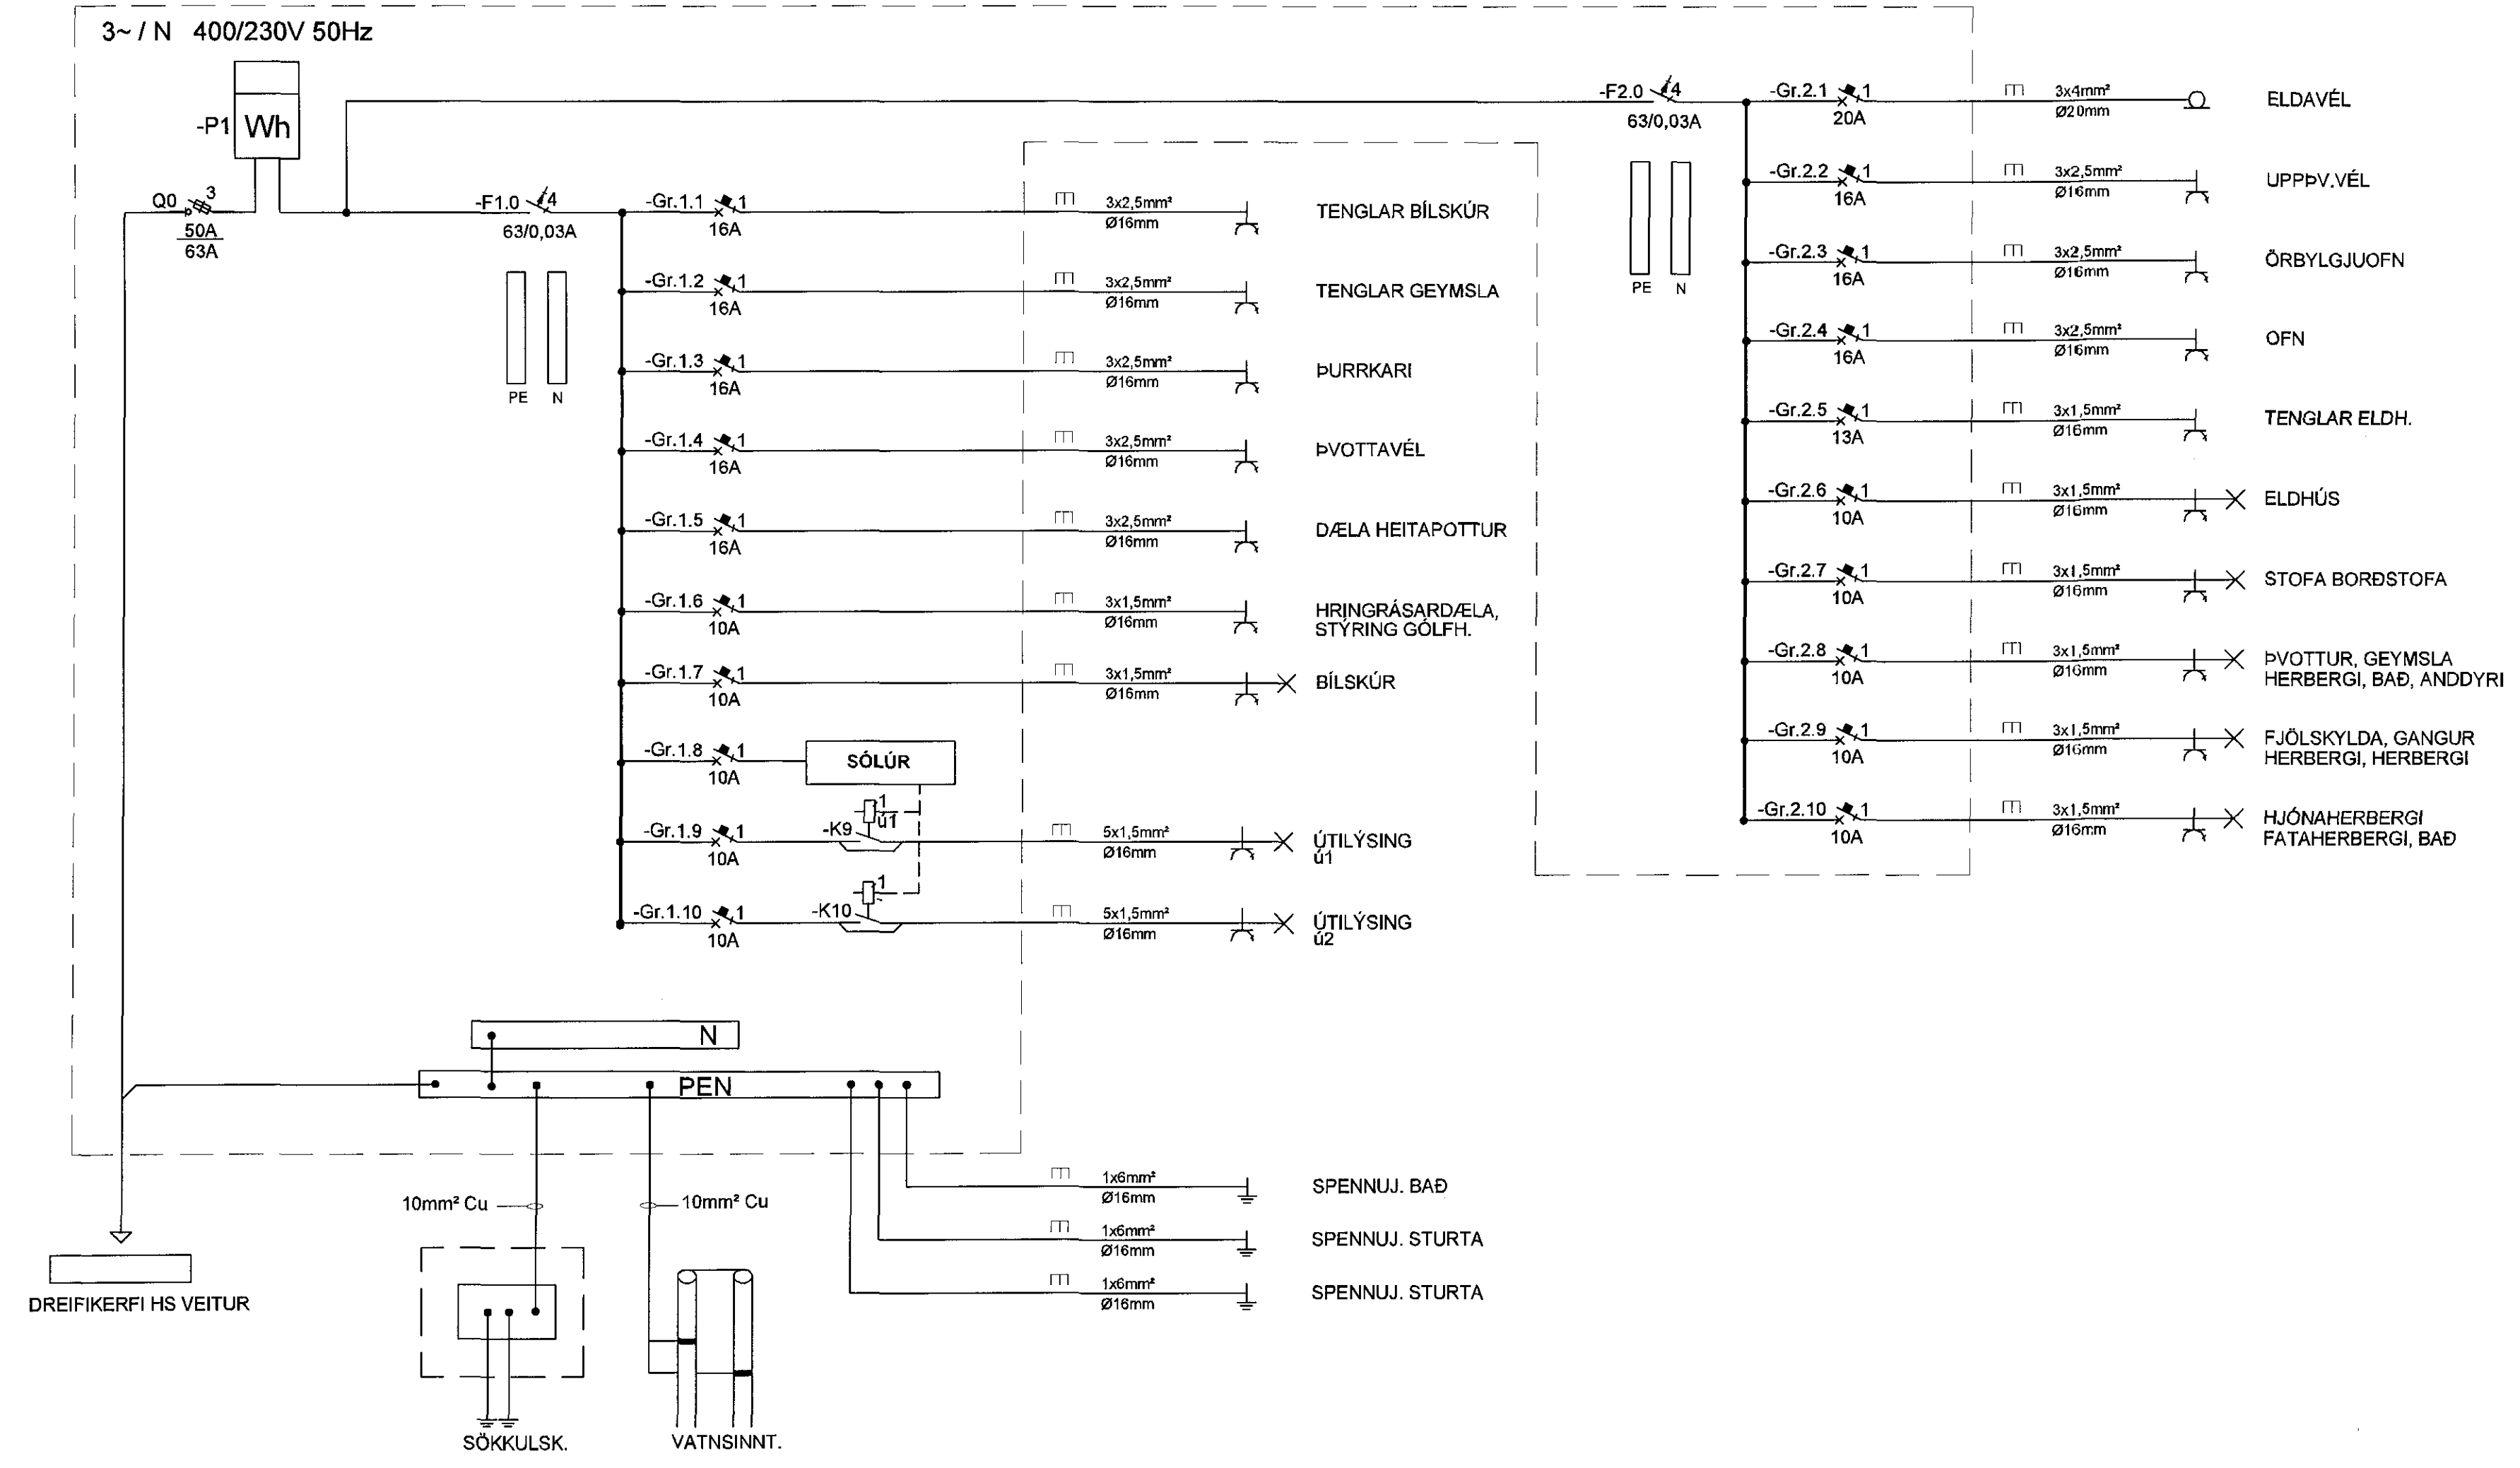

| | | | |
|------------------------|-------|-----------|-----|
| ÁRITUN HÖNNUNARSTJÓRA. | KT. | | |
| BR | DAGS. | BREYTING. | HA. |
| | | | |
| | | | |
| | | | |



STRANDGATA 11, HAFNARFJÖRÐUR s. 8644280 / 8664393, www.umsja.is

VERKHEITI: EINBÝLISHÚS HAFRAVELLIR 4 HAFNARFJÖRÐUR

TEKINGAHEITI: AÐALTAFLA T1 EINLÍNUMYND

| | | | |
|------------------------|---------------|-------------|------------|
| HÁNNAB: | TEKNAÐ: | YFRFARIB: | |
| SÍS | SÍS | JJ | |
| DAGS. ÚTG: | DAGS. BREYT: | MÆLKVARB: | BLAÐSTÆRB: |
| 23.05.2018 | 1:50 | 1:50 | A1 |
| VERKNÚMÉR: | TEKINGANÚMÉR: | ÚTG: | |
| 18-001 | R-004 | | |
| SAMPYKKT: | | KT. | |
| Sigurður I. Sigurðsson | | 200277-3929 | |

Handwritten signature