


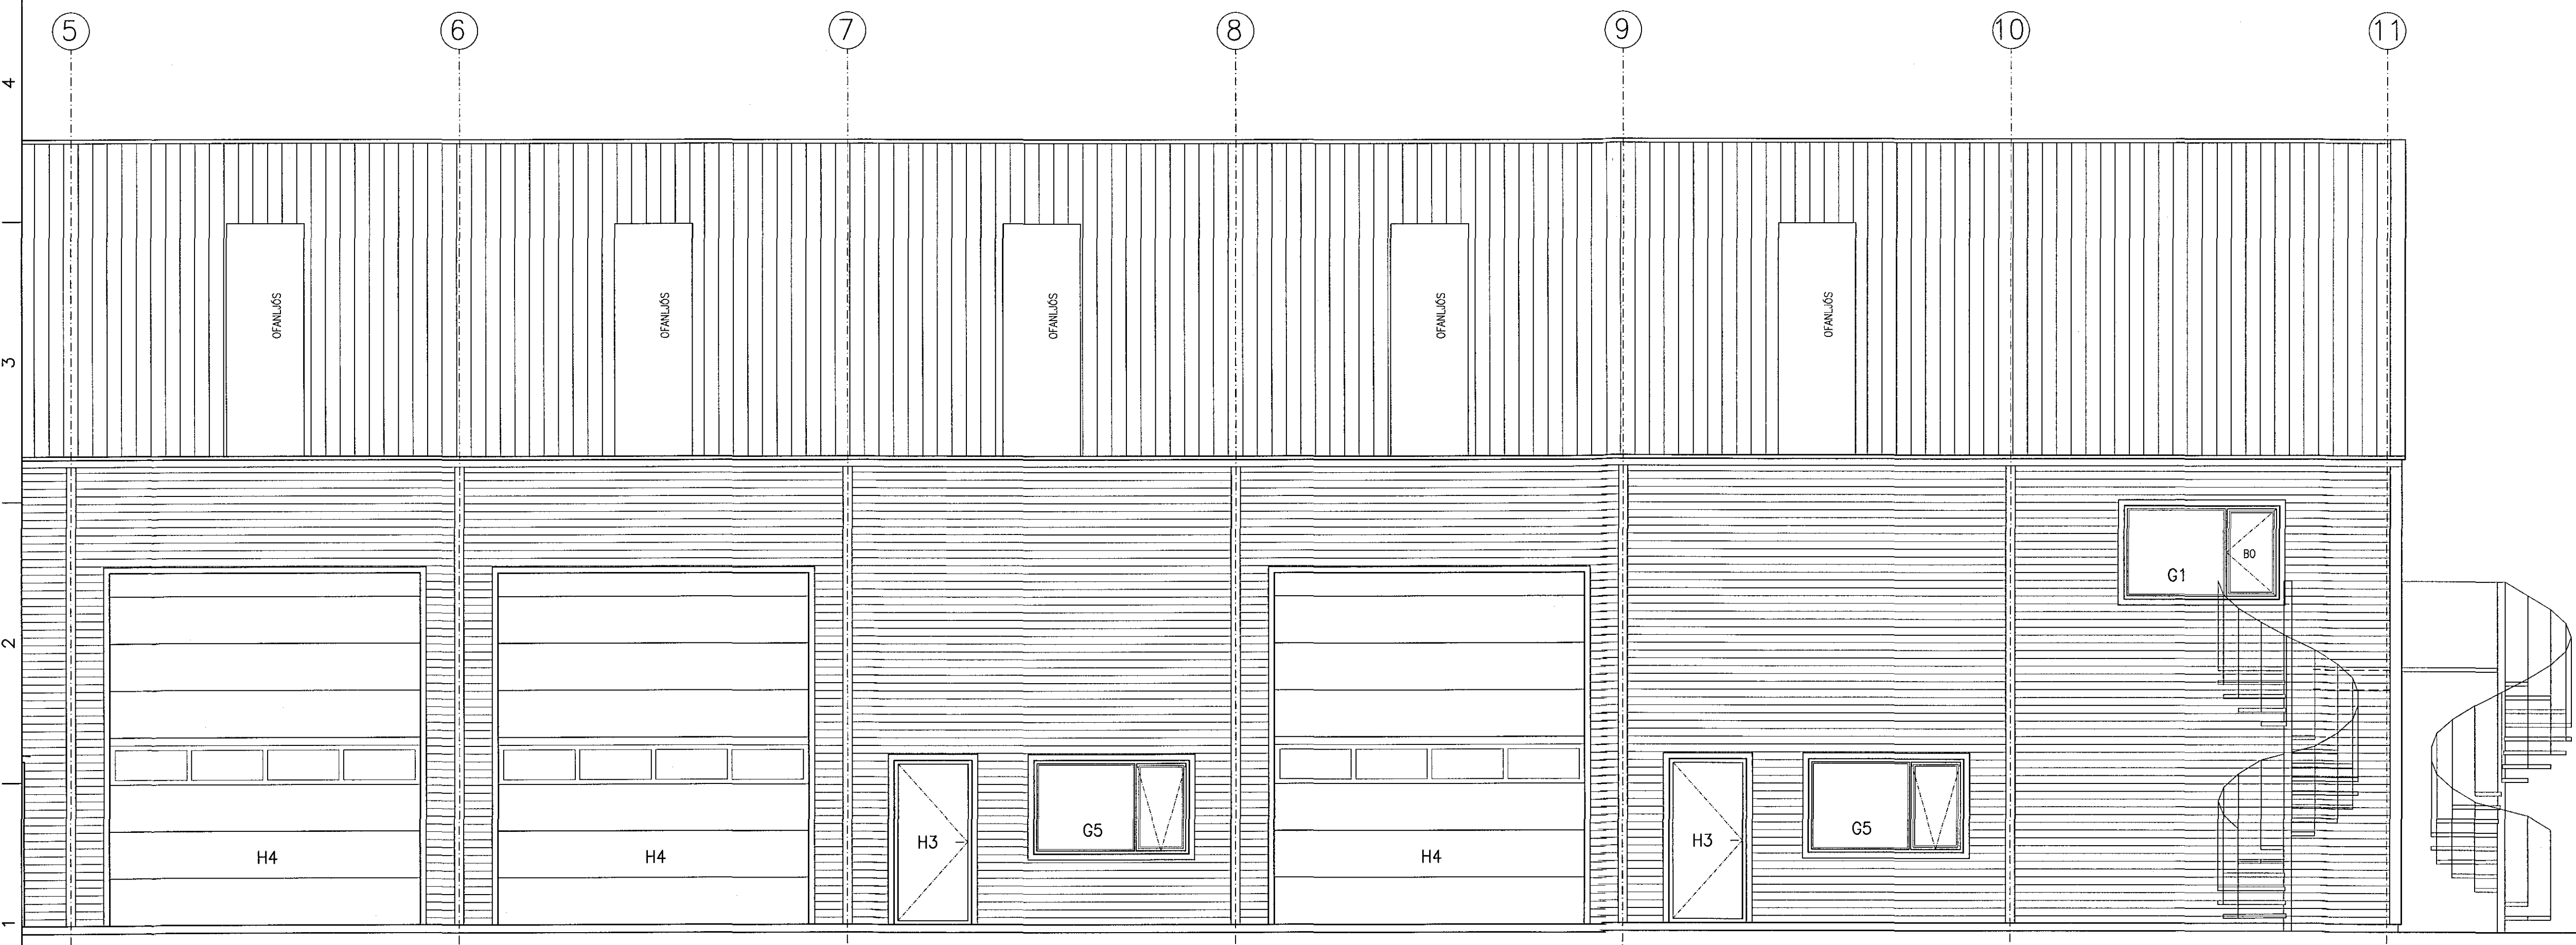

ÚTLIT NORDURHLID



ÚTLIT NORDURHLID

Samþykkt bann  
04. júní 2018  
Byggingafulltrúi Þegarfróði

NR.	DAGS.	BREYTING

SKÝRINGAR

23/5/18  
ADALHÖNNUÐUR OG BÚÐARÞOLSHÖNNUÐUR  
SEMUNDUR EIRIKSSON 261249-2949

DRAFNAFELL ehf  
IDNADARHÚS  
ÁLFHELLA 8  
220 HAFNARFJÖRDUR

**KLÖPP**  
KLÖPP ARKITEKTAR-VERKFRÉÐINGAR EHF  
NETIHL 2E, 110 REYKJAVÍK  
SÍMI 577 2277, 699 7747 - klopp@aimnet.is

HEITI TEIKN. VERKTEIKNING  
ÚTLIT  
MELIKVARDI 1:50 DAGS. DES 2017  
TEIKNING D 010 VERK V 16-509  
BREYTING YFIRFARID S.E.

