


ÚTLIT AUSTURHLID

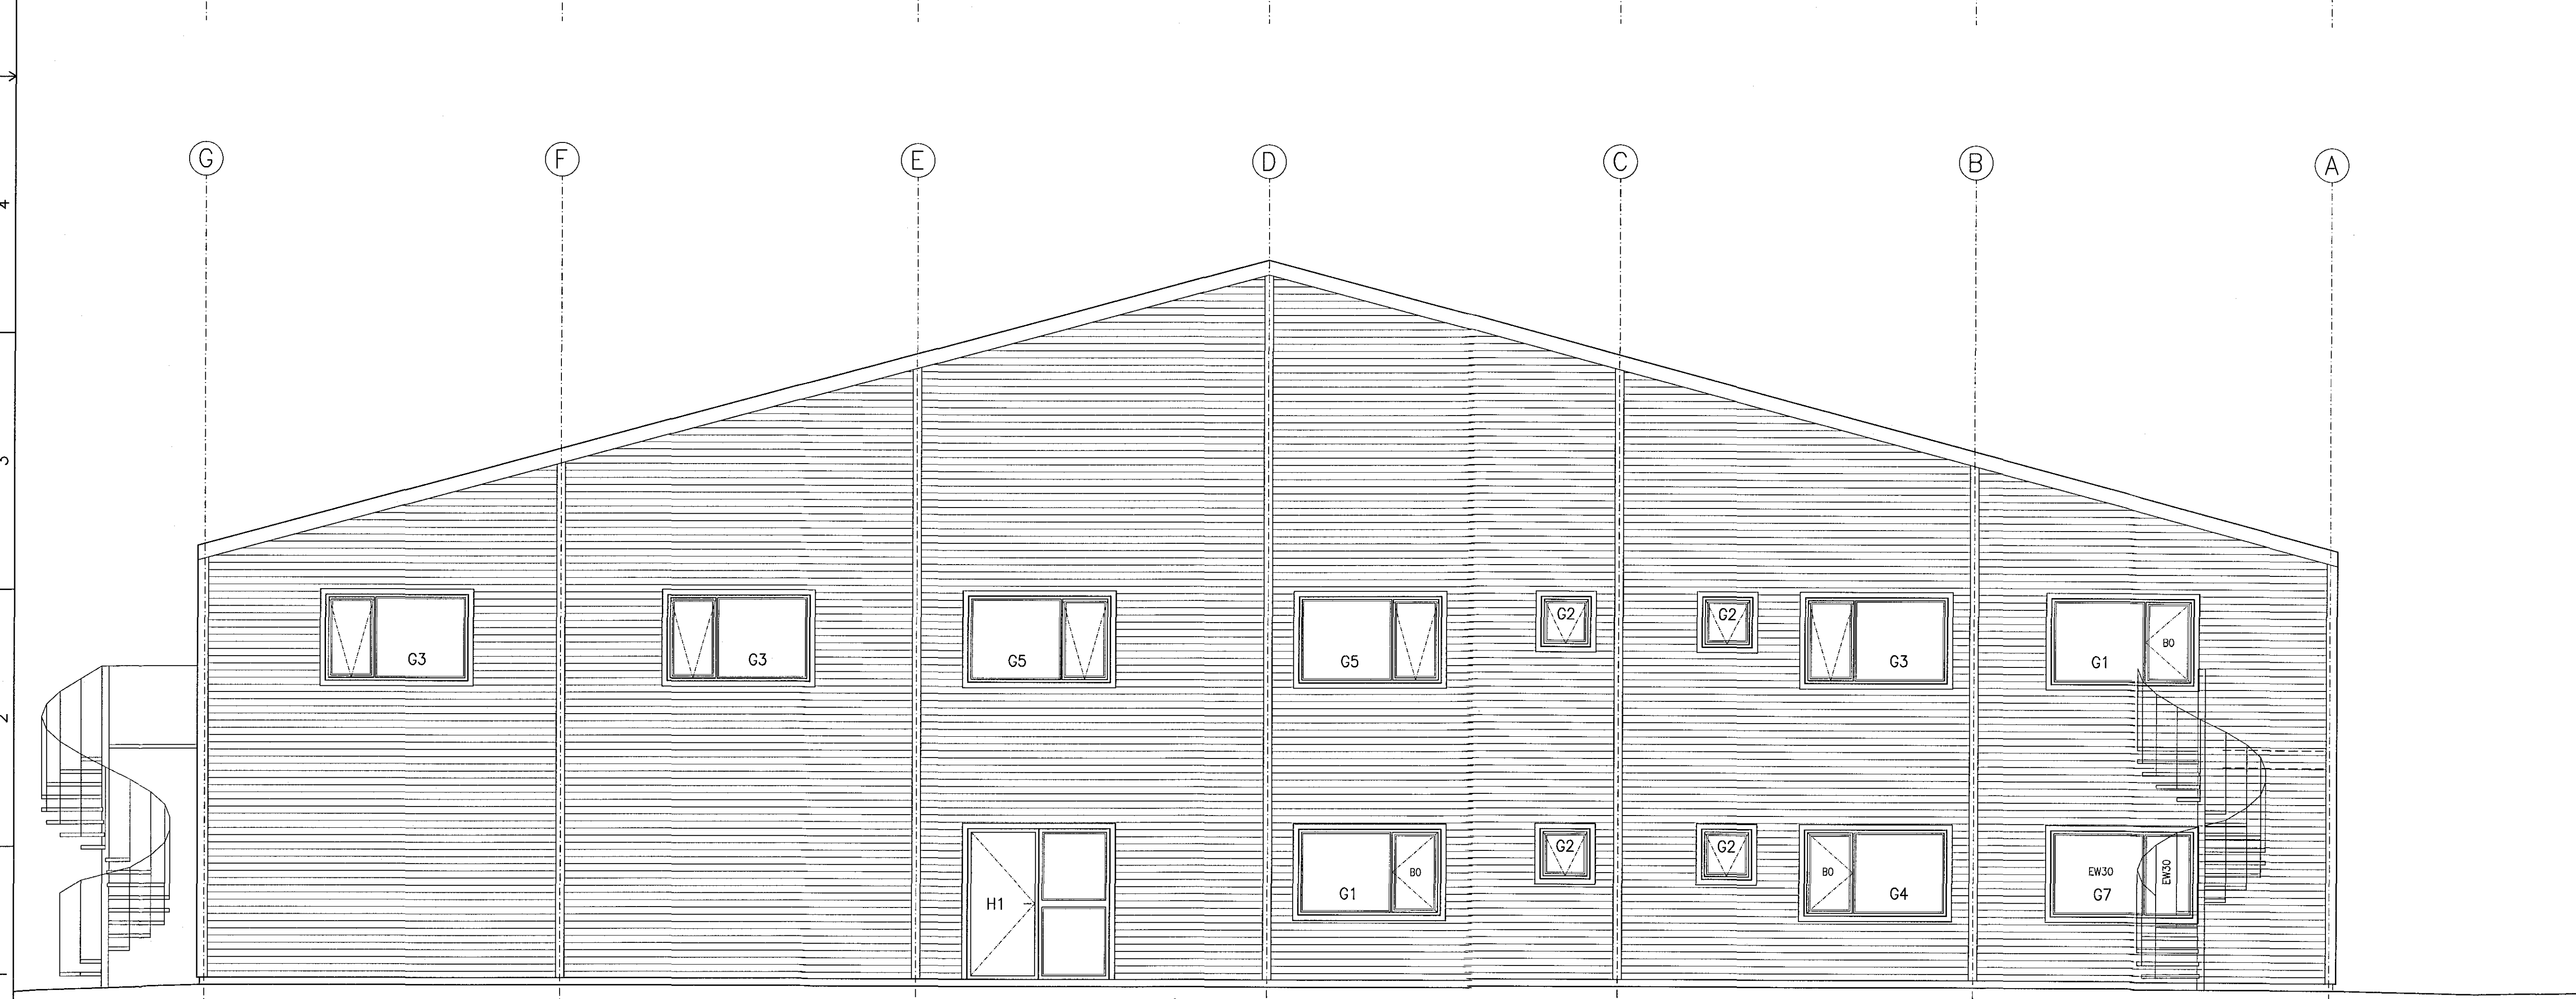

ÚTLIT VESTURHLID

Samþykkt þann  
04. júní 2018  
Byggingatillitunin

NR.	DAGS.	BREYTING

SKYRNINGAR

23/5/18  
ADALHÖNNUDUR OG BÚÐARPOLSHÖNNUDUR  
SEMUNDUR EIRIKSSON 261249-2949

DRAFNAFELL ehf  
IDNADARHÓS  
ÁLFHELLA 8  
220 HAFNARFJÖRDUR

**KLÖPP**  
KLÖPP ARKITEKTAR-VERKFRÆÐINGAR EHF  
NETHYL 2E, 110 REYKJAVÍK  
SÍMI 577 2277, 699 7747 - klopp@simnet.is

HEITI TEIKN. VERKTEIKNING			
ÓTLIT			
MELIKVARDI	1:50	DAGS.	DES 2017
TEIKNING	D 009	VERK	V 16-509
BREYTING		YFIRFARID	S.E.

