
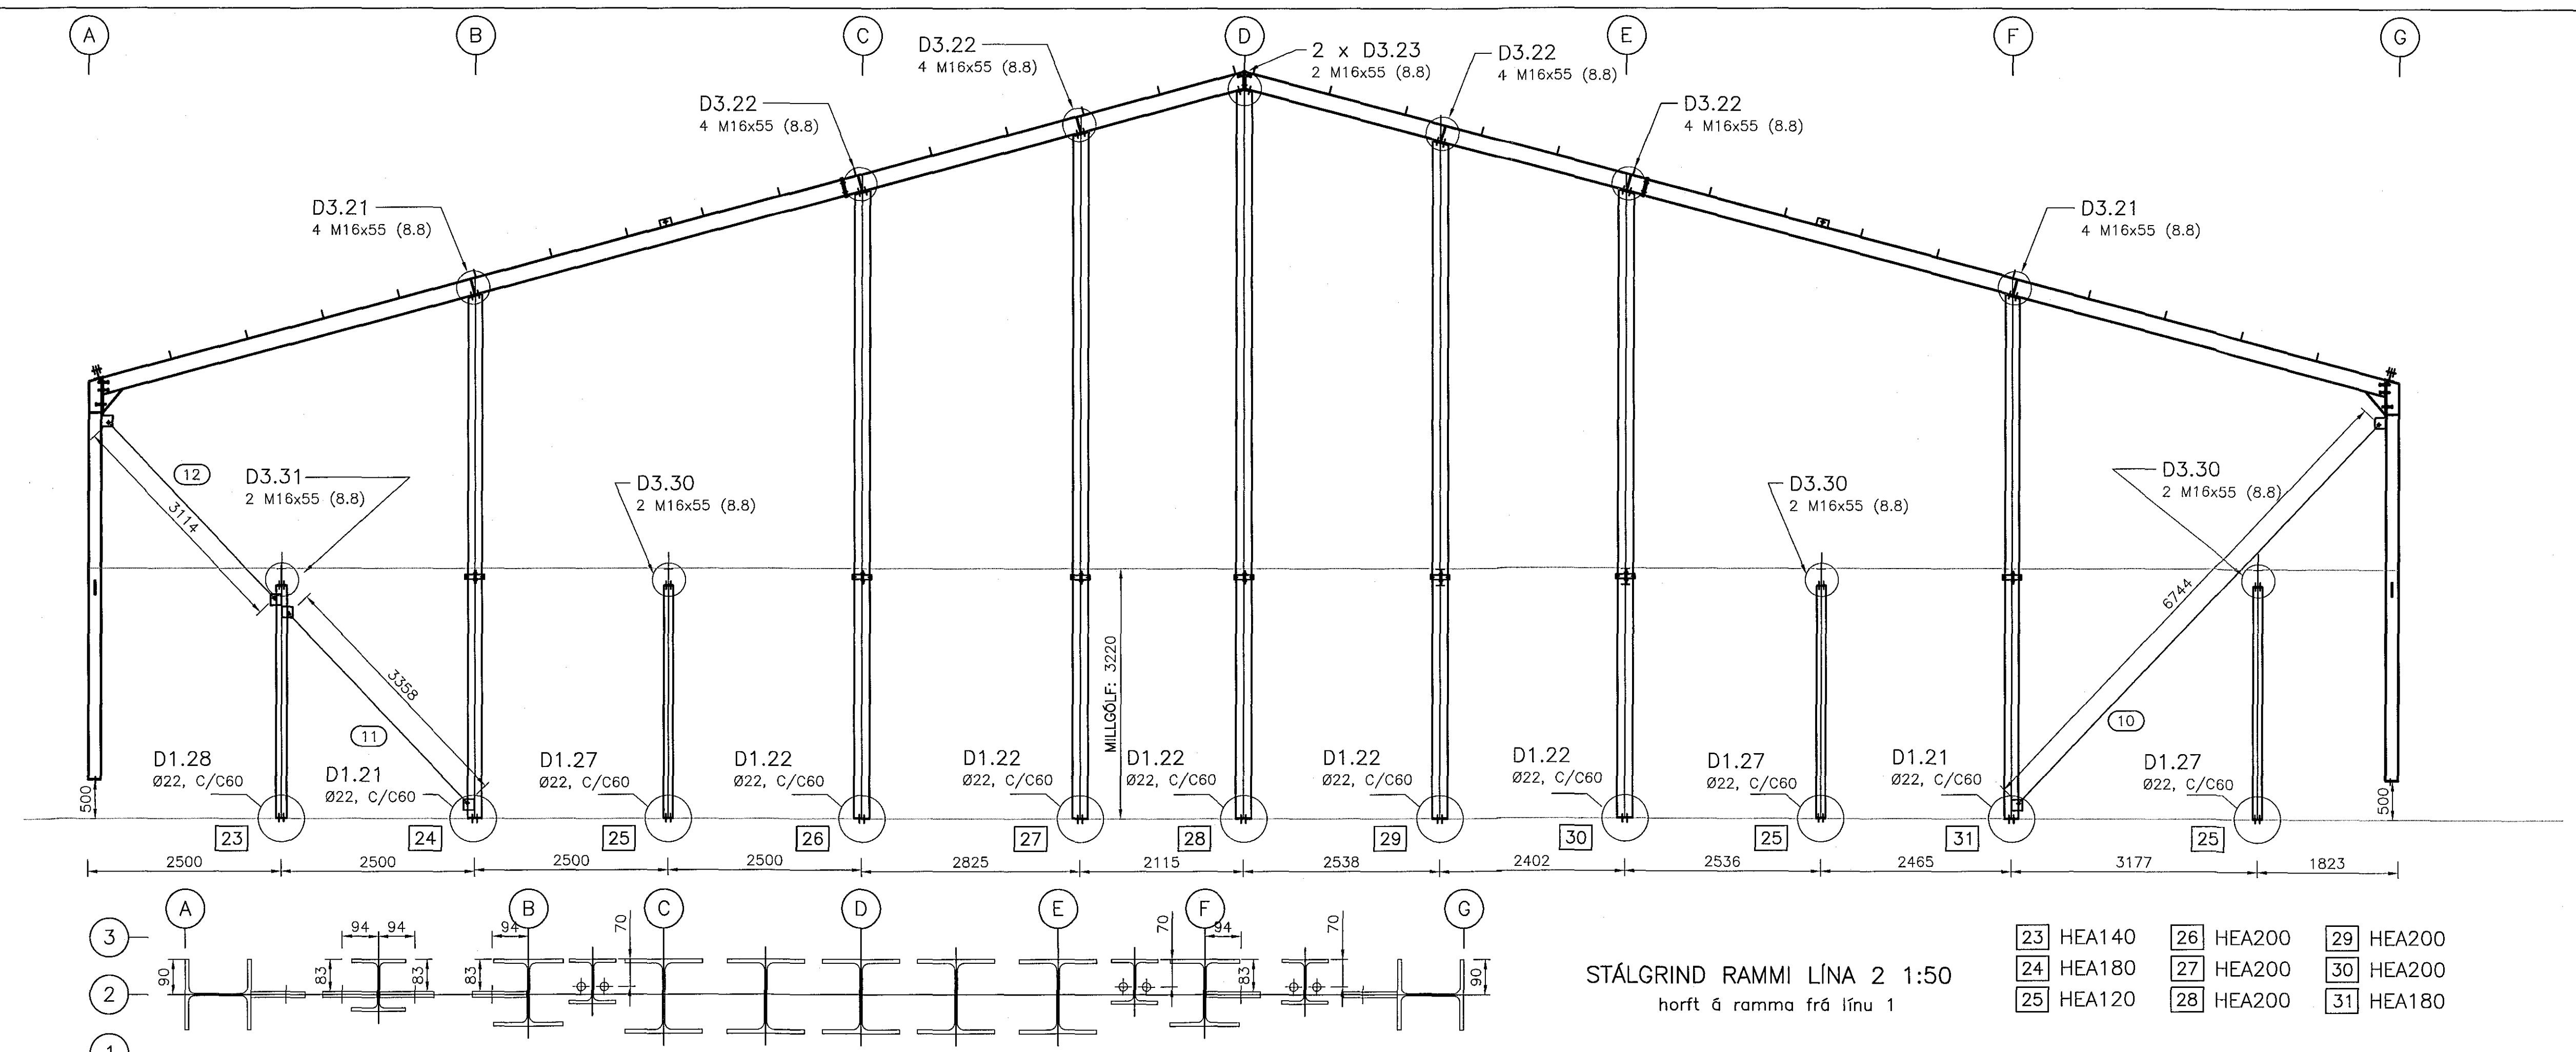


Samþykkt bann
04. júní 2018
Byggingafrúnnir

NR.	DAGS.	BREYTING

SKÝRINGAR
SKÝRINGAR SJÁ TEKN B001
ÖLL MÁL A TEIKNINGU Í MILLIMETRUM
EKKI SKAL MELA UPP AF TEIKNINGU
ÖNNUR MÁL OG ALLUR ANNAR FRÁGANGUR
SJÁ SERTEIKNINGAR

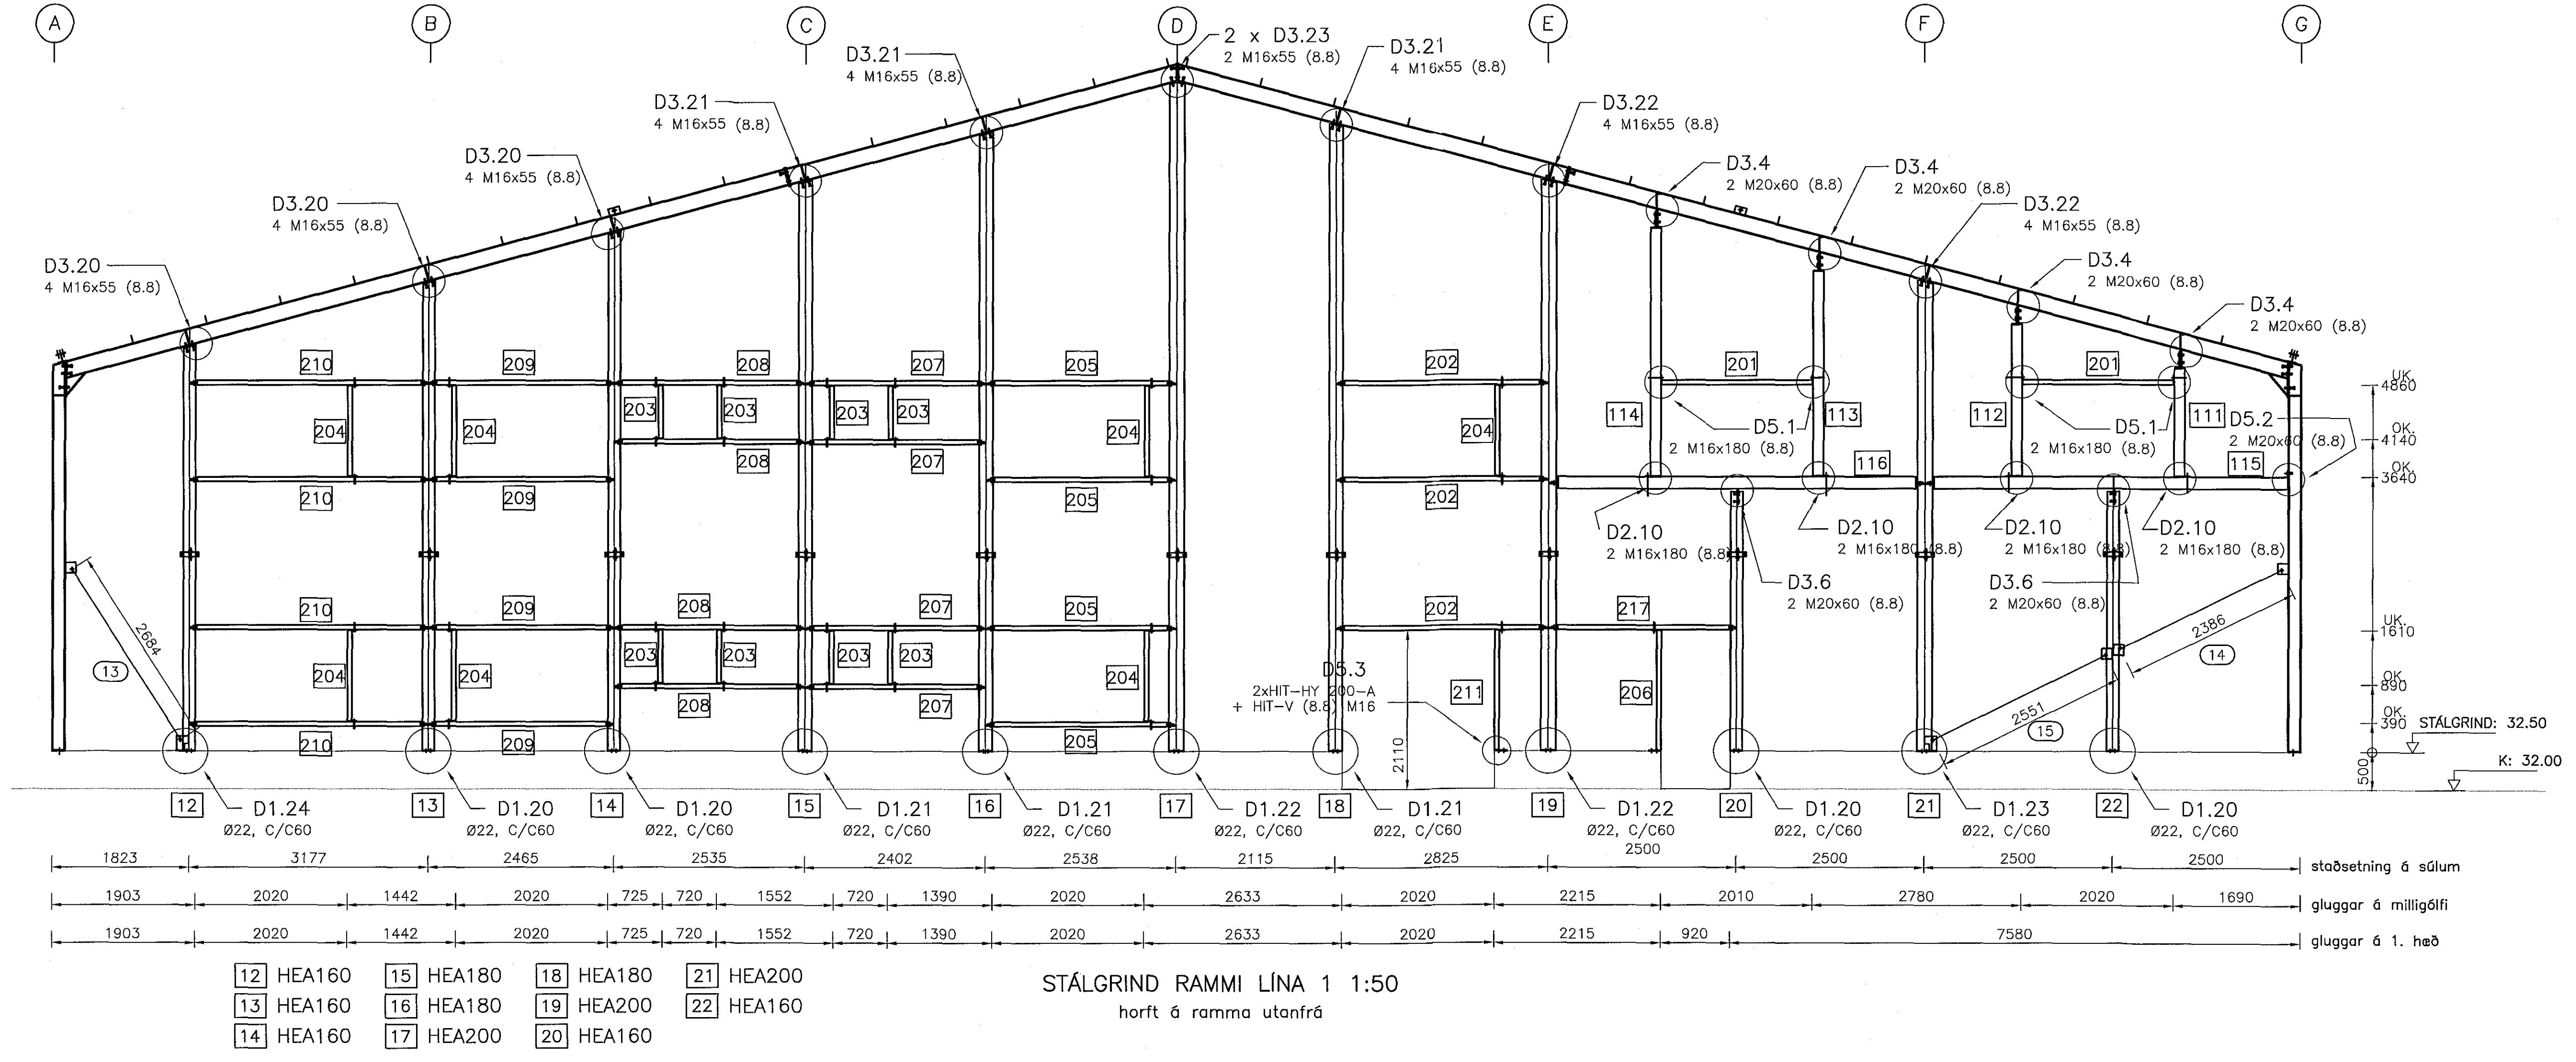

23/6 '18
SEMUNDUR EIRIKSSON 261249-2949

DRAFNAFELL ehf
IDNADARHÚS
ÁLFHELLA 8
220 HAFNARFJÖRDUR

KLÖPP
KLÖPP ARKITEKTAR-VERKFRÉDINGAR EHF
NETHYL 2E, 110 REYKJAVÍK
SÍMI 577 2277, 699 7747 - klopp@simnet.is

HEITI TEIKN: STÁLGRIND UPPSETNING
RAMMI LÍNA 1 OG 2
MELIKVARDI 1:50 DAGS. MAI 2018
TEIKNING B 016 VERK V 16-509
BREYTING YFIRFARID S.E.

