
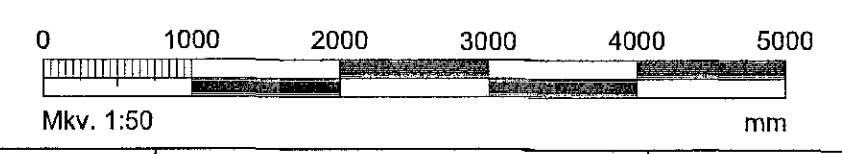


18 06367 29.05.2018

MÓTTAKIÐ

ADALHÖNNUEBUR
ÚTG. DAGS: ÚTGAFUFRILL
HANNAD TERNI YFRF.

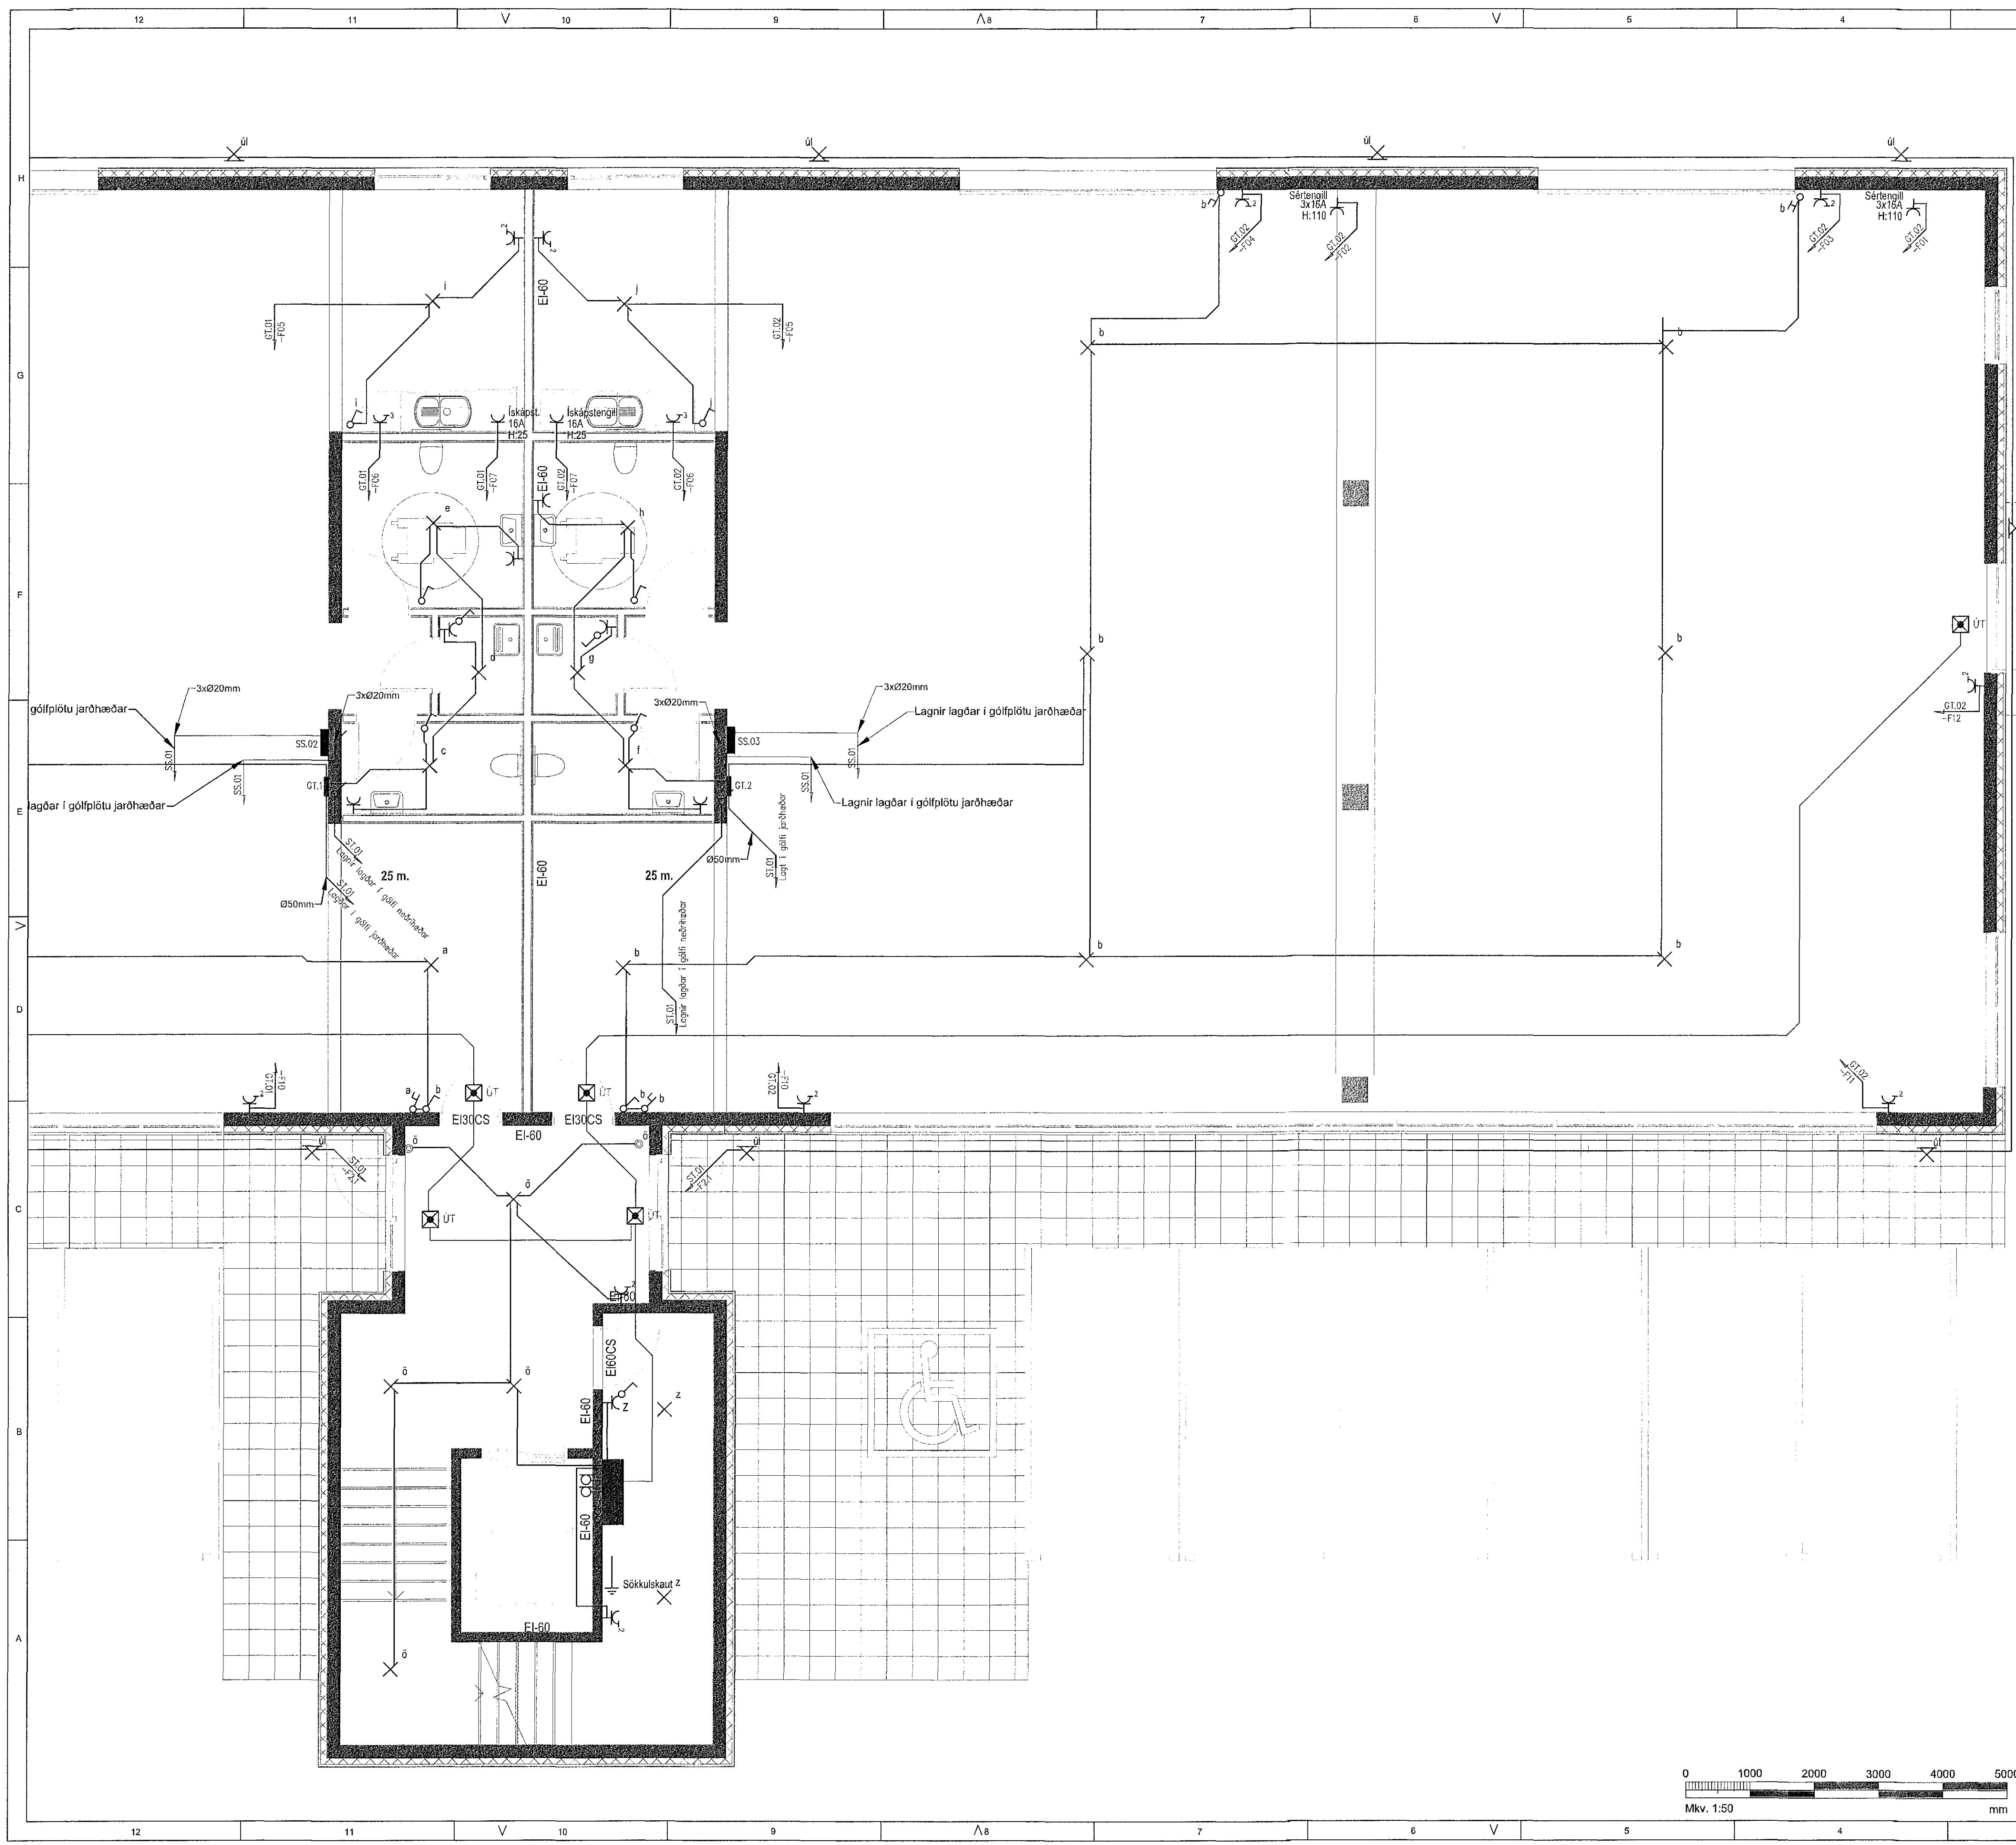

Nýbygging
Hringhella 9
221 Hafnarfjörður

Rafmagnsteikning
Lágspenna 1.Hæð

TEKNIÐMÉR 180403-R-001	BLASTERN A1	HANNAD VT
Blásiða 2	YFRIFARID Bjarri Sem	TEKNAÐ VT
DAGS 15/05/2018	MELKVARGI 1:50	ÚTGÁFA A
SAMRÆKT Bjarri Semundsson		
Kerubild 011273 5939		