
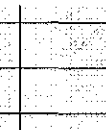
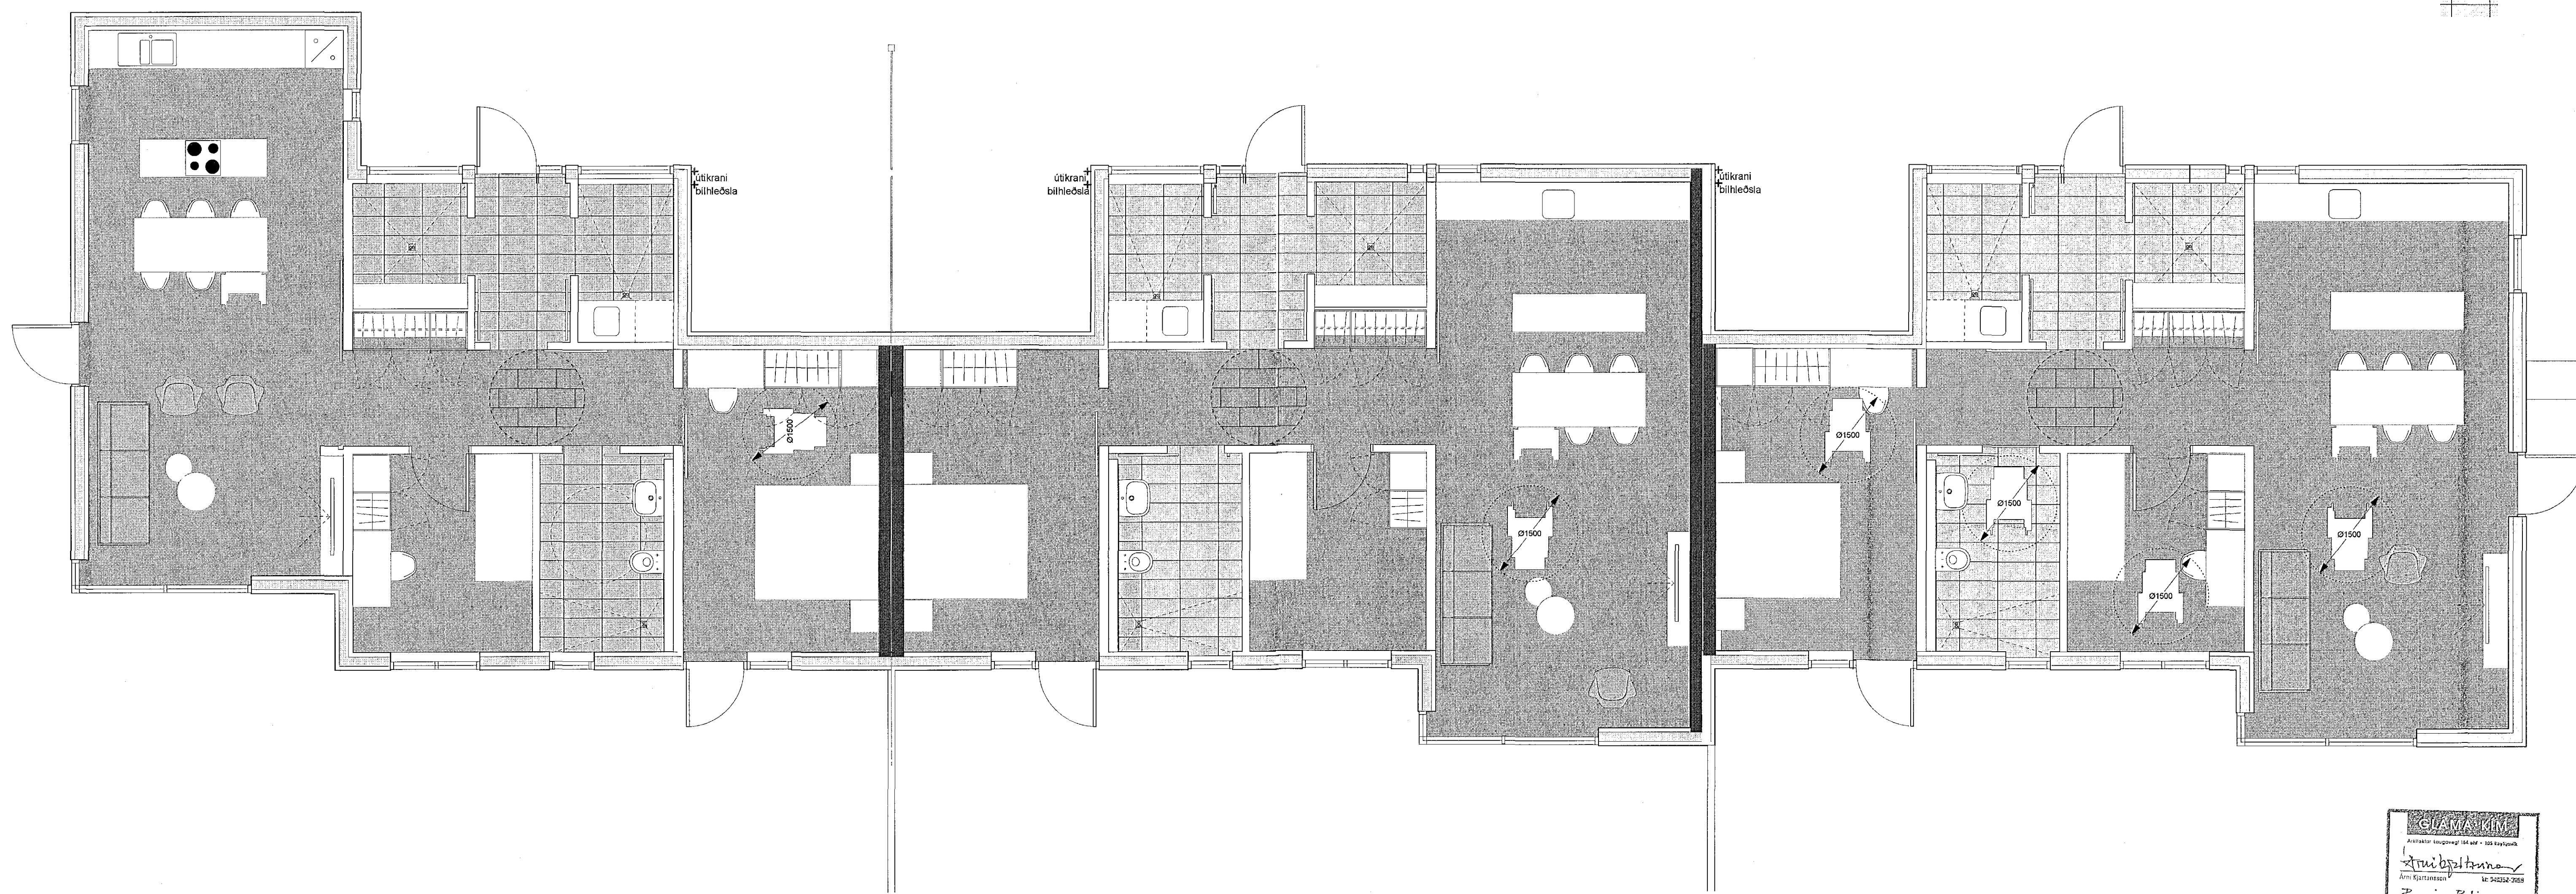


korkur 600x300 lagður hálf í hálf 

flisar 600x300mm 



GLÁMA-KÍM
Aukveitur Langveggi 164 ehf. - 105 Reykjavík
Ari Eijttasson tel. 540234-2088
Bening Björnsson tel. 550441-2309
Jónína Pálsson tel. 121337-0025
Sigrún Kjartansson tel. 121346-2028
Sigrún Pálsson tel. 103337-2028

ÖLL MÁL SKAL SAMNREYNA Á VERKSTAD ÁÐUR EN SMÍÐI HEFST

Ari Eijttasson arkitekt FAI	tel. 040862-3099
Bening Björnsson arkitekt FAI	tel. 009464-5570
Jóhannes Pálsson arkitekt FAI	tel. 121057-6039
Sigrún Kjartansson arkitekt	tel. 121258-2269
Sigrún Pálsson arkitekt FAI	tel. 100837-2009

KVISTAVELLIR 63
221 Hafnarfirði
RABHÚS

GÖLFEFNAPLAN		SERUPPDRATTUR	
Stæðing	Taksvæði	43.01	GLÁMA-KÍM
Dagsetning	Stæði	23.10.2018	150 m ² bláskotarið A1
Stæði	Stæði	ST	JP
Aukveitur Langveggi 164 ehf. 105 Reykjavík t. 550-8100, f. 550-8101, kt. 560 496 3739 gl@glama-kim.is, www.glama-kim.is			