

Sneytingar

Sneytingar

Blaðstærð - A1

TESLA ehf., Stórahjalla 19
200, Kópavogi

Hönnuður Svanbjörn Einarsson
698-2624
svanbjorn@internet.is
kt.180265-3339

Sambýkt Svanbjörn Einarsson

Verklutvi Berghella1
221 Hafnarfirði, verkstæðishús
Rafnagfir, Brunaviðvörunarkerfi
1.h. og 2.h. milliloft

Arkitekt


Velk. 18-06/03

Útg. Daga 06.03.2018

Msk. 1:50

Bls. 160-1

A

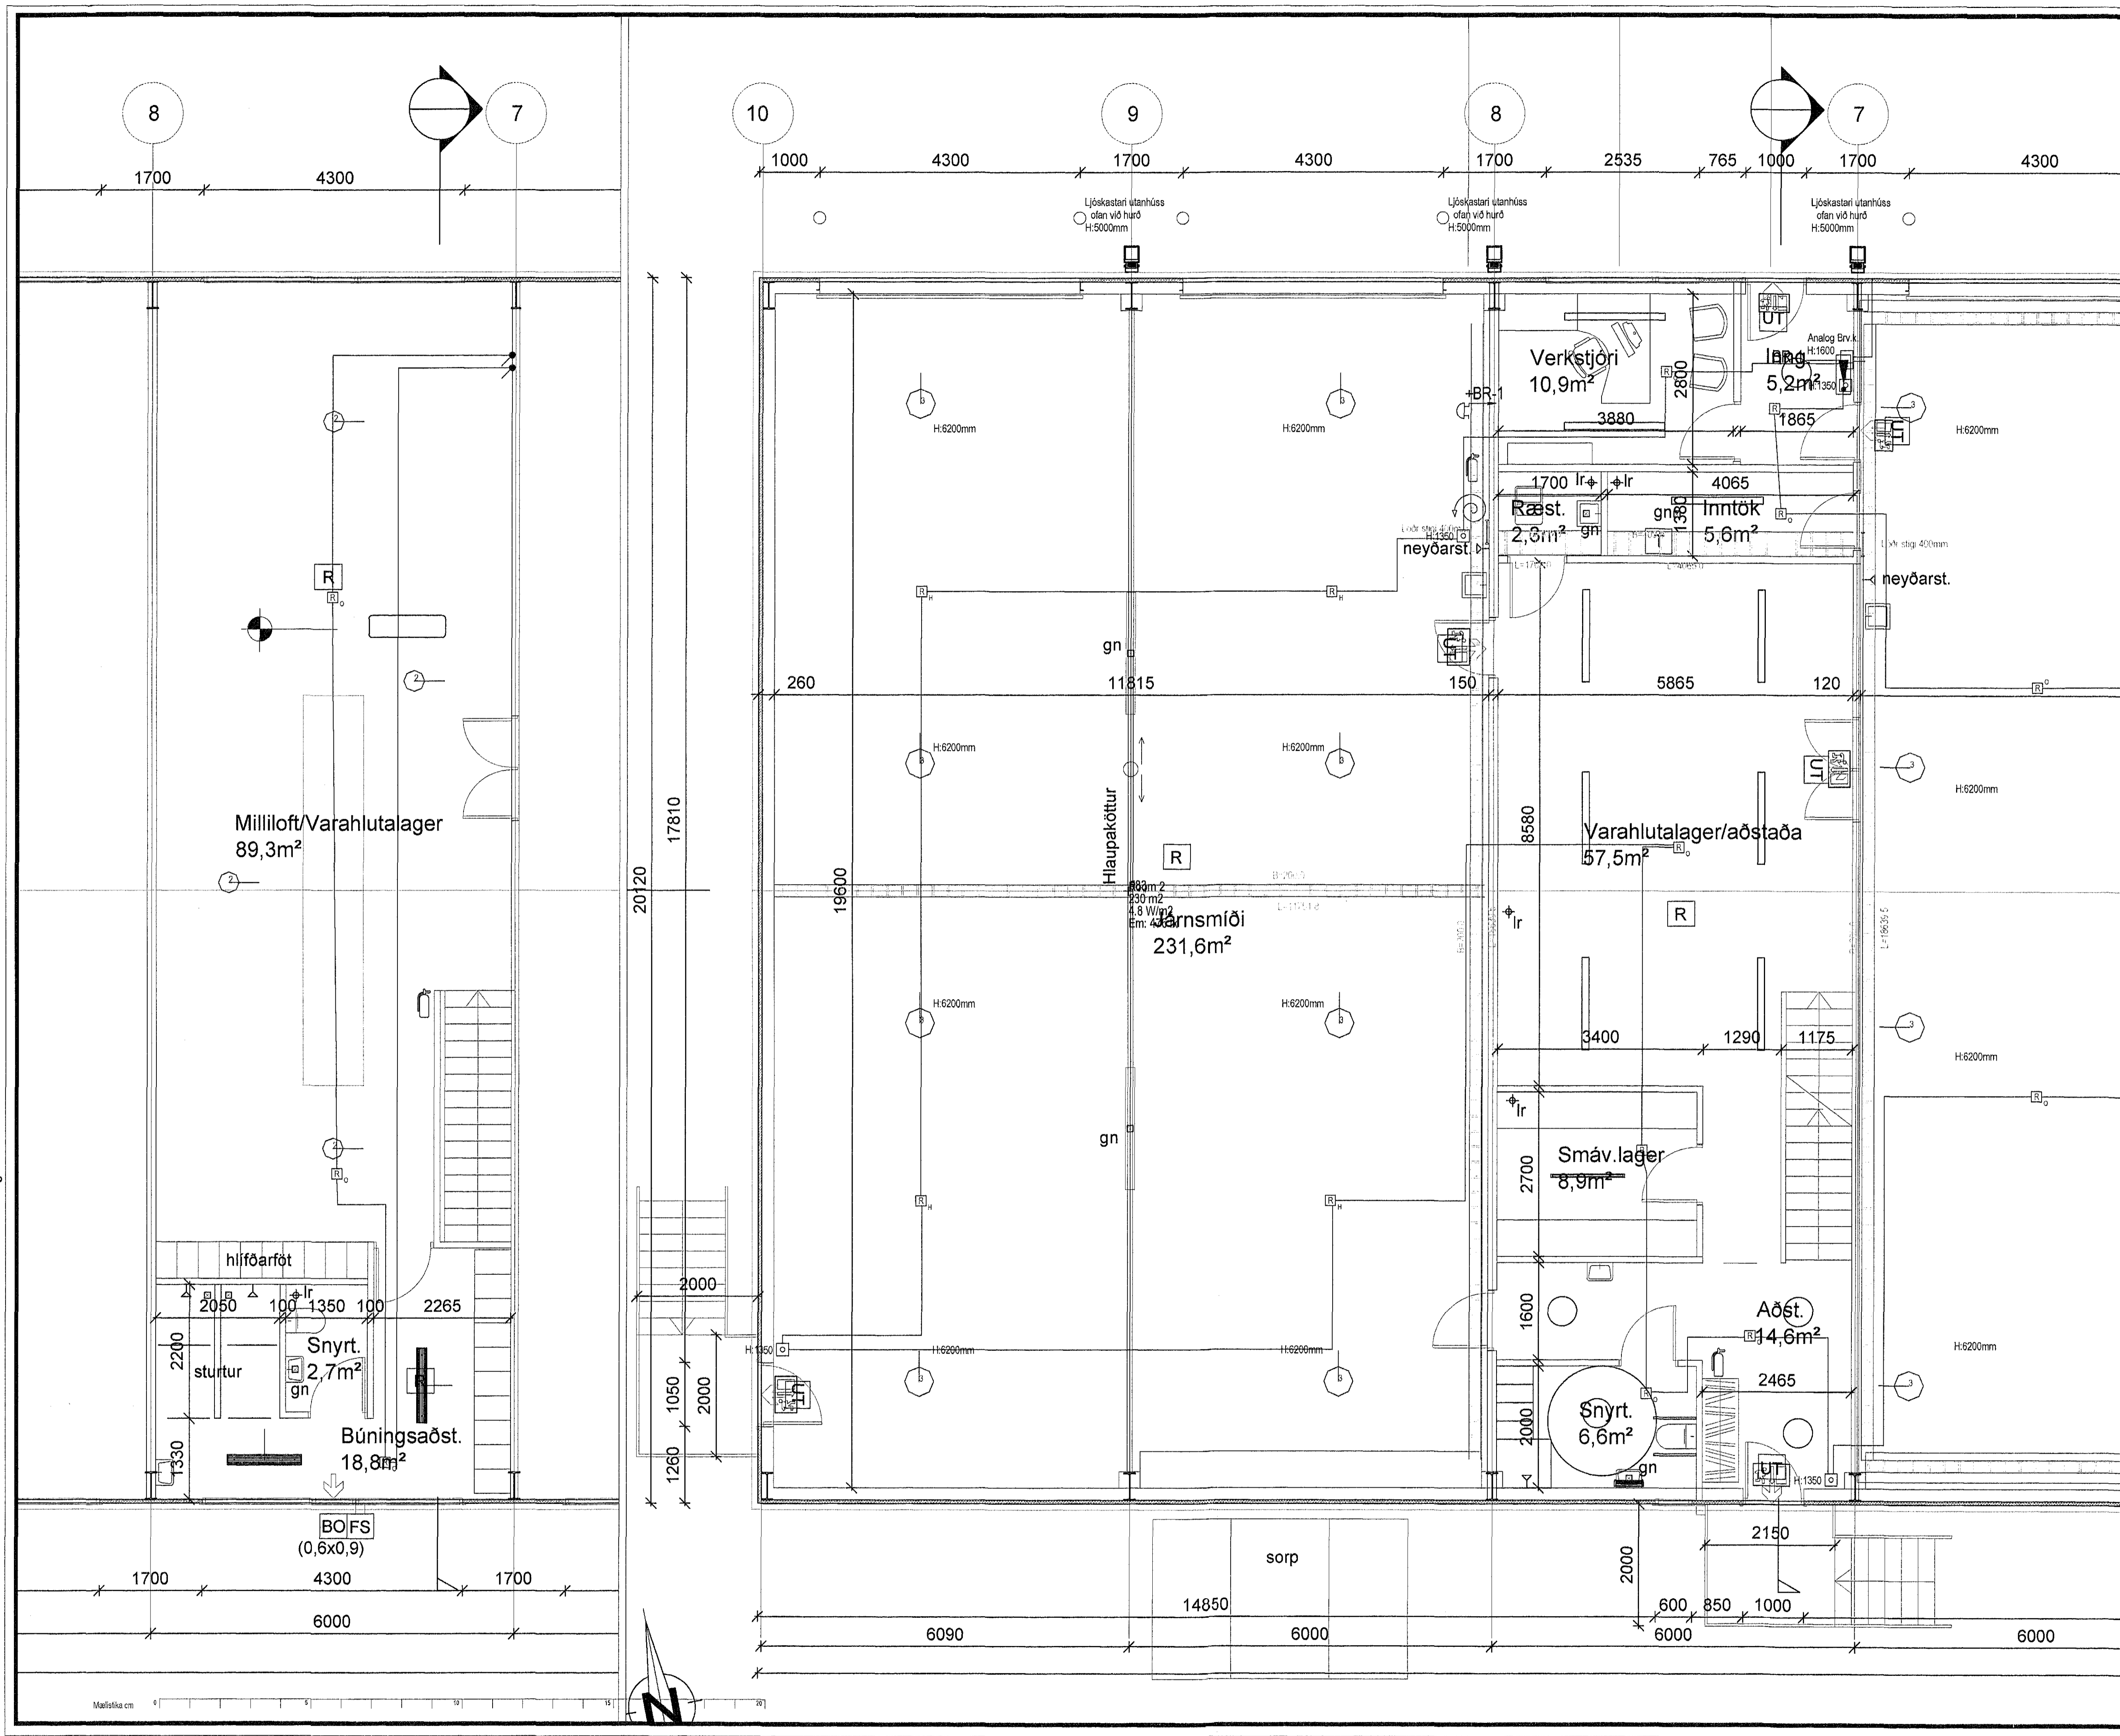

160 brunaviðvik.dwg

