
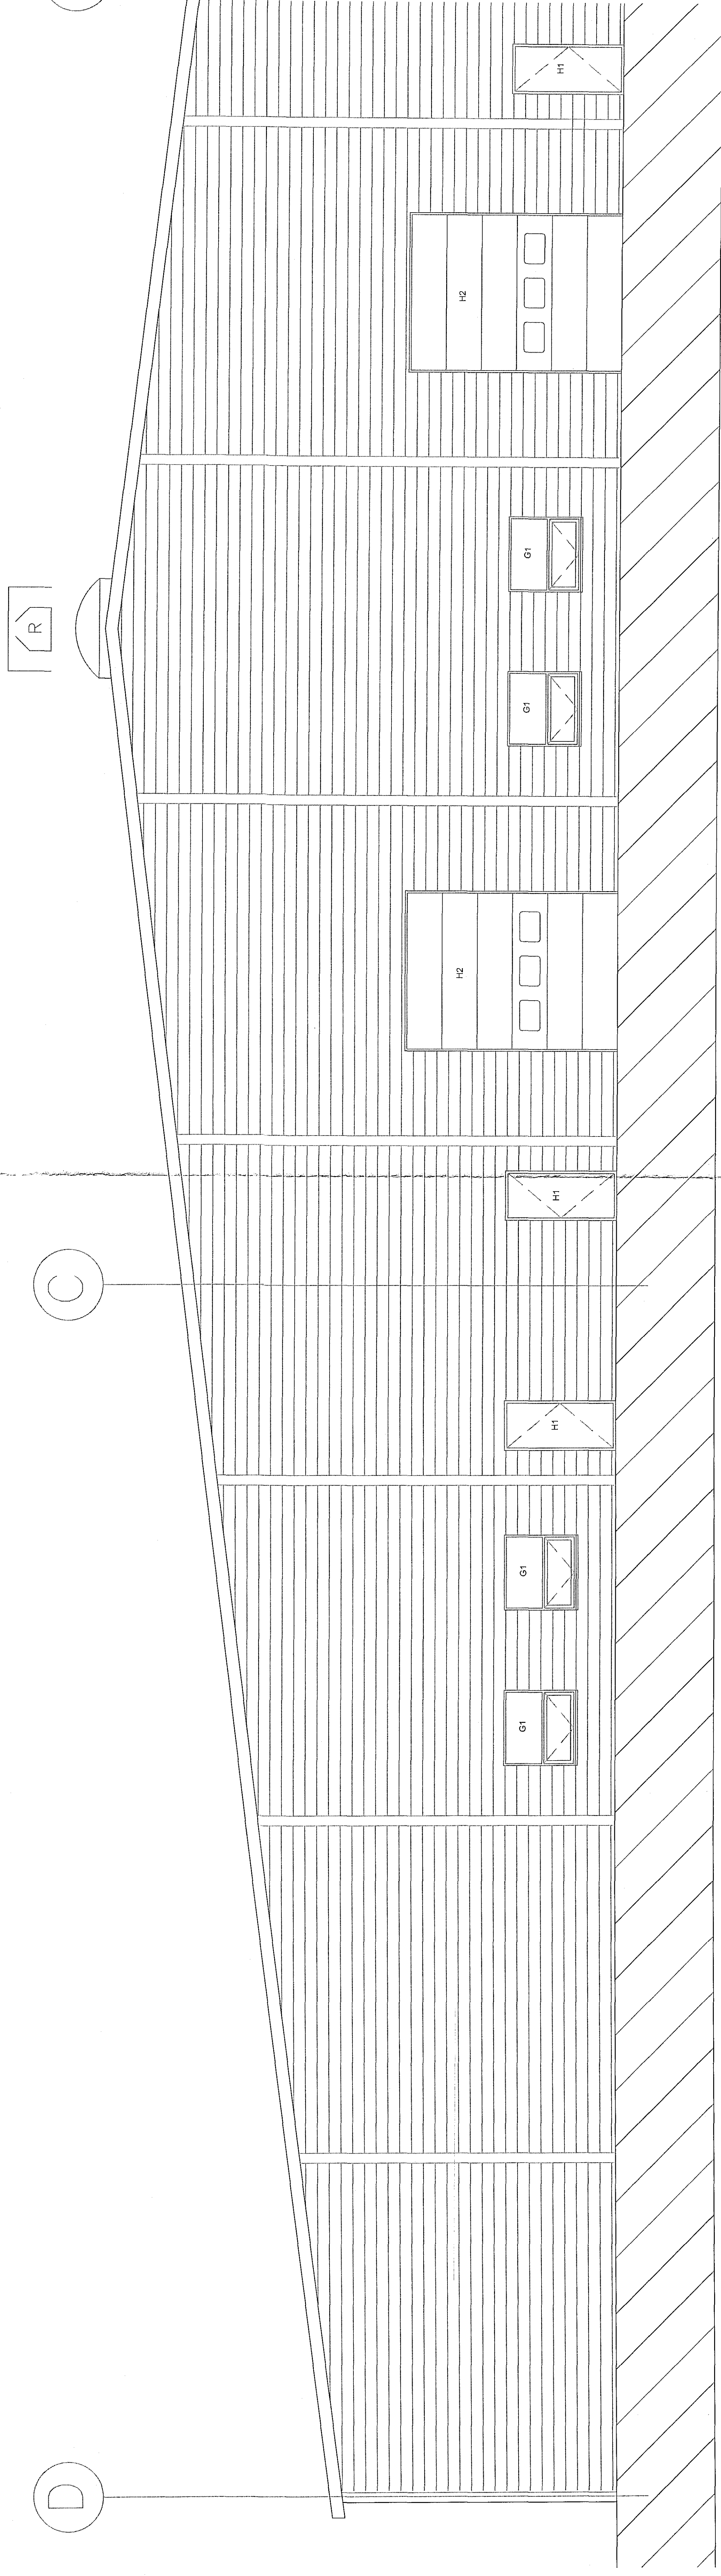


1709514 20.6.18

Sampylki Ísinn
05. JUL. 2018
Þróunarmiðstöð / Hagkerfi
P.O. Box 100, Reykjavík

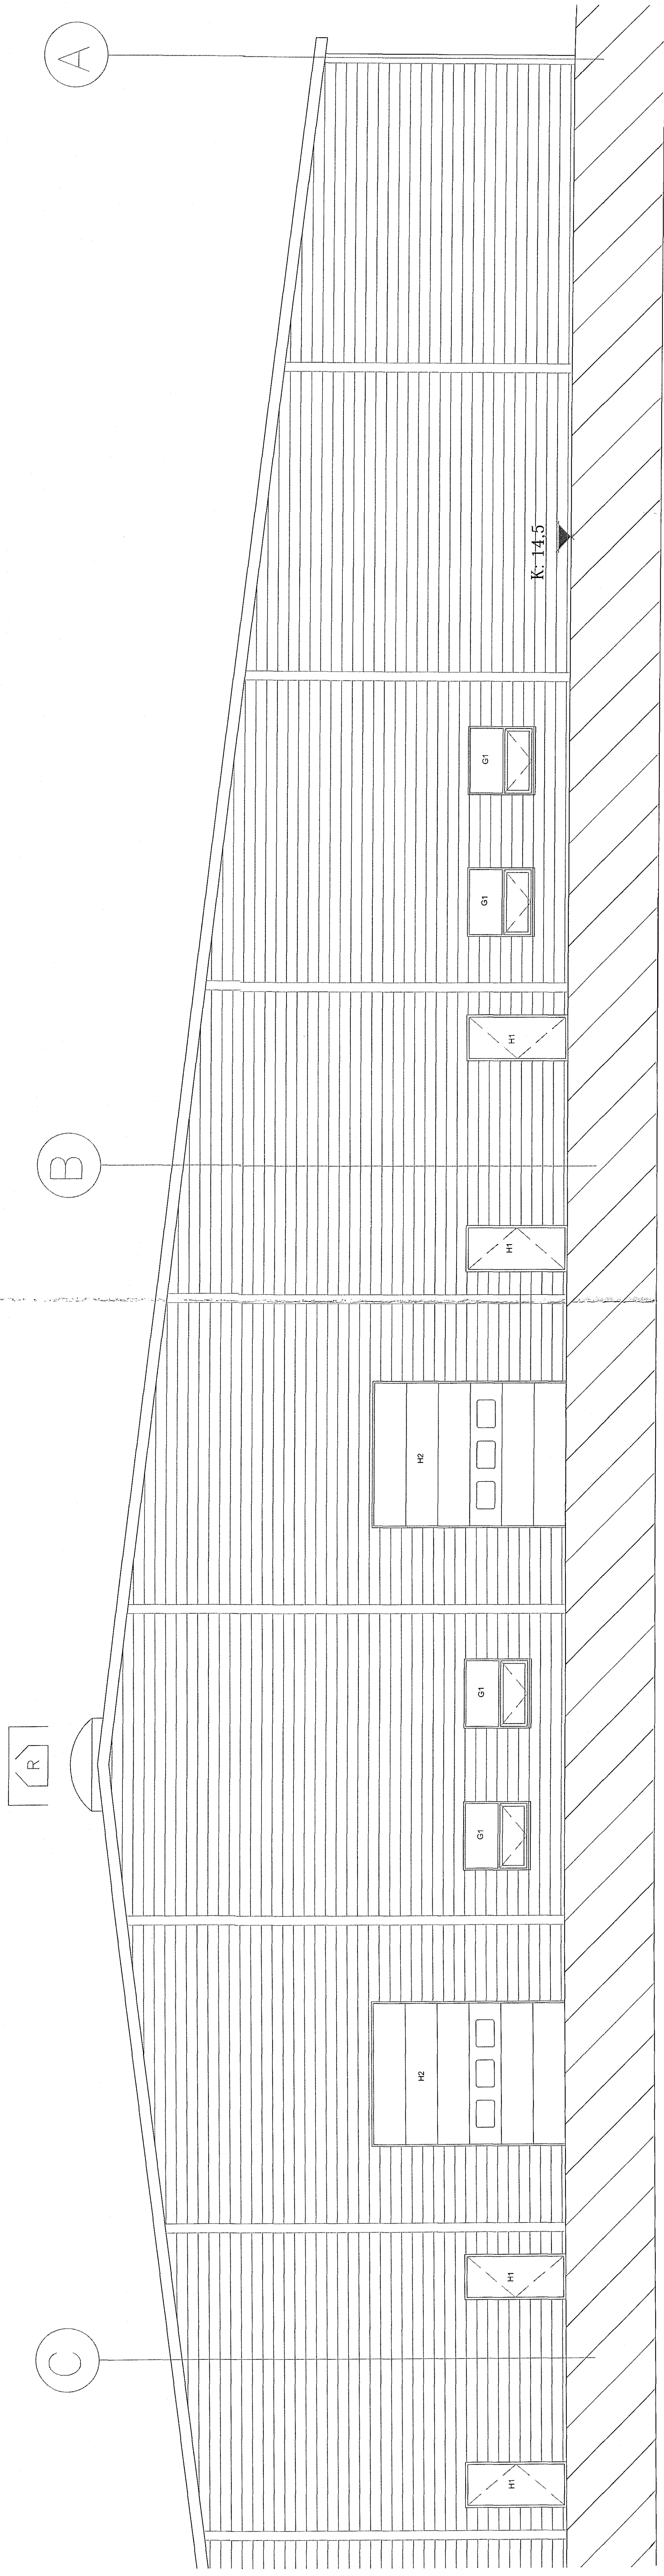

BRETTINGUR
LIT. LÖS. BÍTTINGUR
K.J. HÖNNUN
091002000
E-mail: hanna@honnun.is
HÖNNUN - SKIPLAÐAG - RAÐGJÖF
KARTANNADESKUN FREDKA
SAGMANNARLÖGSSON EYJAFRANKA
VIRKISVELLA 1
HAFNARFJÖRÐUR
101 Reykjavík
ÚTLIT AUSTUR
MÁSKALA 1:50

ÚTLIT AUSTUR
1:50