
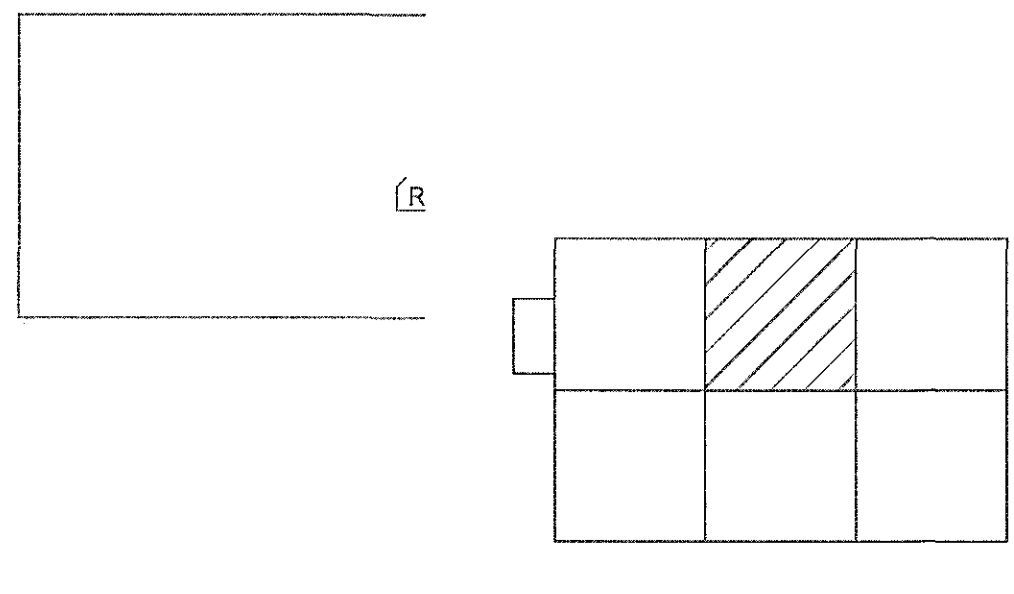
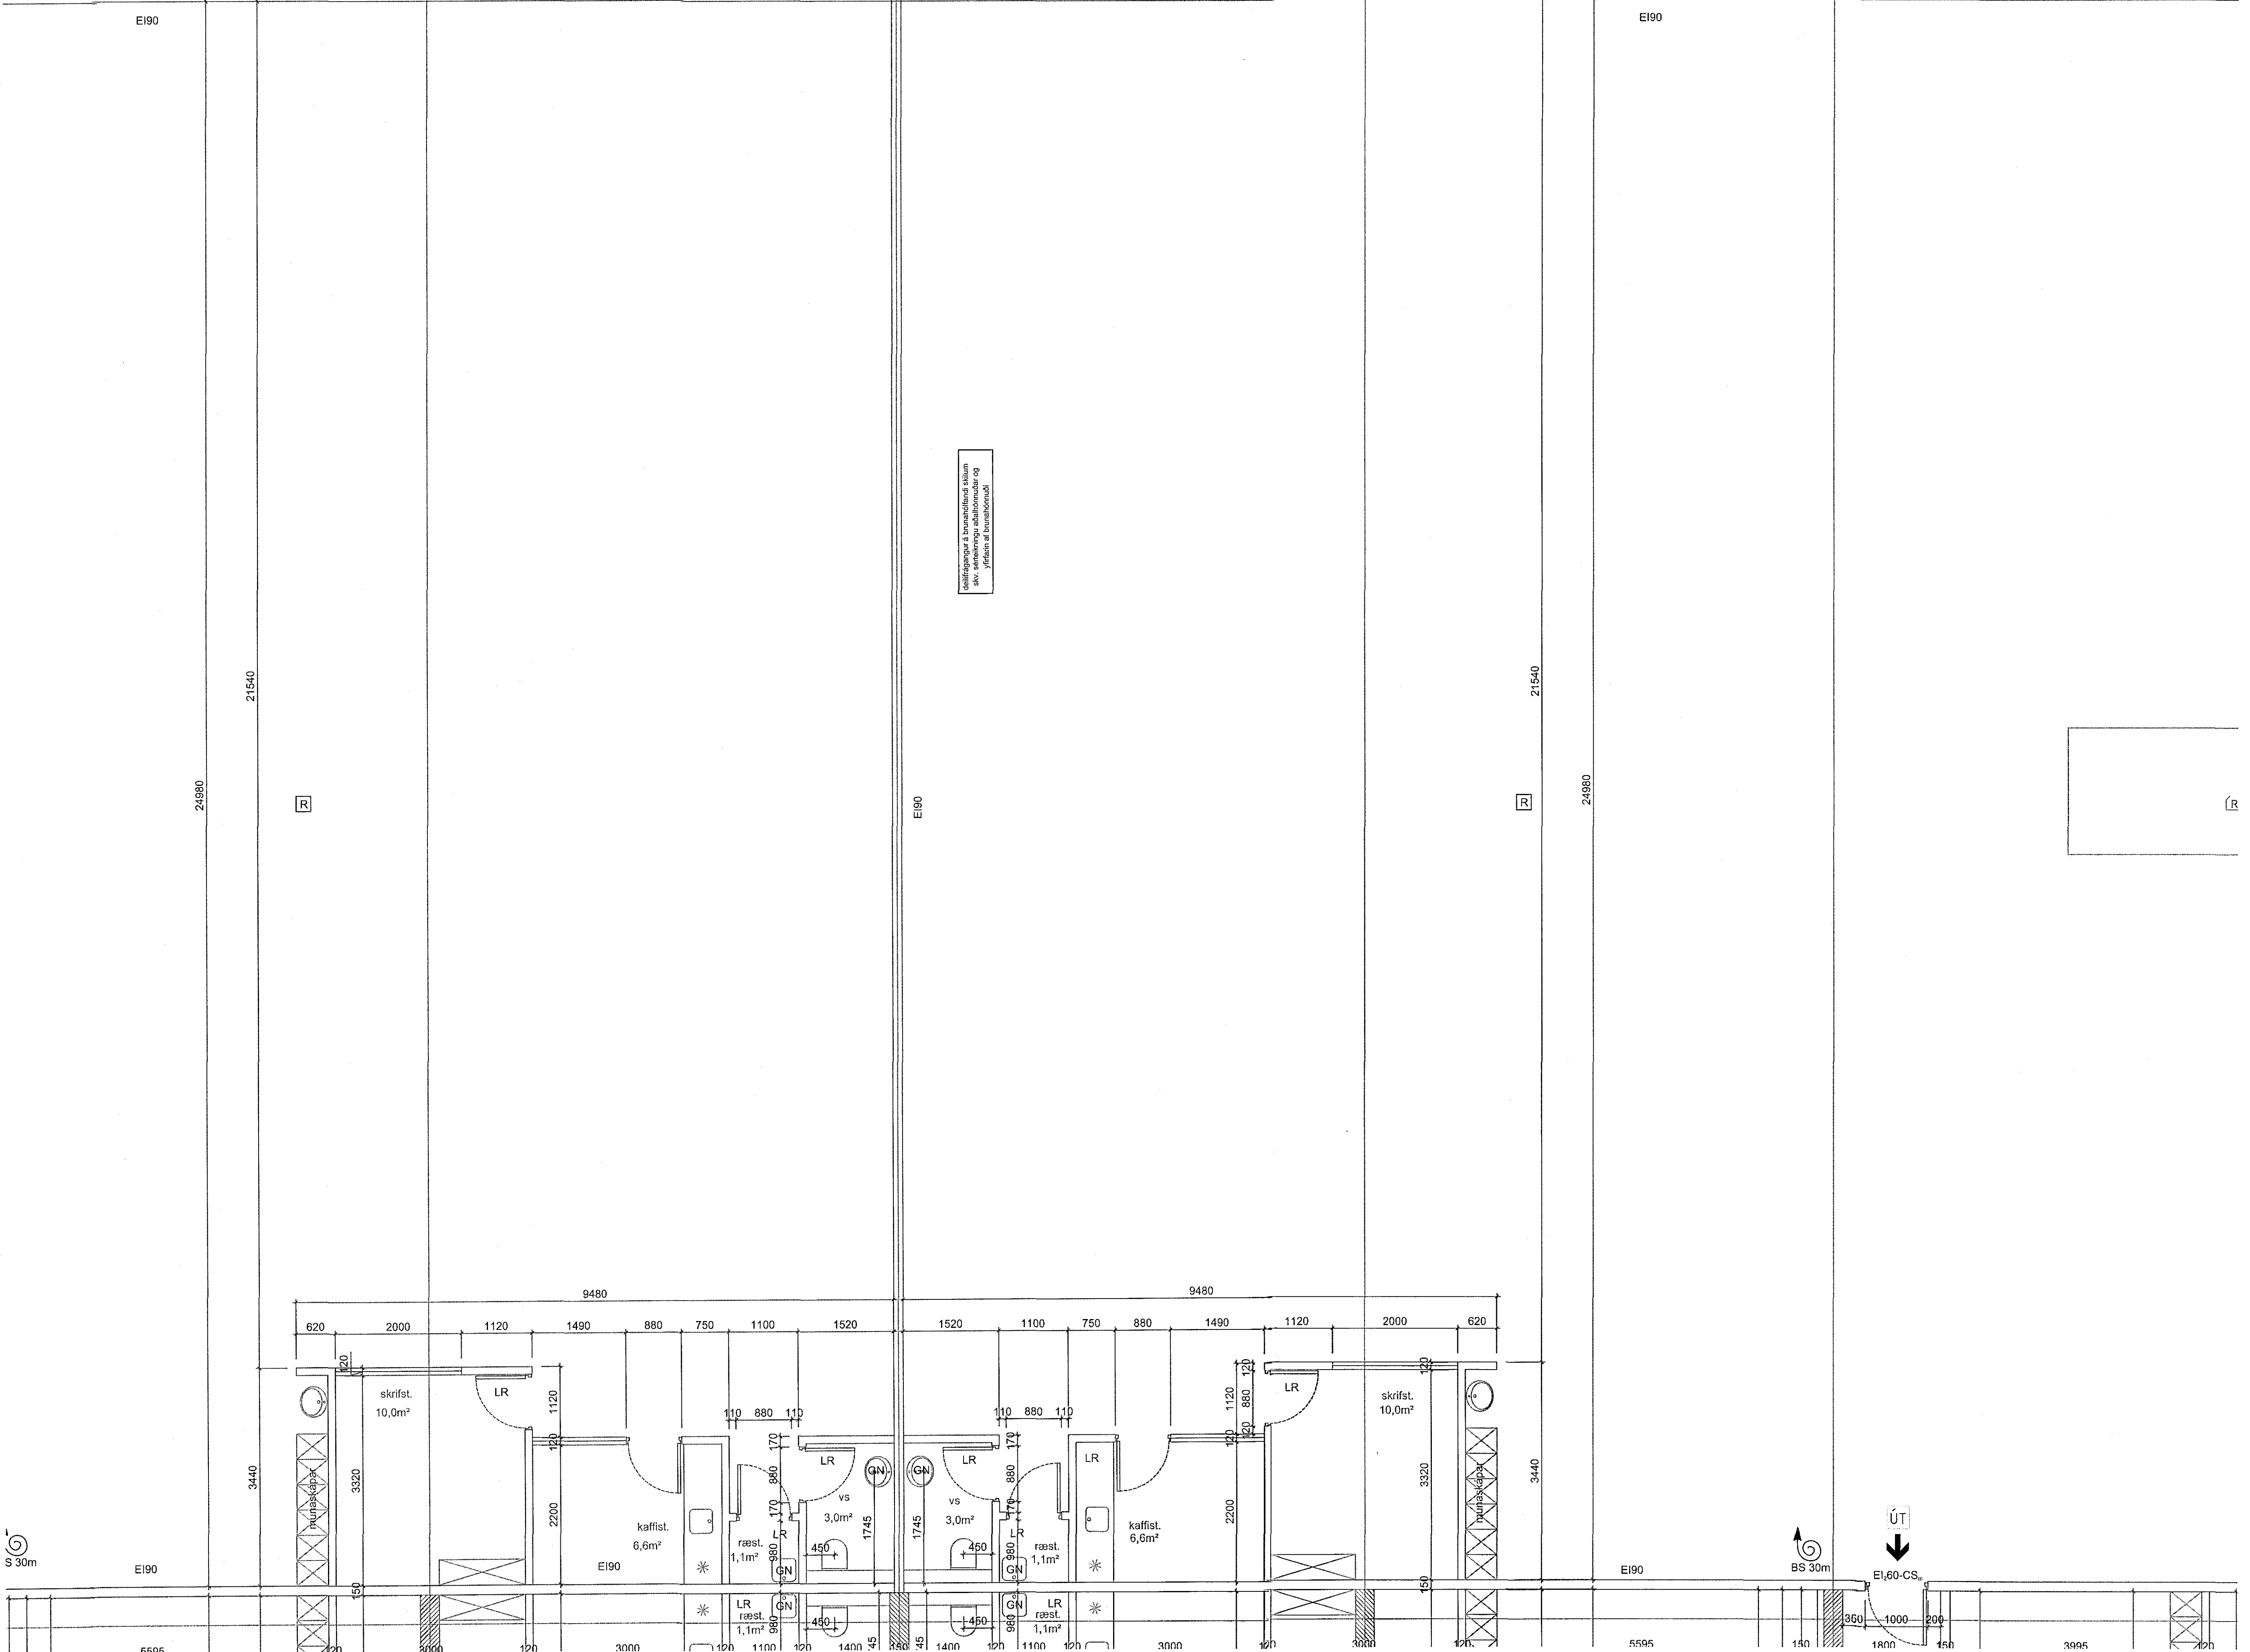


Samþykkt bann
05 JUL 2018
Byggingarfulltrúi i Hafnarfór
F.R. Sigurður Steinar Jónsson

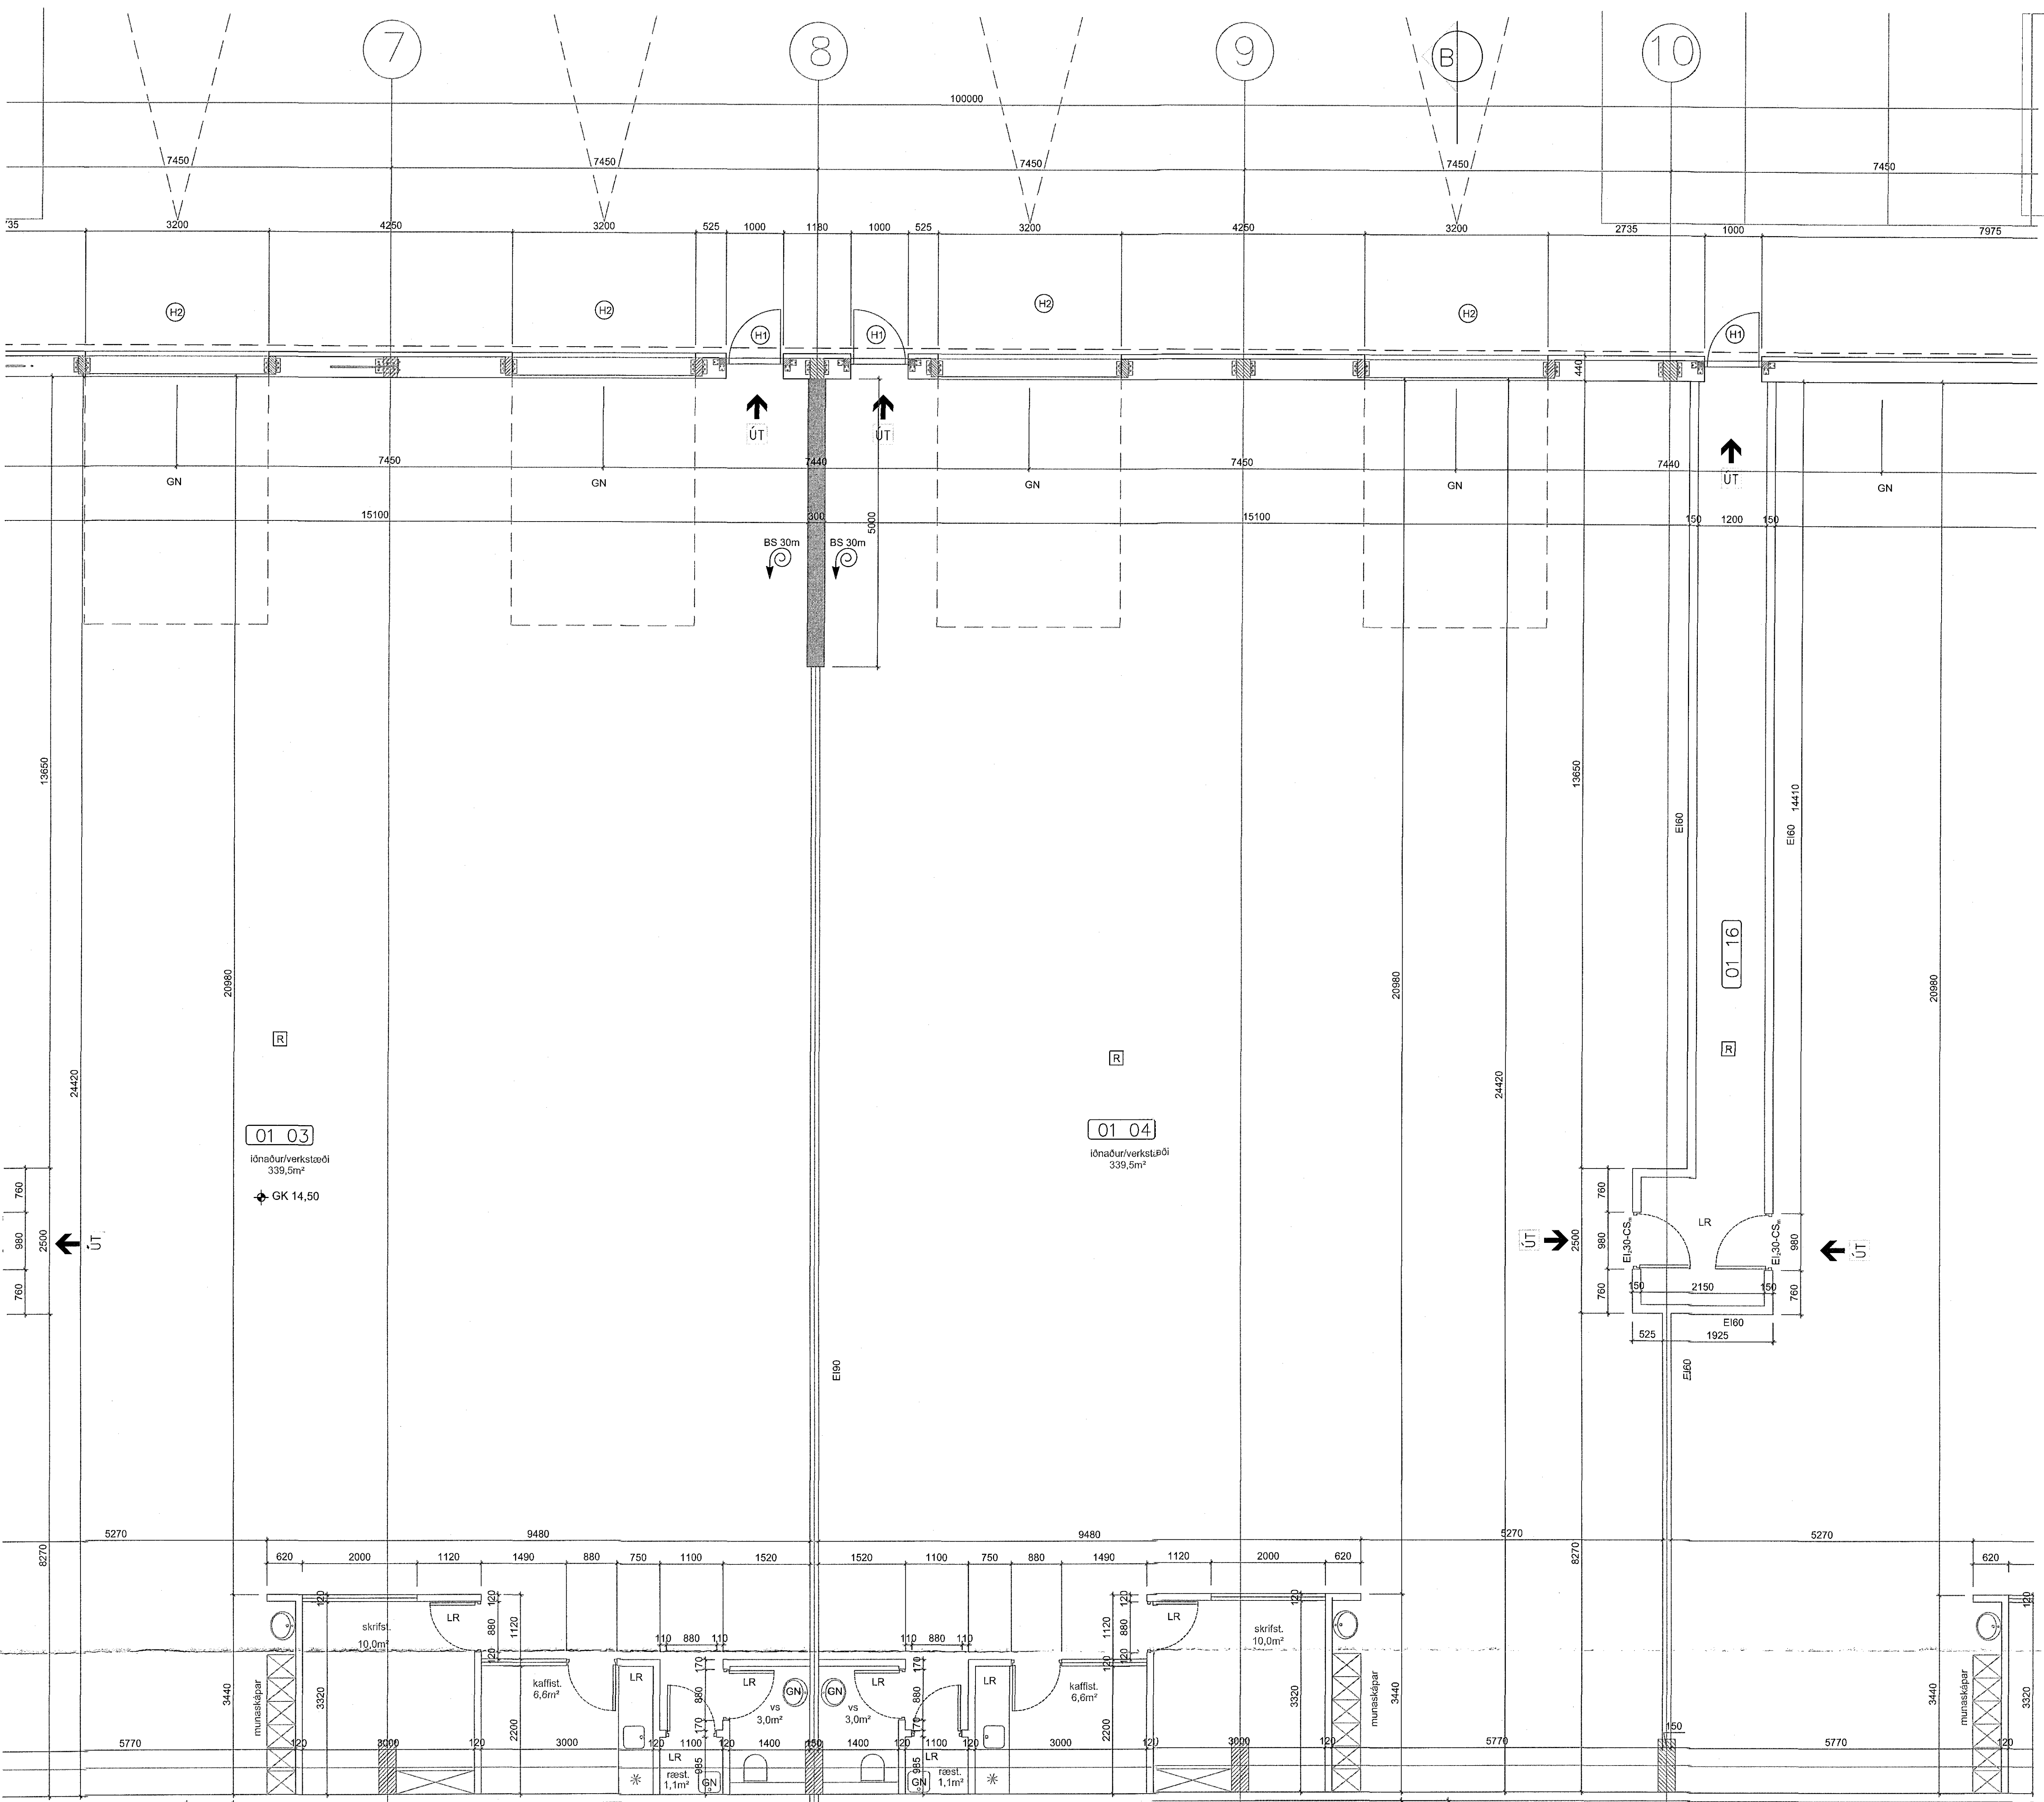

BREYTINGAR	NR.	ENNS.	BREYTING	SB.

K.J. HONNUN 091102-3399

TEL. 899-9234
E-MAIL: kjon@honnun.is

HONNUN - SKIPULAG - FÁÐGJÖF
KUNGFAN HAFNARFÖR
SÖNNA VALLDREGGJAN BYGGINGARFRUM

VERK
SHELIA 1
HAFNARFÖRÐUR

TEKING
GRUNNMYND - NORÐUR - MIÐJA

KVAÐI
1:50
TEKING: NFL
DAGS: 05.04.2018
TEKINGARF: KJ, JHJ