
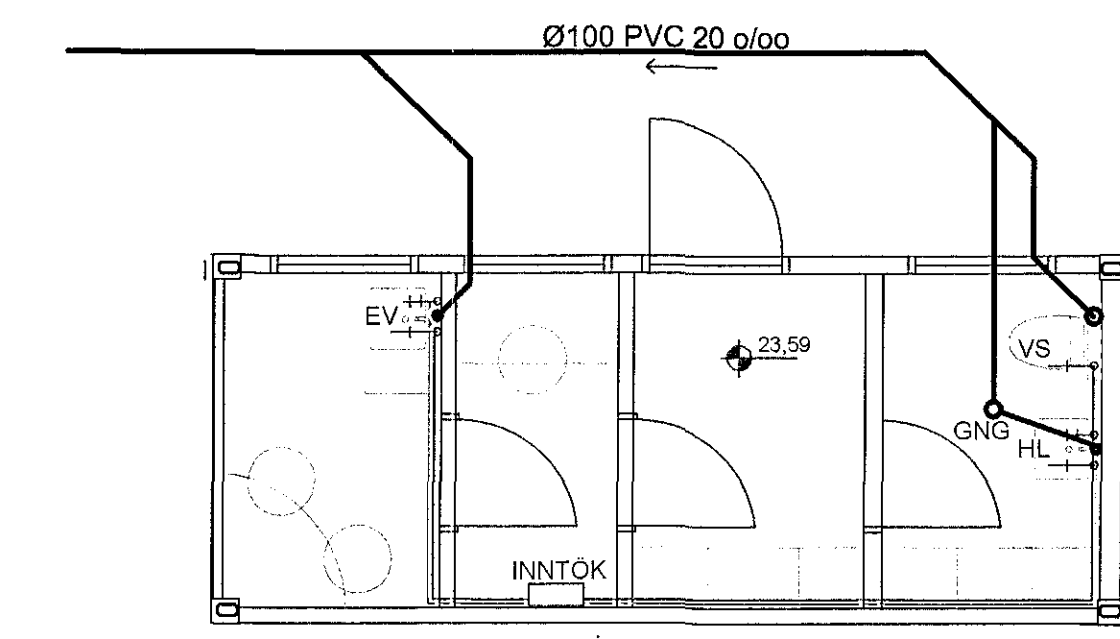


159  
G=22,83

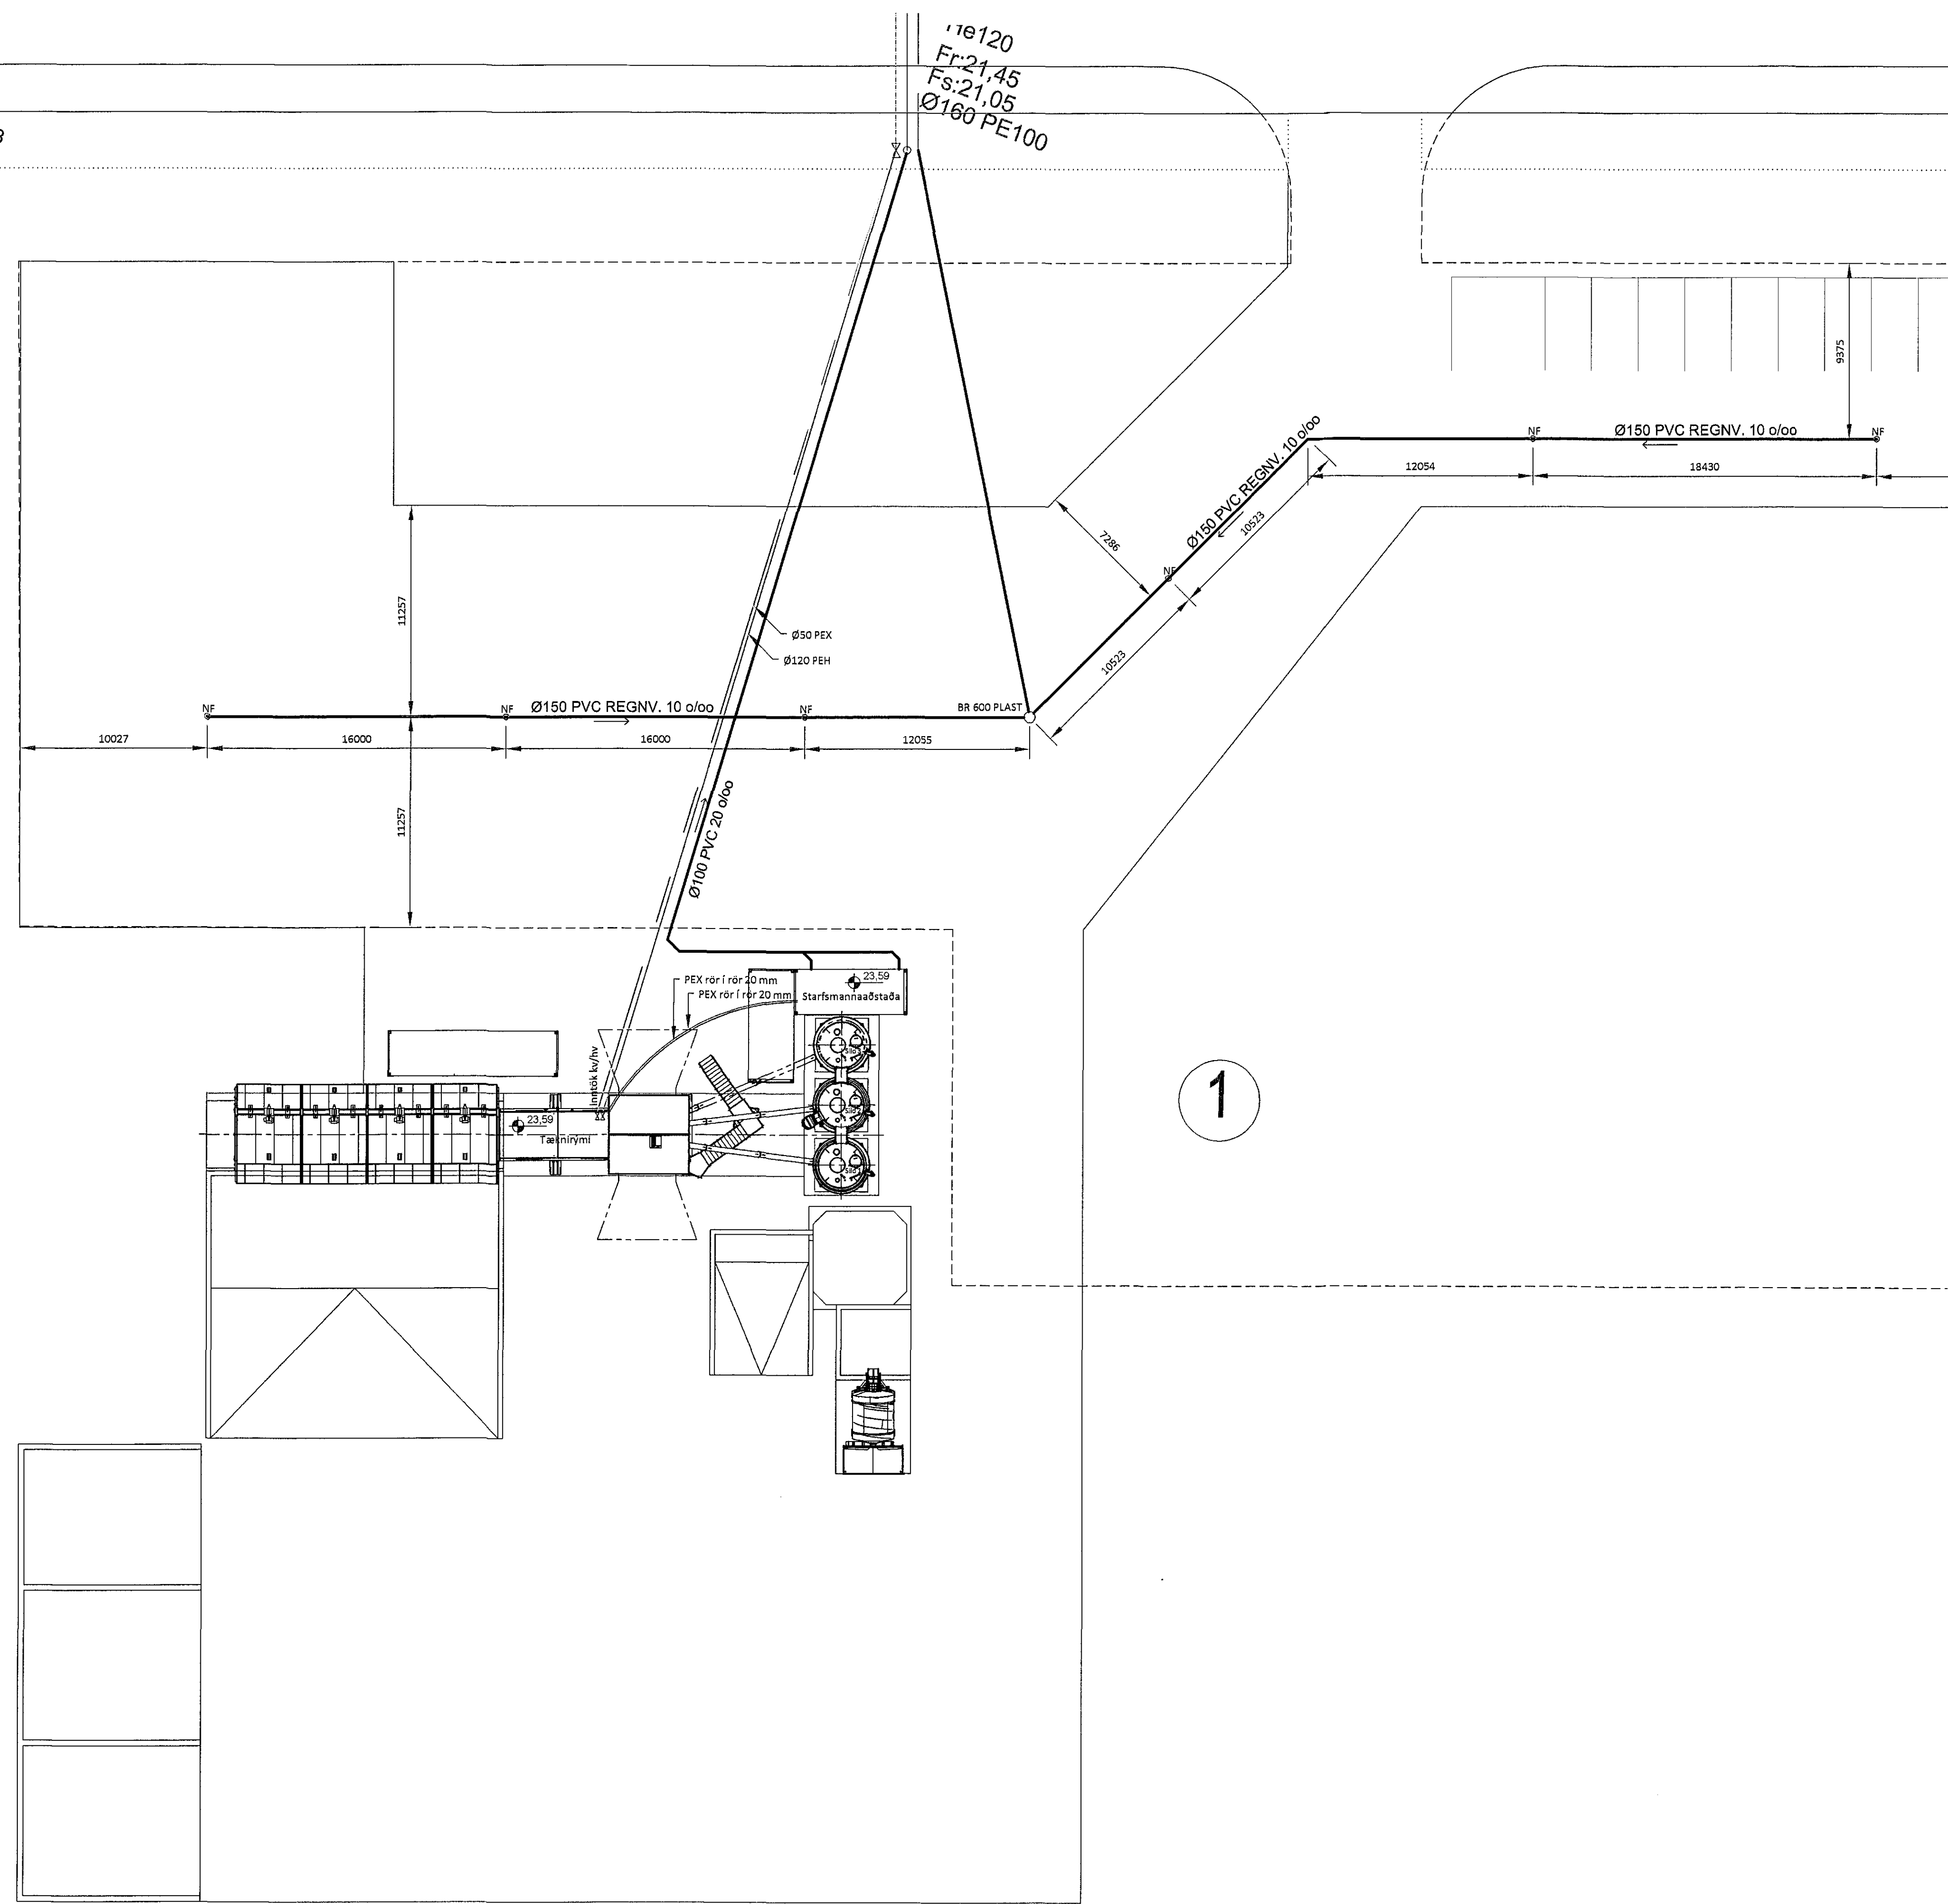

Starfsmannaaðstaða  
Mkv. 1:50

145  
G=24,92

Grunnmynd  
Mkv. 1:200

5	
4	
3	
2	
Útgáfa:	Dags:
Steypustöð	
Koparhella 1, 221 Hafnarfirði	
Lagnir	Hannað: GÓU
Frárennili	Mkv:
Neysluvatn	Stærð: A1
	Daga: 21.06.2018
Undirskrift hönnuðar:	<i>Guðmundur Óskar</i>
Guðmundur Óskar Unnarsson Kt. 110683-3409	
Teikning nr:	P101
Útgáfa nr:	1
Hafnarvegur 90, 230 Reykjavík / 421-3550 / www.riss.is HÖNNUNARSKILIR EÐR ALANRETTA TEGUNARNA. FOLKSKILIR EÐR TÖRFLERJASAMTAK	