
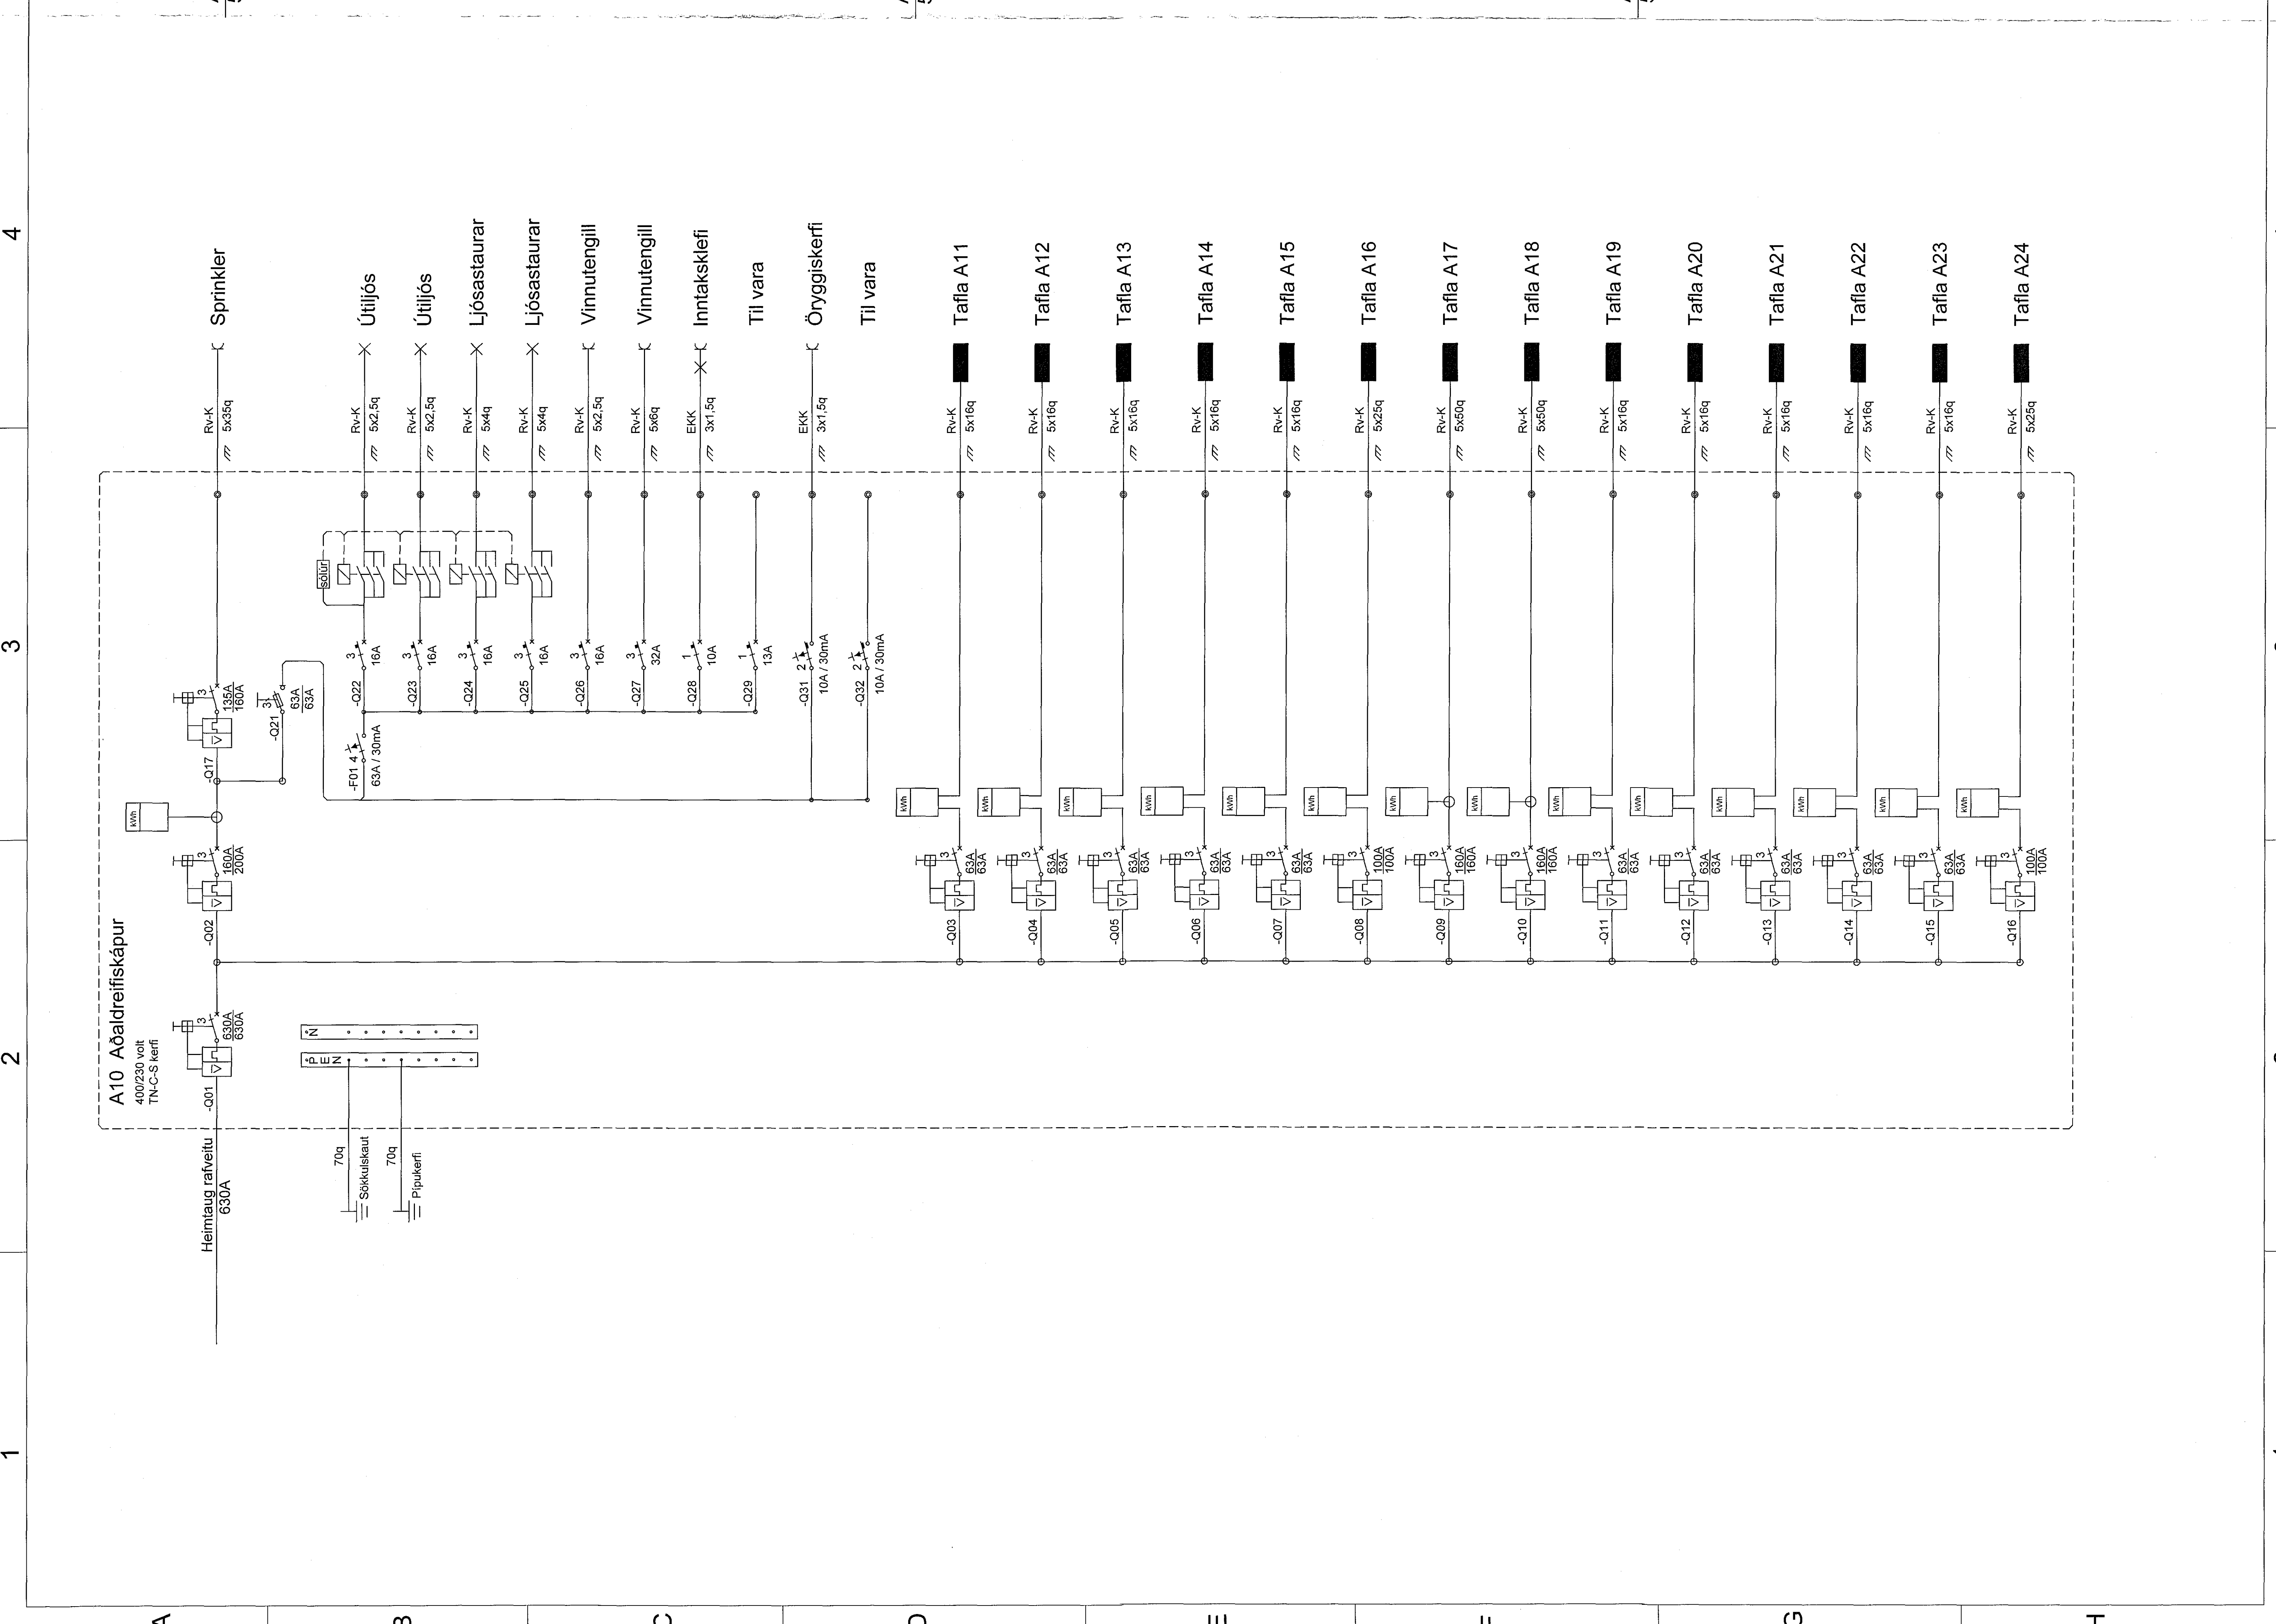


Samþykkt bann
20 JUN 2018
Ragnvaldur Magnússon / Helgi Pálsson
F.A. Skrifstofa Stærri Jóns

A B C D E F G H

8 7 6 5 4 3 2 1

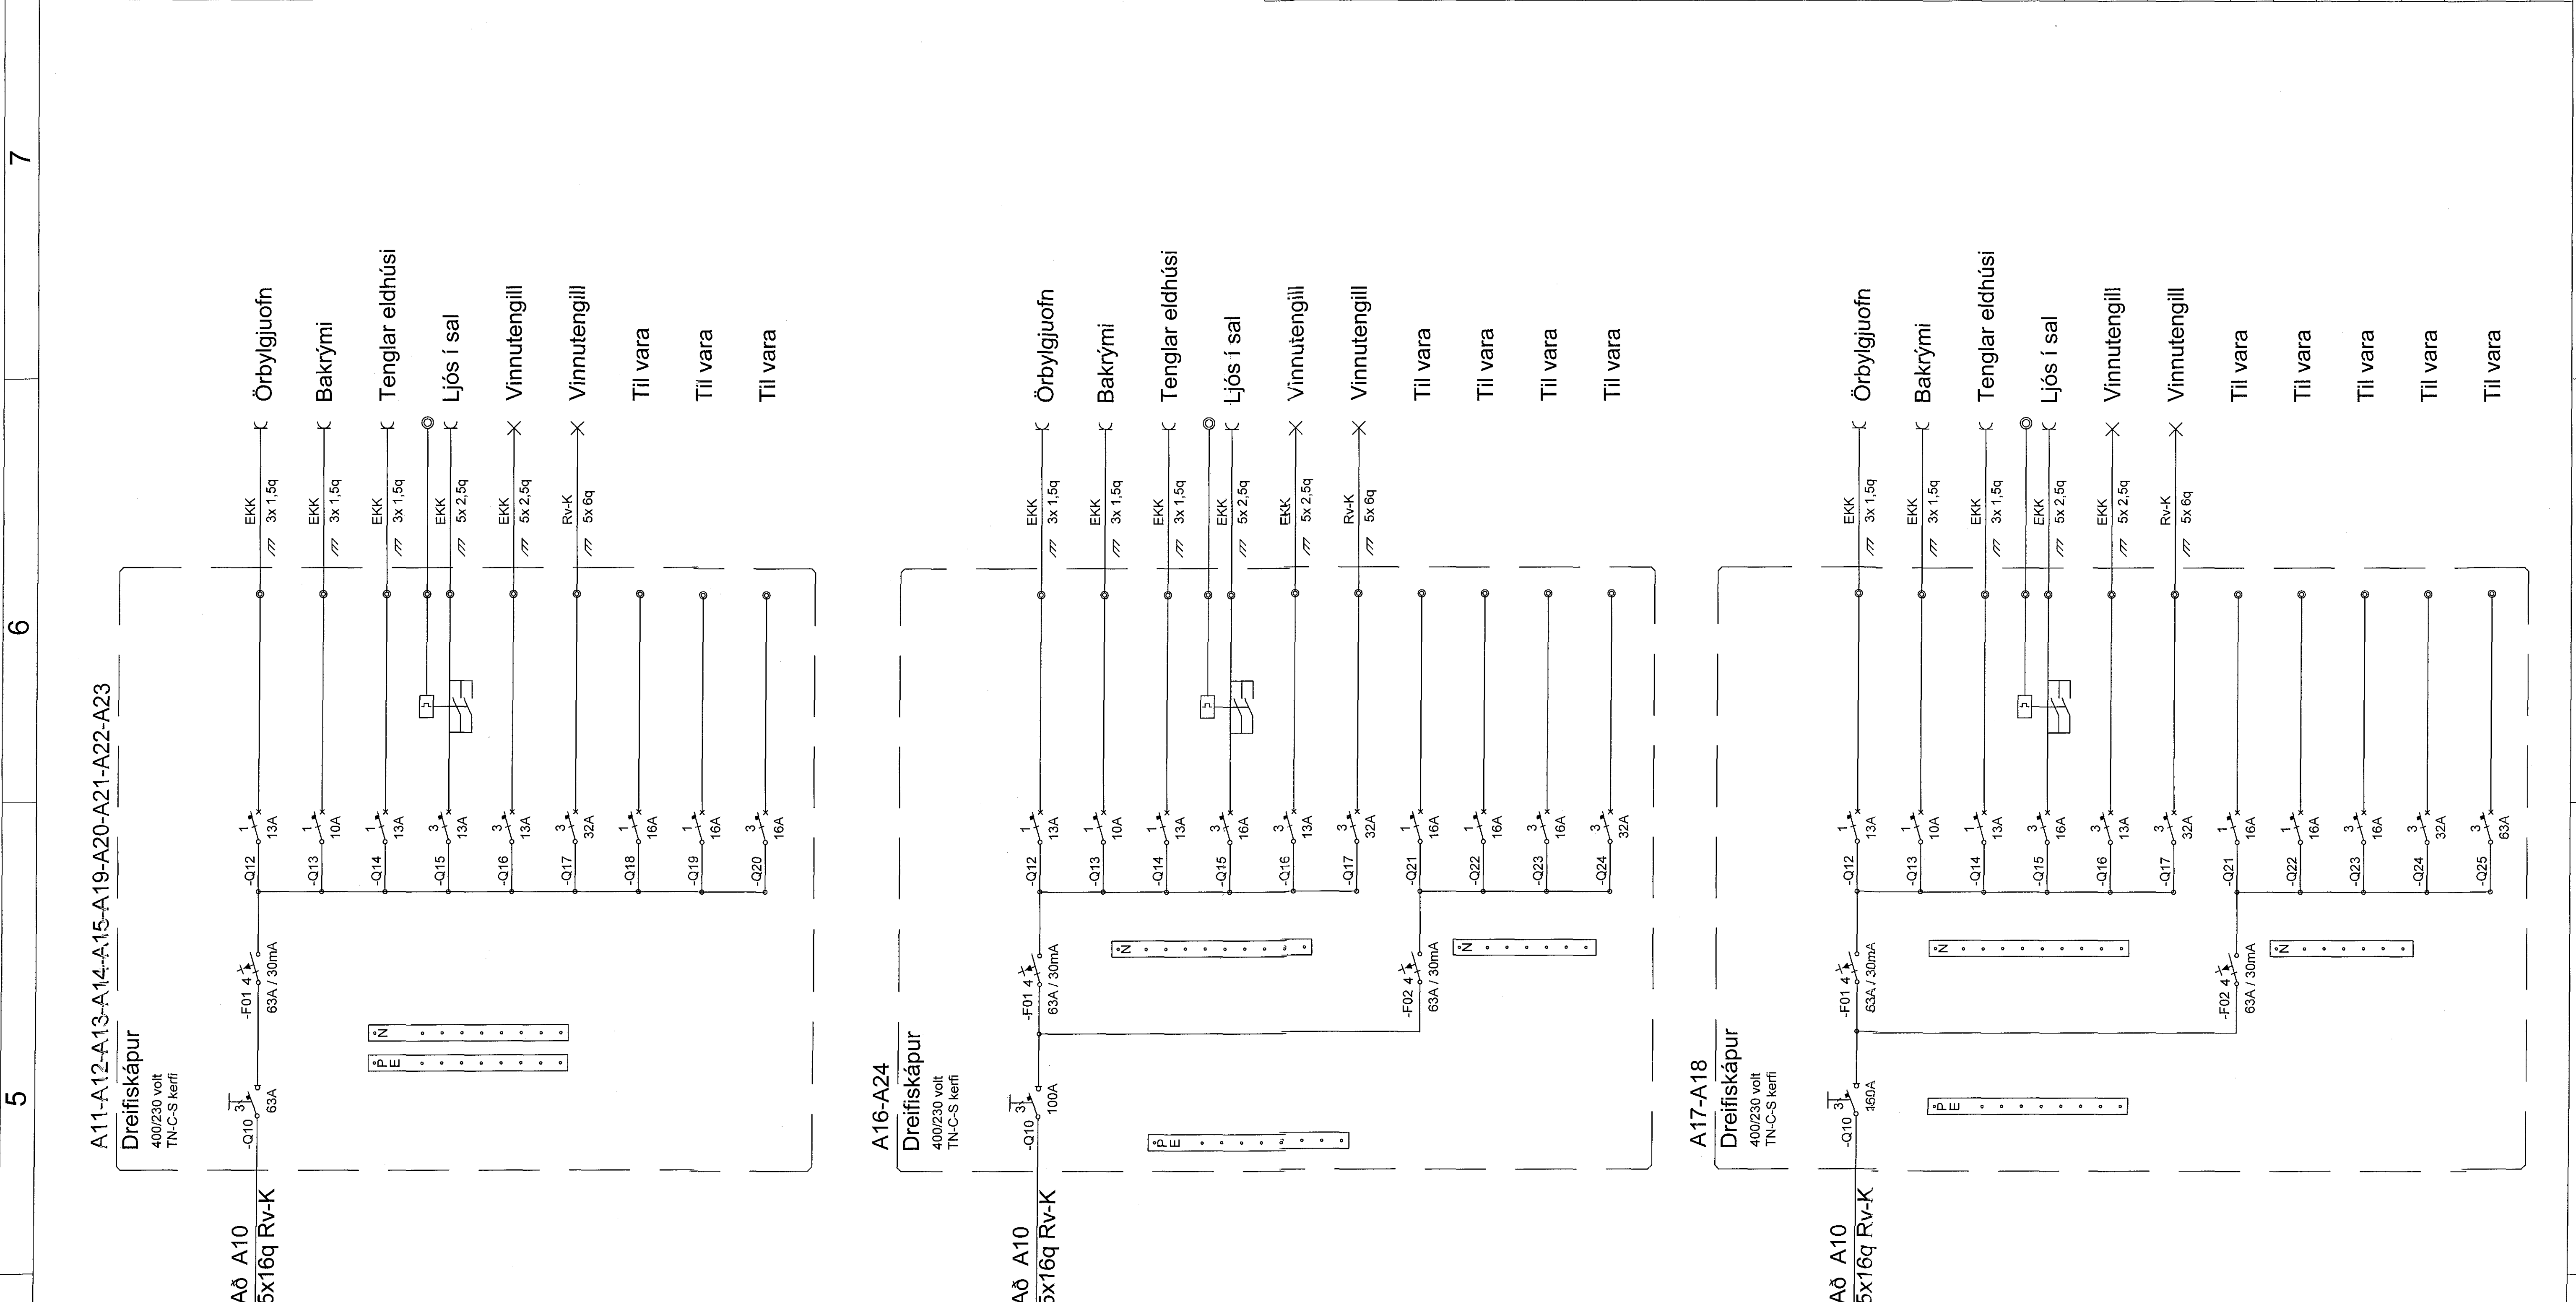

A B C D E F G H

1 2 3 4 5 6 7 8

Samþykkt yfirtönuðar *JPH*

Breytingar

1

2

Dags Yfirfarið

Voltorka ehf
Hönnunarstofa
Kt. 410606-1860 S:855-3155
Helgi Pálsson / Baldvin Ó. Gunnarsson
S:858-4476 / S:855-3155
voltorka@gmail.com

Verkefni
Ishella 1
Staður
221 Hafnarfjörður
Skýring
Töflur
Hönnun, Helgi Pálsson
Kt. 270963-5019
Mkv
Bláð 9 of 9
Teiknað, Baldvin Ó. Gunnarsson
Dagsetning, 26.04.2018
Land nr. 188566
Verknúmer 2018-036

8 7 6 5 4 3 2 1