
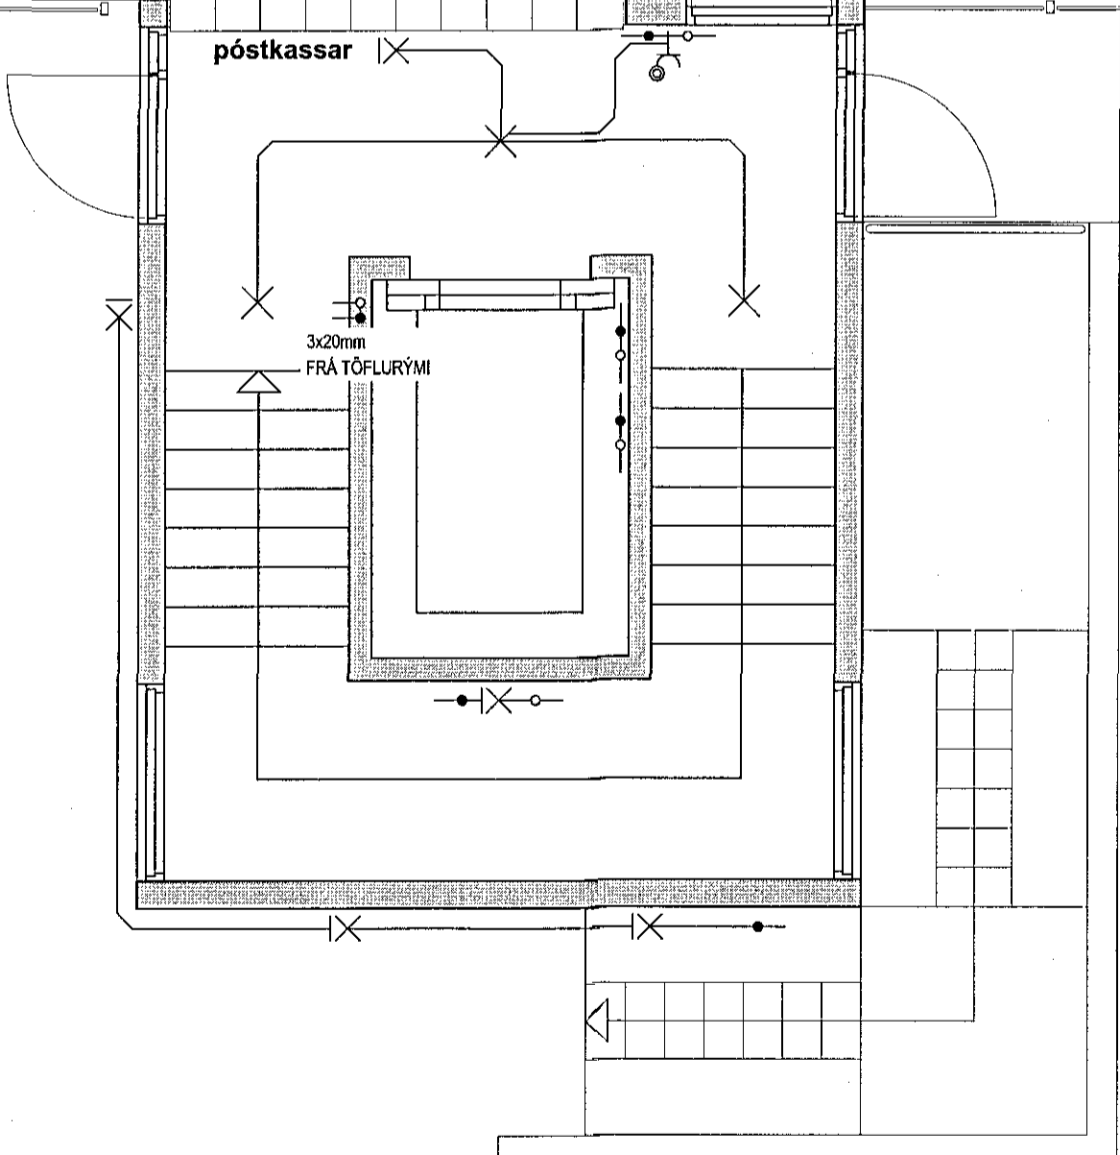


Samþykkt þann  
06 JUL 2018  
Byggingarfulltrúinn í Hafnarfirði  
F.h. Sigurður Steinar Jónsson

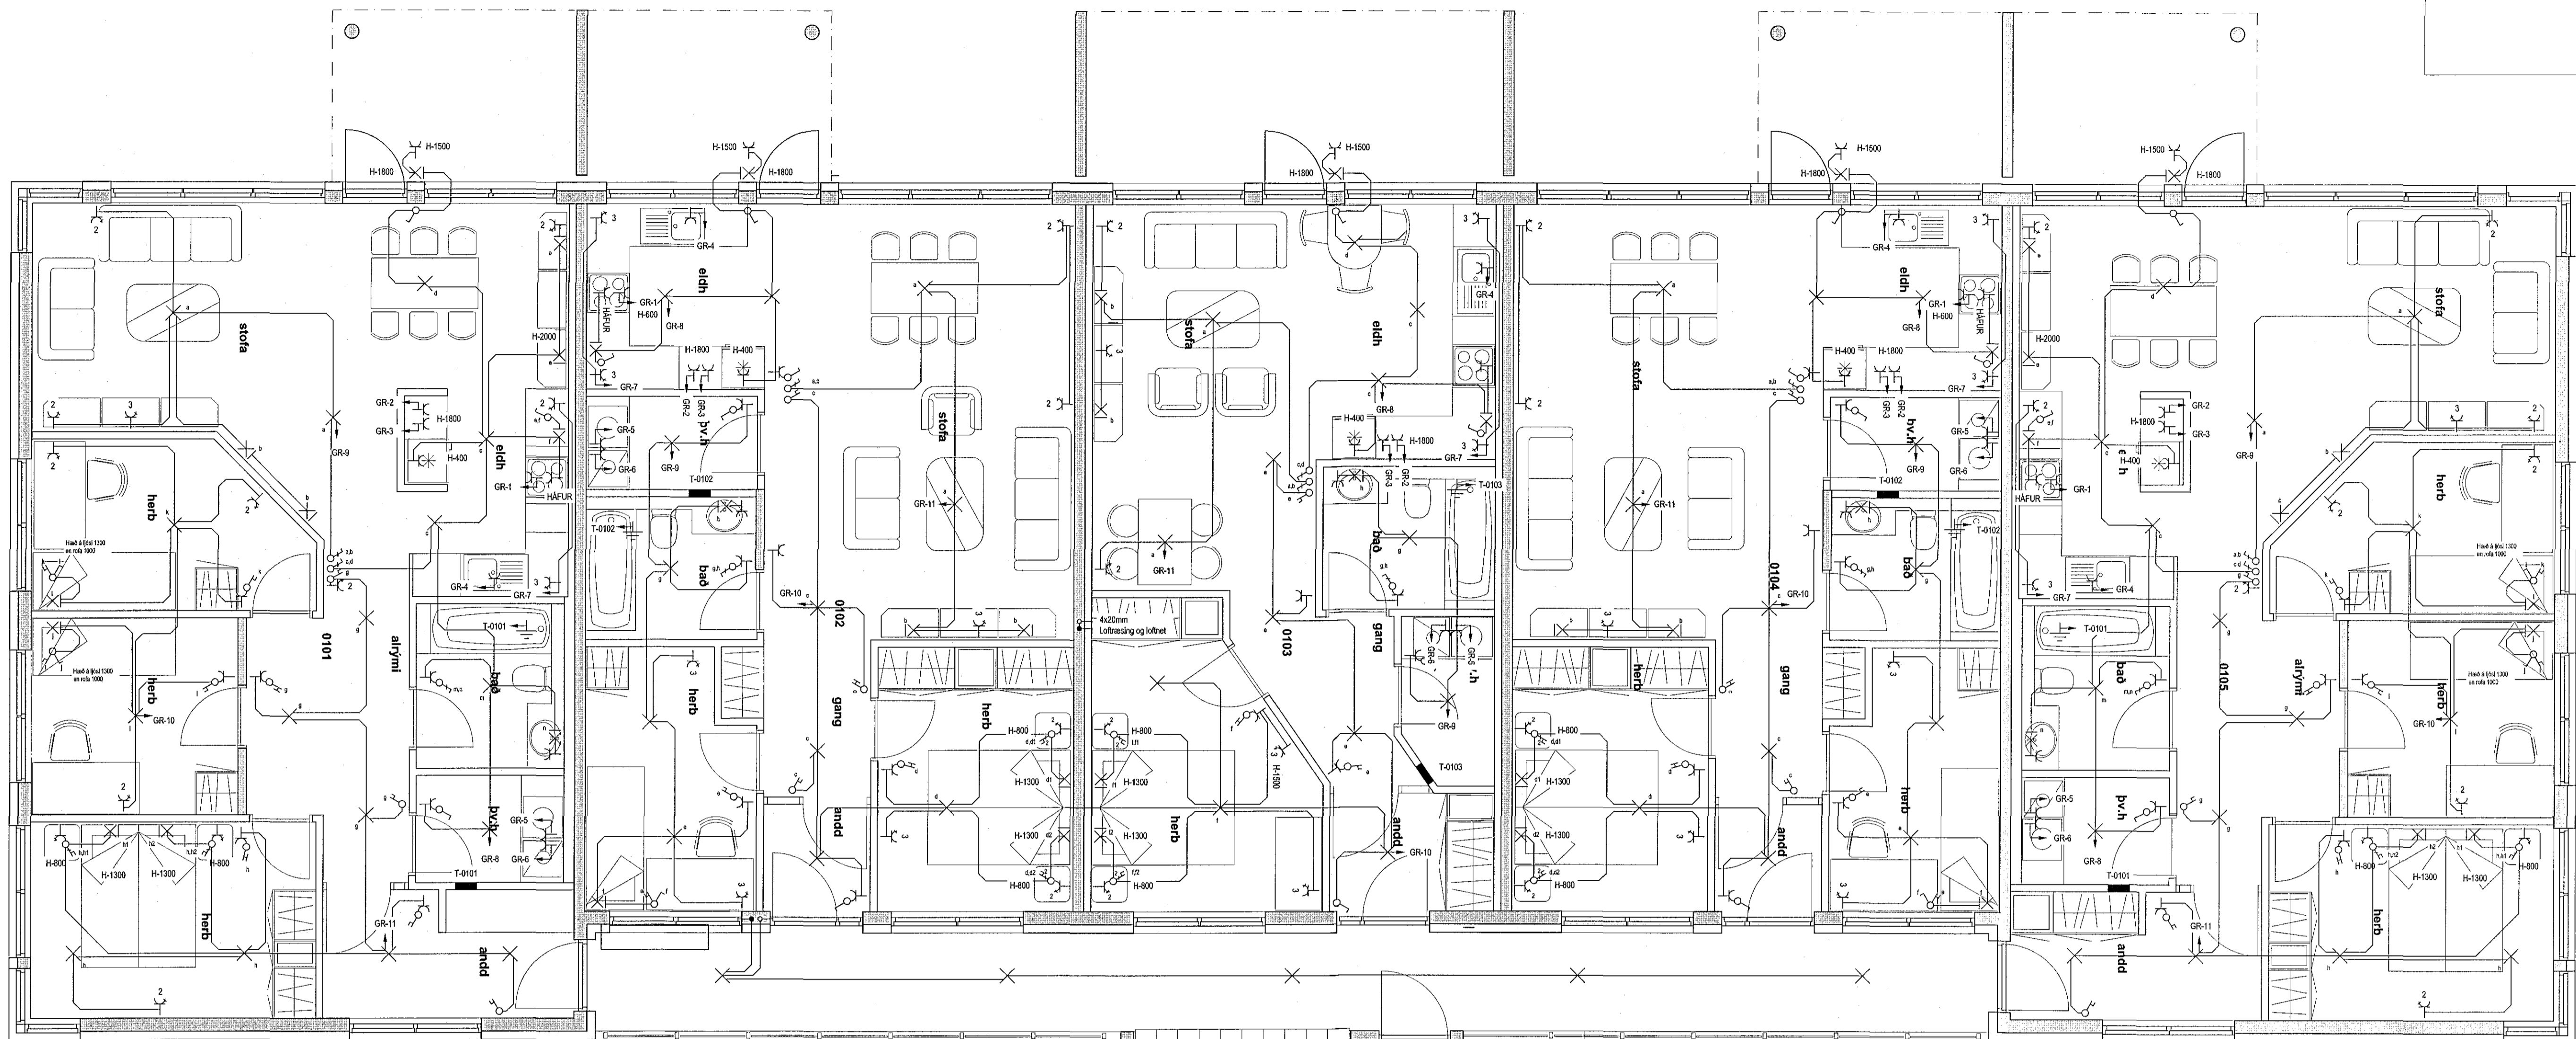

**RAFTEK ehf**  
SKÁLAFELL, 816 Ölfus,  
Sími : 4833510, GSM : 8650650  
Netfang : raftek@samnet.is

Löggjafi Rafagnateikningar  
Richard Magnús Elliott Kennitala: 190368209

*Rus.*

Br. númer	Dagsetning	Skýring

Rafagnateikningar  
Klukkuvellir 5  
220 Hafnarfirði

Lágspenna  
1-Hæð  
1:50

*16.9.2014*  
*Jóns*