
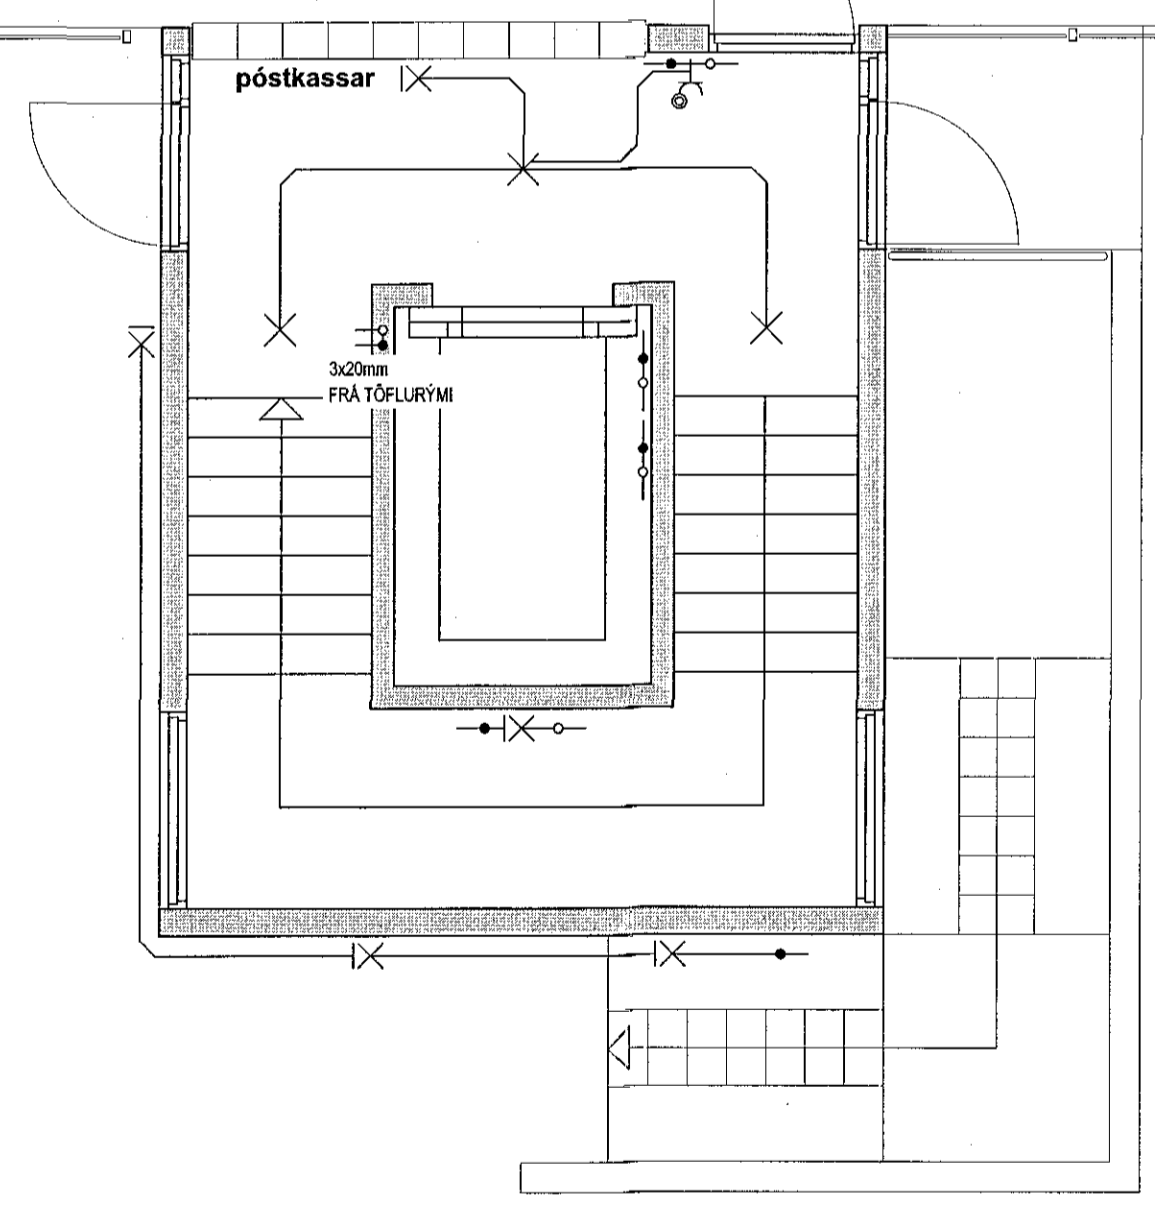


Samþykkt þann
 06 JUL 2018
 Byggingarfulltrúinn í Hafnarfirði
 F.h. Sigurður Steinar Jónsson

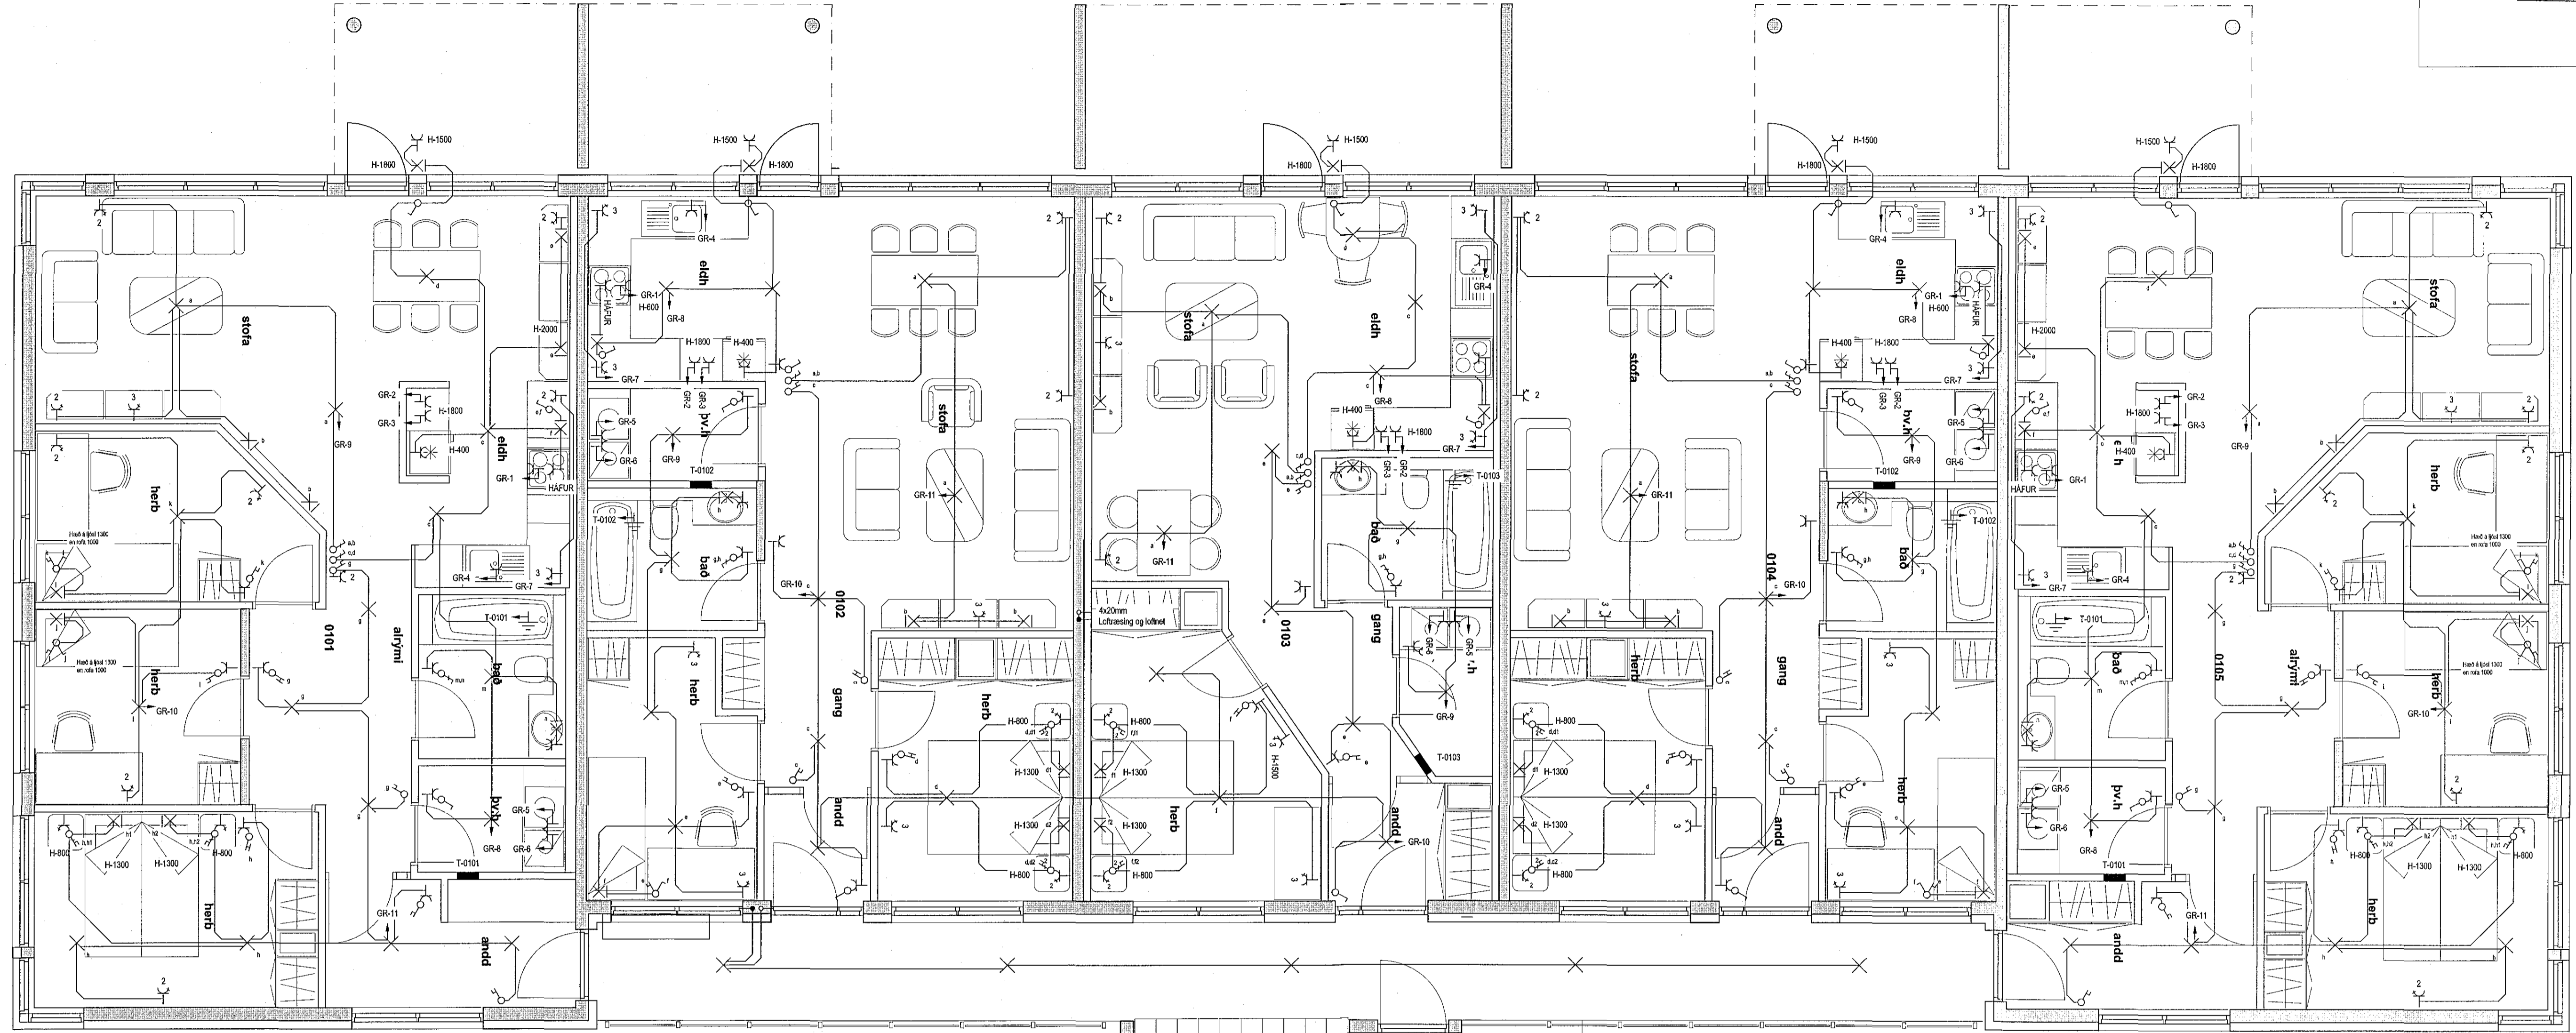

RAFTEK ehf
 SKÁLAFELL, 816 Ólfus,
 Sími : 4033510, GSM : 8650650
 Netfang : raftek@simnet.is

Löggilur Raflagnahönnuður
 Richard Magnús Elliott Kennitala: 1903668209

RME

Br.úmer	Dagsetning	Skýring

Raflagnateikningar
 Klukkuvelli 5
 Hafnarfirði

Lágspenna
 2-Hæð
 1:50

 16.9.2014 ### ##

Handwritten signature