
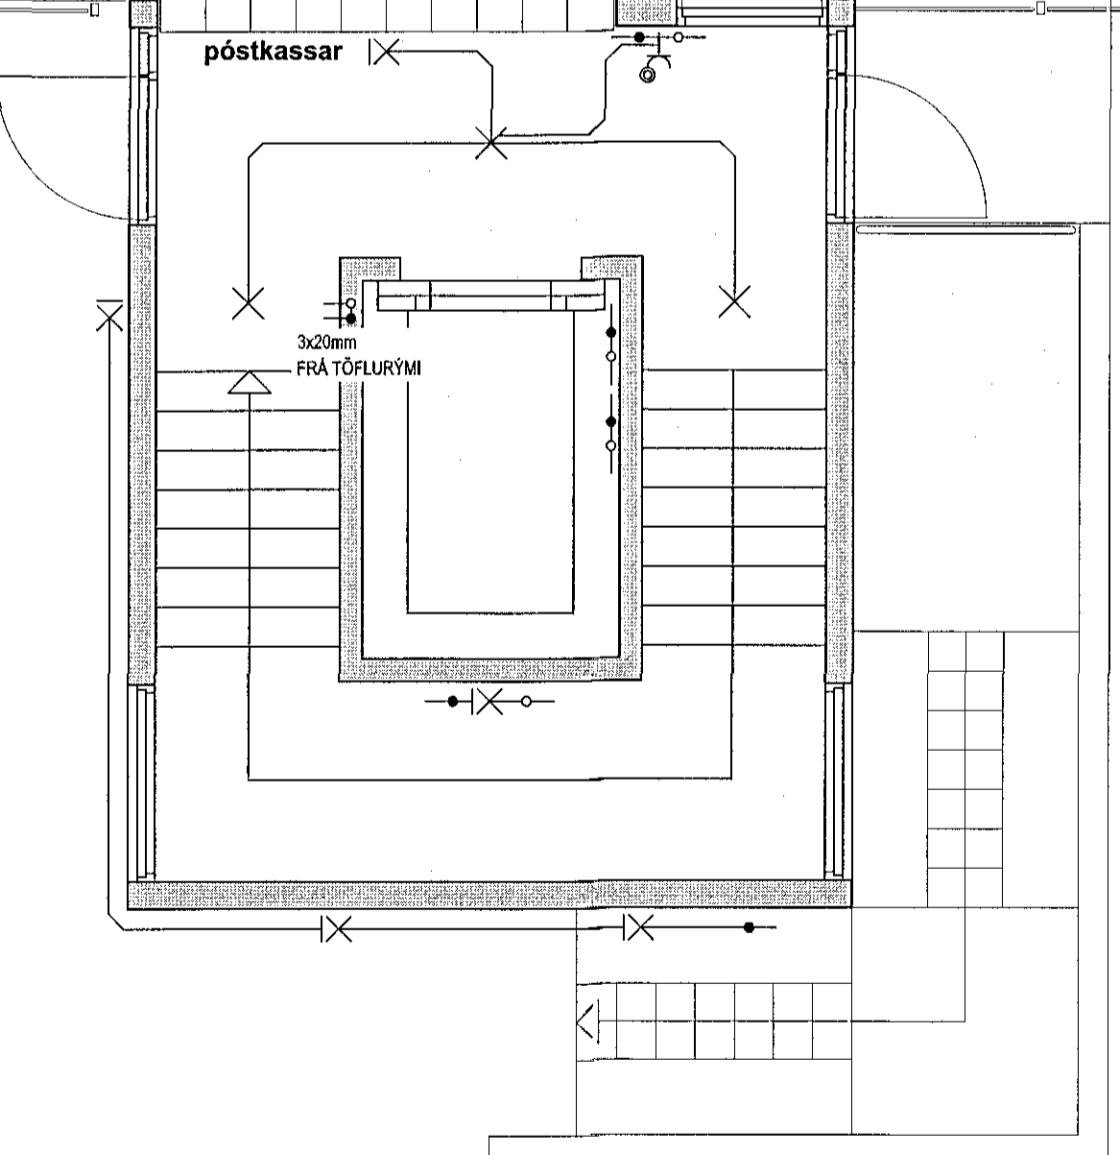


Samþykkt þann  
 06 JUL 2018  
 Byggingarfulltrúinn í Hafnarfirði  
 F.h. Sigurður Steinar Jónsson

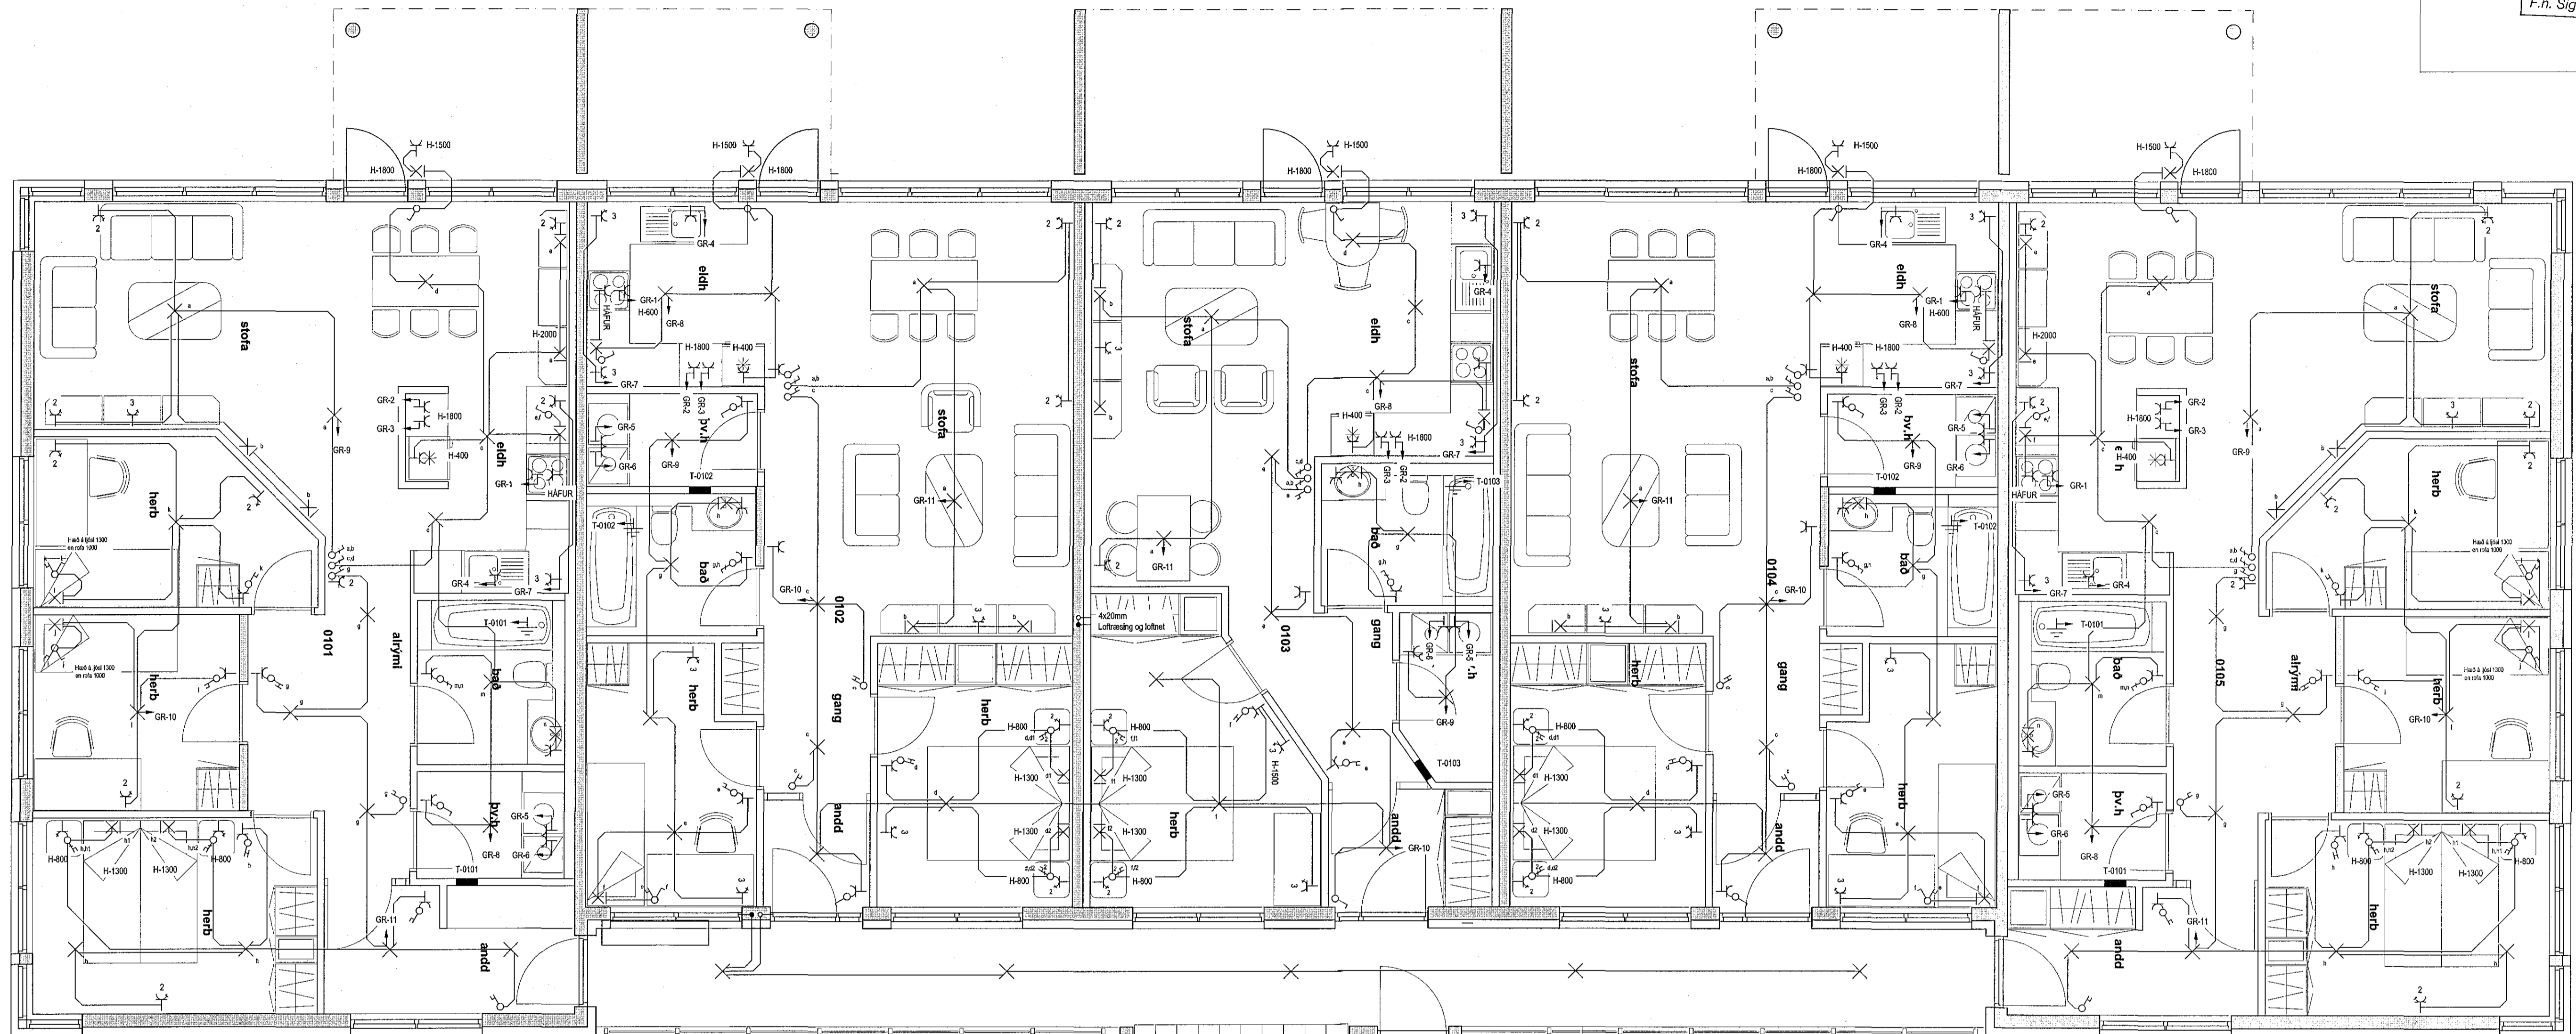

**RAFTEK ehf**  
 SKÁLAFELL, 016 Ófús,  
 Sími : 4833510, GSM : 8650650  
 Netfang : raftek@simnet.is

Löggiltur Raflagnahönnuður  
 Richard Magnús Eilíft Kennitala: 1903668209

*Rue*

Br.úmer	Dagsetning	Skýring

Raflagnateikningar  
 Klukkuvellir 5  
 Hafnarfirði

Lágspenna  
 3-Hæð  
 1:50

###  
 16.9.2014      ####      ####

FrummyA1

*Handwritten signature and date: 16.9.2014*