
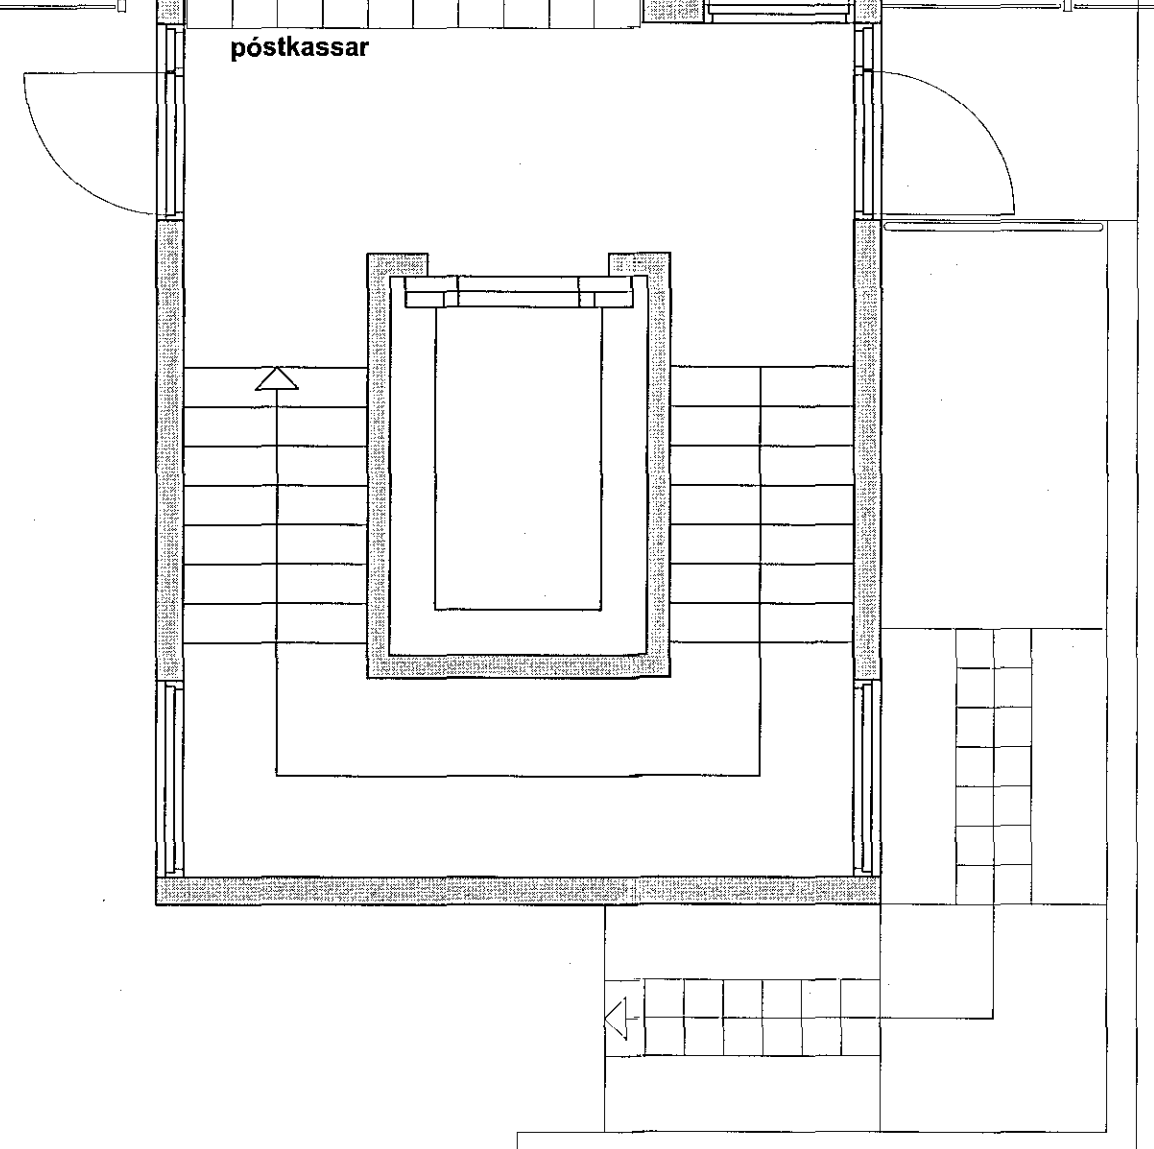


Samþykkt þann  
06 JUL 2018  
Byggingarfulltrúinn í Hafnarfirði  
F.h. Sigurður Steinar Jónsson

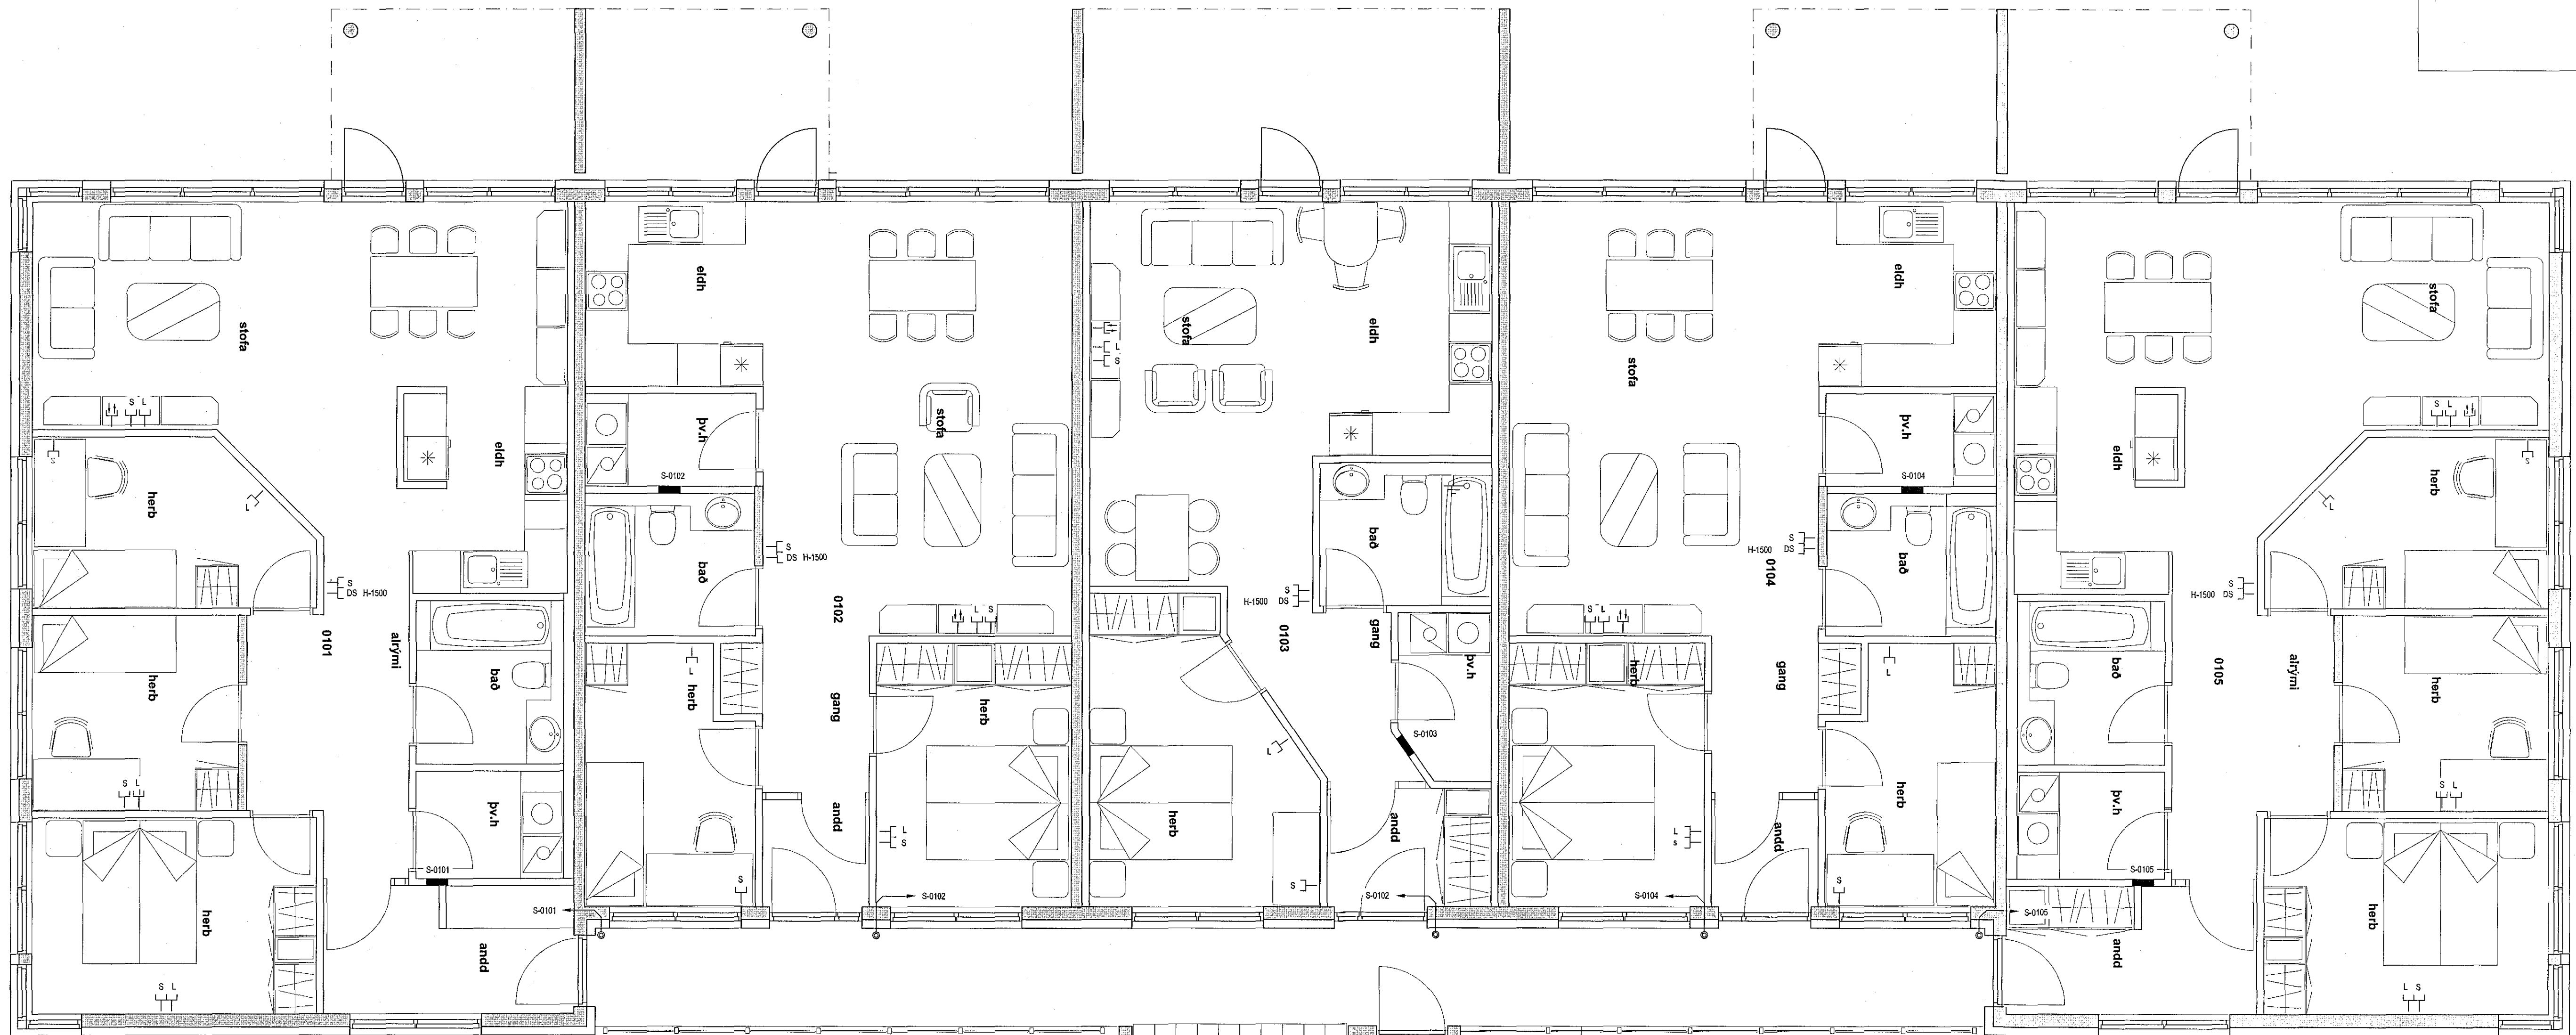

**RAFTEK ehf**  
SKÁLAFELL, 816 Ölfus,  
Sími : 4833510, GSM : 8650650  
Netfang : raftek@samnet.is

Löggiltur Raflagnahönnuður  
Richard Magnús Elliott Kennitala: 190368209

*Ruik*

Br.úmer	Dagsetning	Skýring

**Raflagnateikningar**  
Klukkuvelli 5  
Hafnarfirði

**Smáspenna**  
3-Hæð  
1:50

###  
16.9.2014      ####      ####

FrunyA1

*Handwritten signature and date: 16.9.2014*