
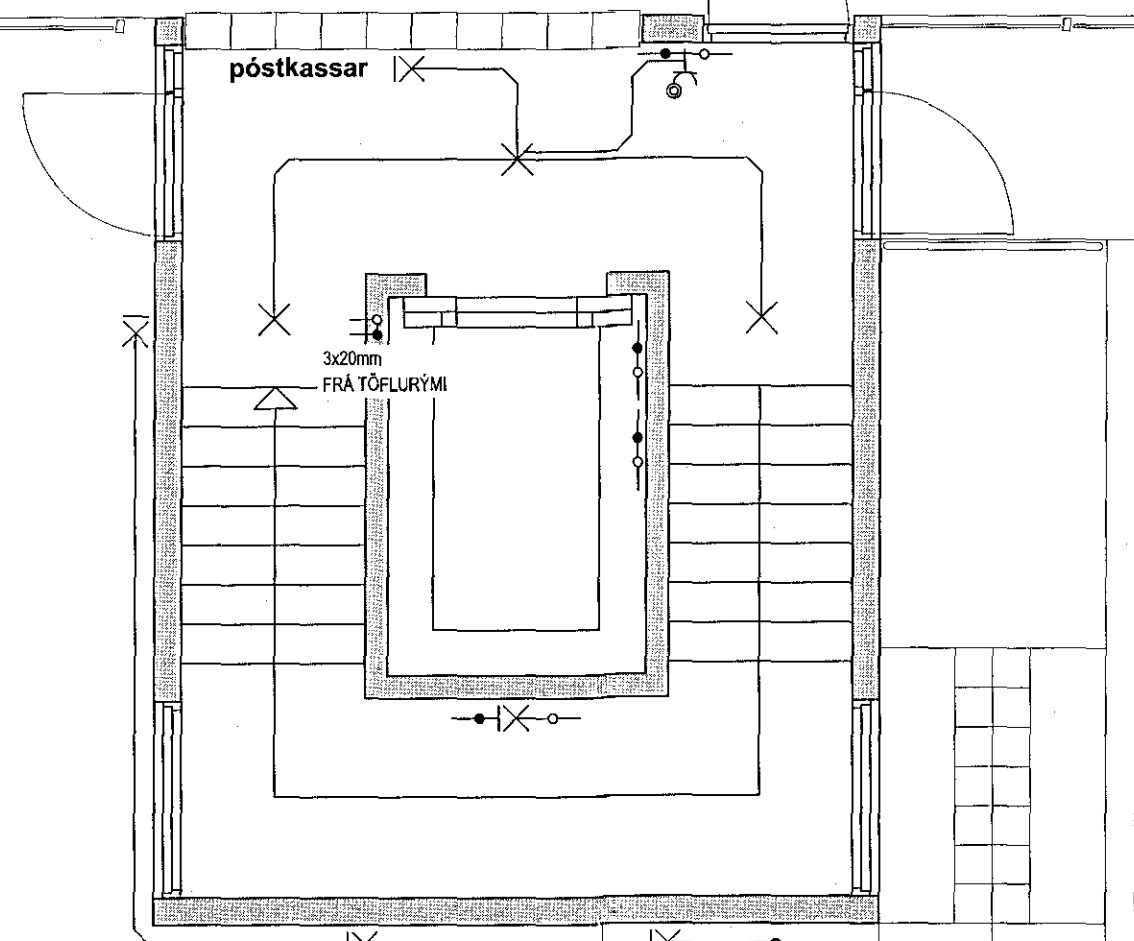


Samykkt þann
06 JUL 2018
Byggingarfulltrúinn í Hafnarfirði
F.h. Sigurður Steinar Jónsson

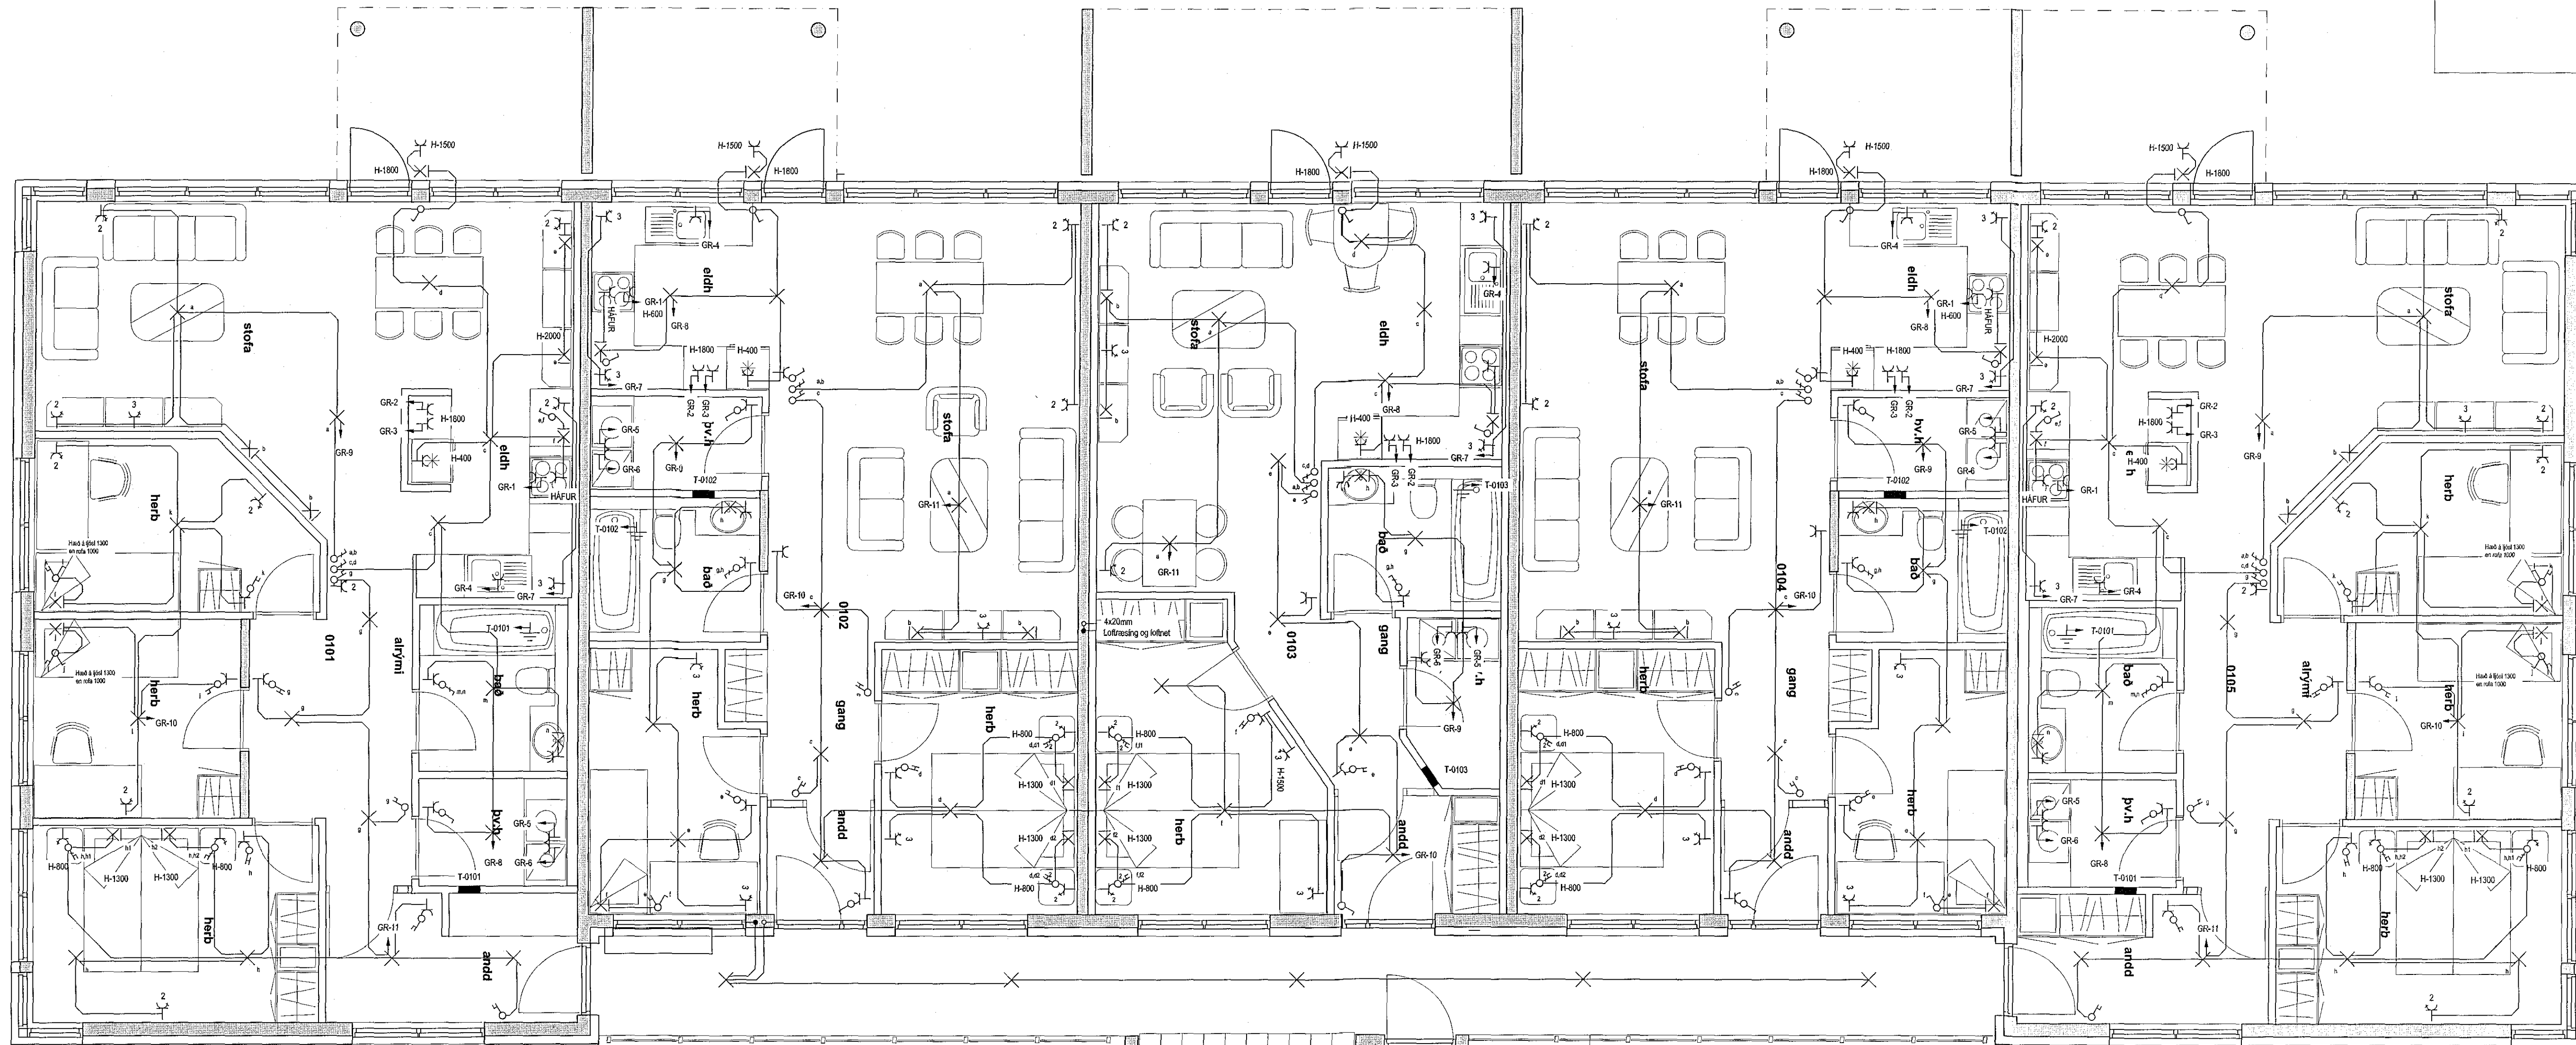

RAFTEK ehf
SKÁLAFELL, 816 Ölfus,
Sími : 4833510, GSM : 8650650
Netfang : raftek@simnet.is

Löggiltur Raflagnahönnuður
Richard Magnús Elliott Kennitala: 190368209

Reus

Br.úmer	Dagsetning	Skýring

Raflagnateikningar
Klukkuvellir 5
Hafnarfirði

Lágspenna
4-Hæð
1:50

16.9.2014 #### ####

Fræmyf A1

AM. Sigurður Steinar Jónsson