


ADALHÖNDUR

ÚT D. DAG. ÚTGAUFERILL HANNAÐ TEKN. YFIR.

### Gólfhitatafla

Deiliskista 1	
Slaufa nr.	Lengd slaufu [mtr]
1-01	146
1-02	148
1-03	154
1-04	156
1-05	157
1-06	146
2-01	52
2-02	77
2-03	73
2-04	75
2-05	100
Deiliskista 2	
3-01	125
3-02	134
3-03	122
3-04	127
3-05	131
3-06	135
3-07	141
3-08	134
3-09	137
3-10	140
3-11	143
3-12	146
Deiliskista 3	
Slaufa nr.	Lengd slaufu
4-01	145
4-02	135
4-03	126
5-01	92
5-02	108
5-03	113
5-04	120
<b>Samtals</b>	<b>2831</b>

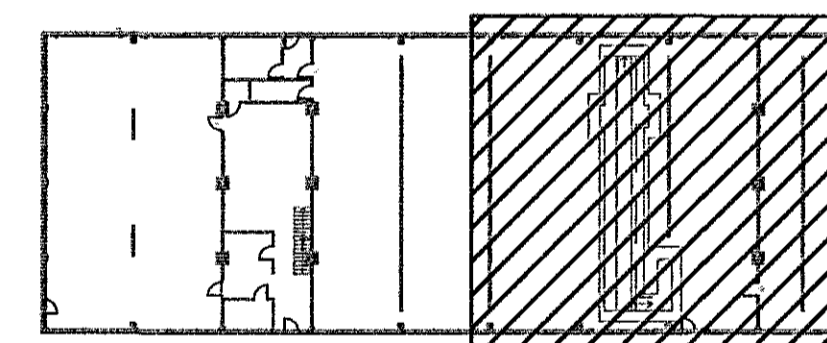

Lýðmynd




**Berghella 1**  
Verkstæðishús  
221 Hafnarfjörður

Gólfhitagagnir  
Grunnmynd  
Yfirlitstafla

TEKNIÐMÉR 2345-054  
BLAÐSTÆR A1  
DAGS. 240-02

16.07.2018

SAMÞYKKT: Guðmundur Hjaltason  
Kennitala: Guðmundur Hjaltason KL 070988-6679

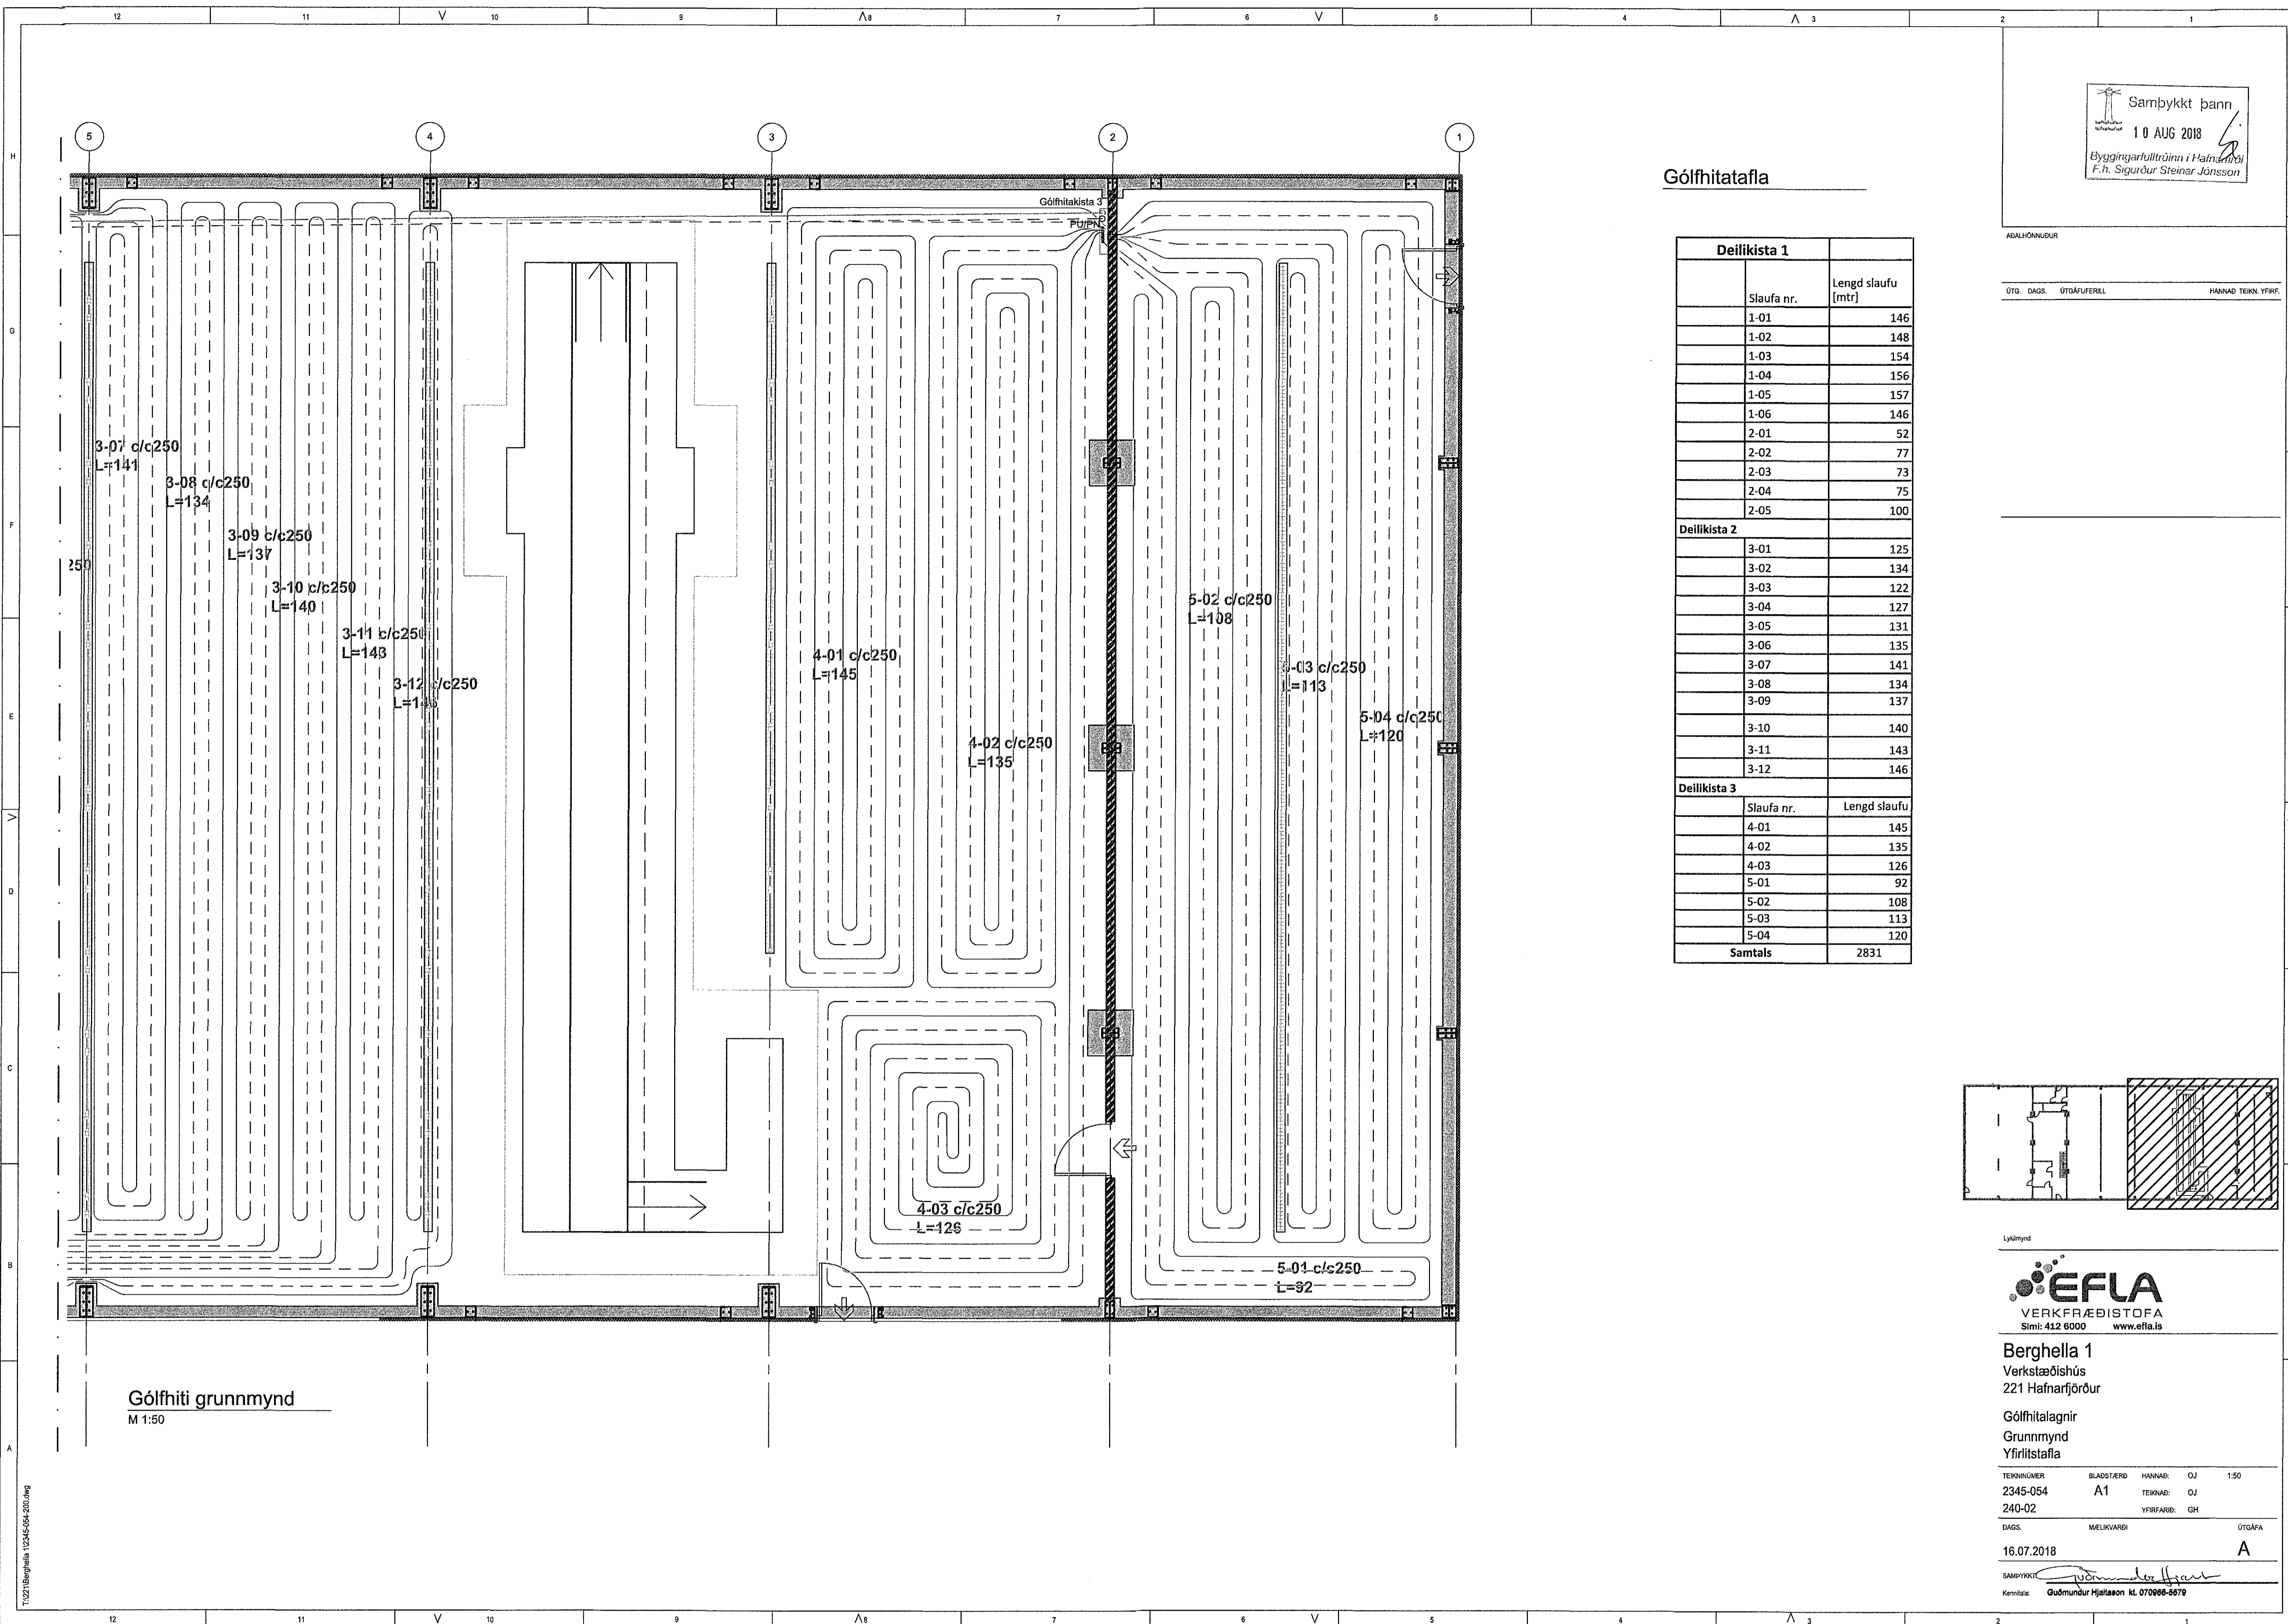

Gólfhiti grunnmynd  
M 1:50

T:\221\Berghella 1\2345-054\2018.dwg