



1806191 17.08.2018

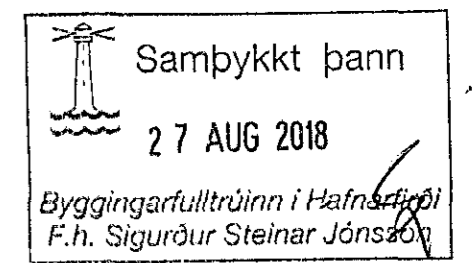

Skýringar:
1. Sjá skýringar á teikningu B-01.

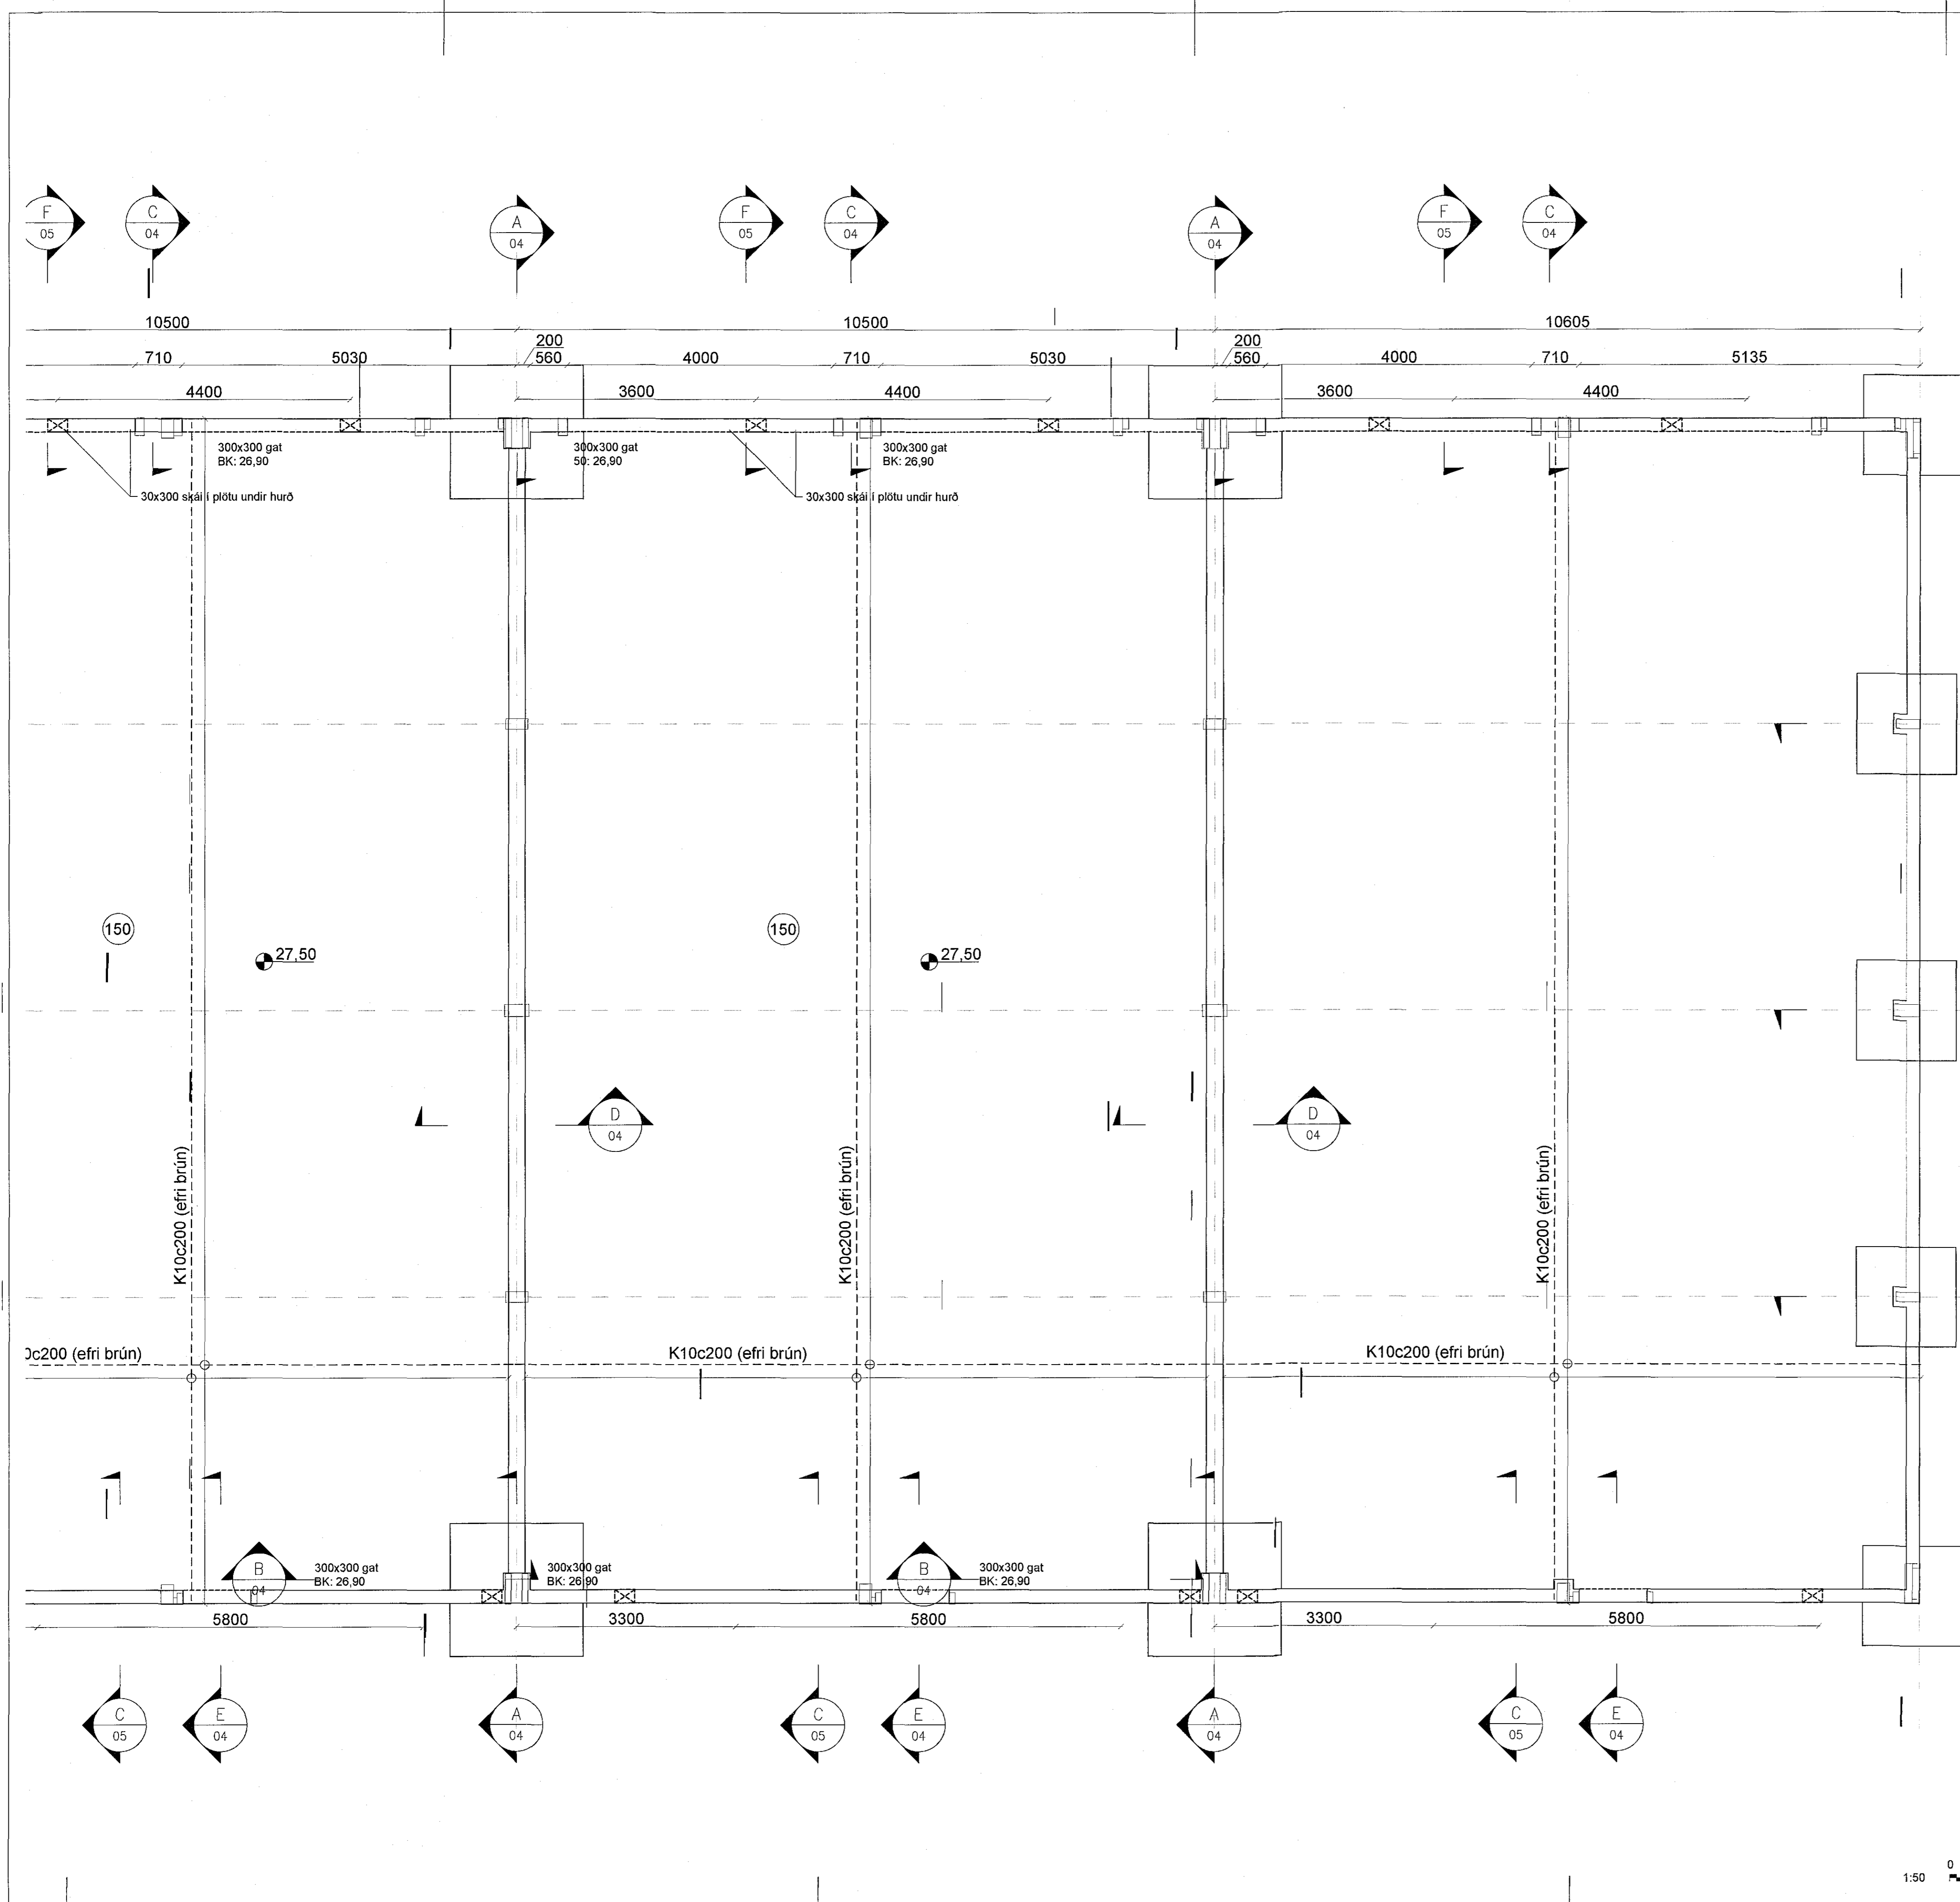

NR: DAGS. SKÝRING GERT

SÁMRÆMINGARHÖNDUR:
Birgir Leó Ólafsson
SAMPYKKT 200270 5179

Birgir Leó Ólafsson, Stangarlæk 1
E-mail: torfabaer@gmail.com, Sími: 8998180

VERK
Einhella 3
Hafnarfjörður
TEIKNING
Undirstöður
Grunnmynd 2/3

KVARDI
1:50
DAGS 28.7.2018
VERKNR. KA
TEIKNAD KA
TEIKNING NR. B-03
ÚTGÁFA 1