


Skýringar:
1. Sjá skýringar á teikningu B-01.

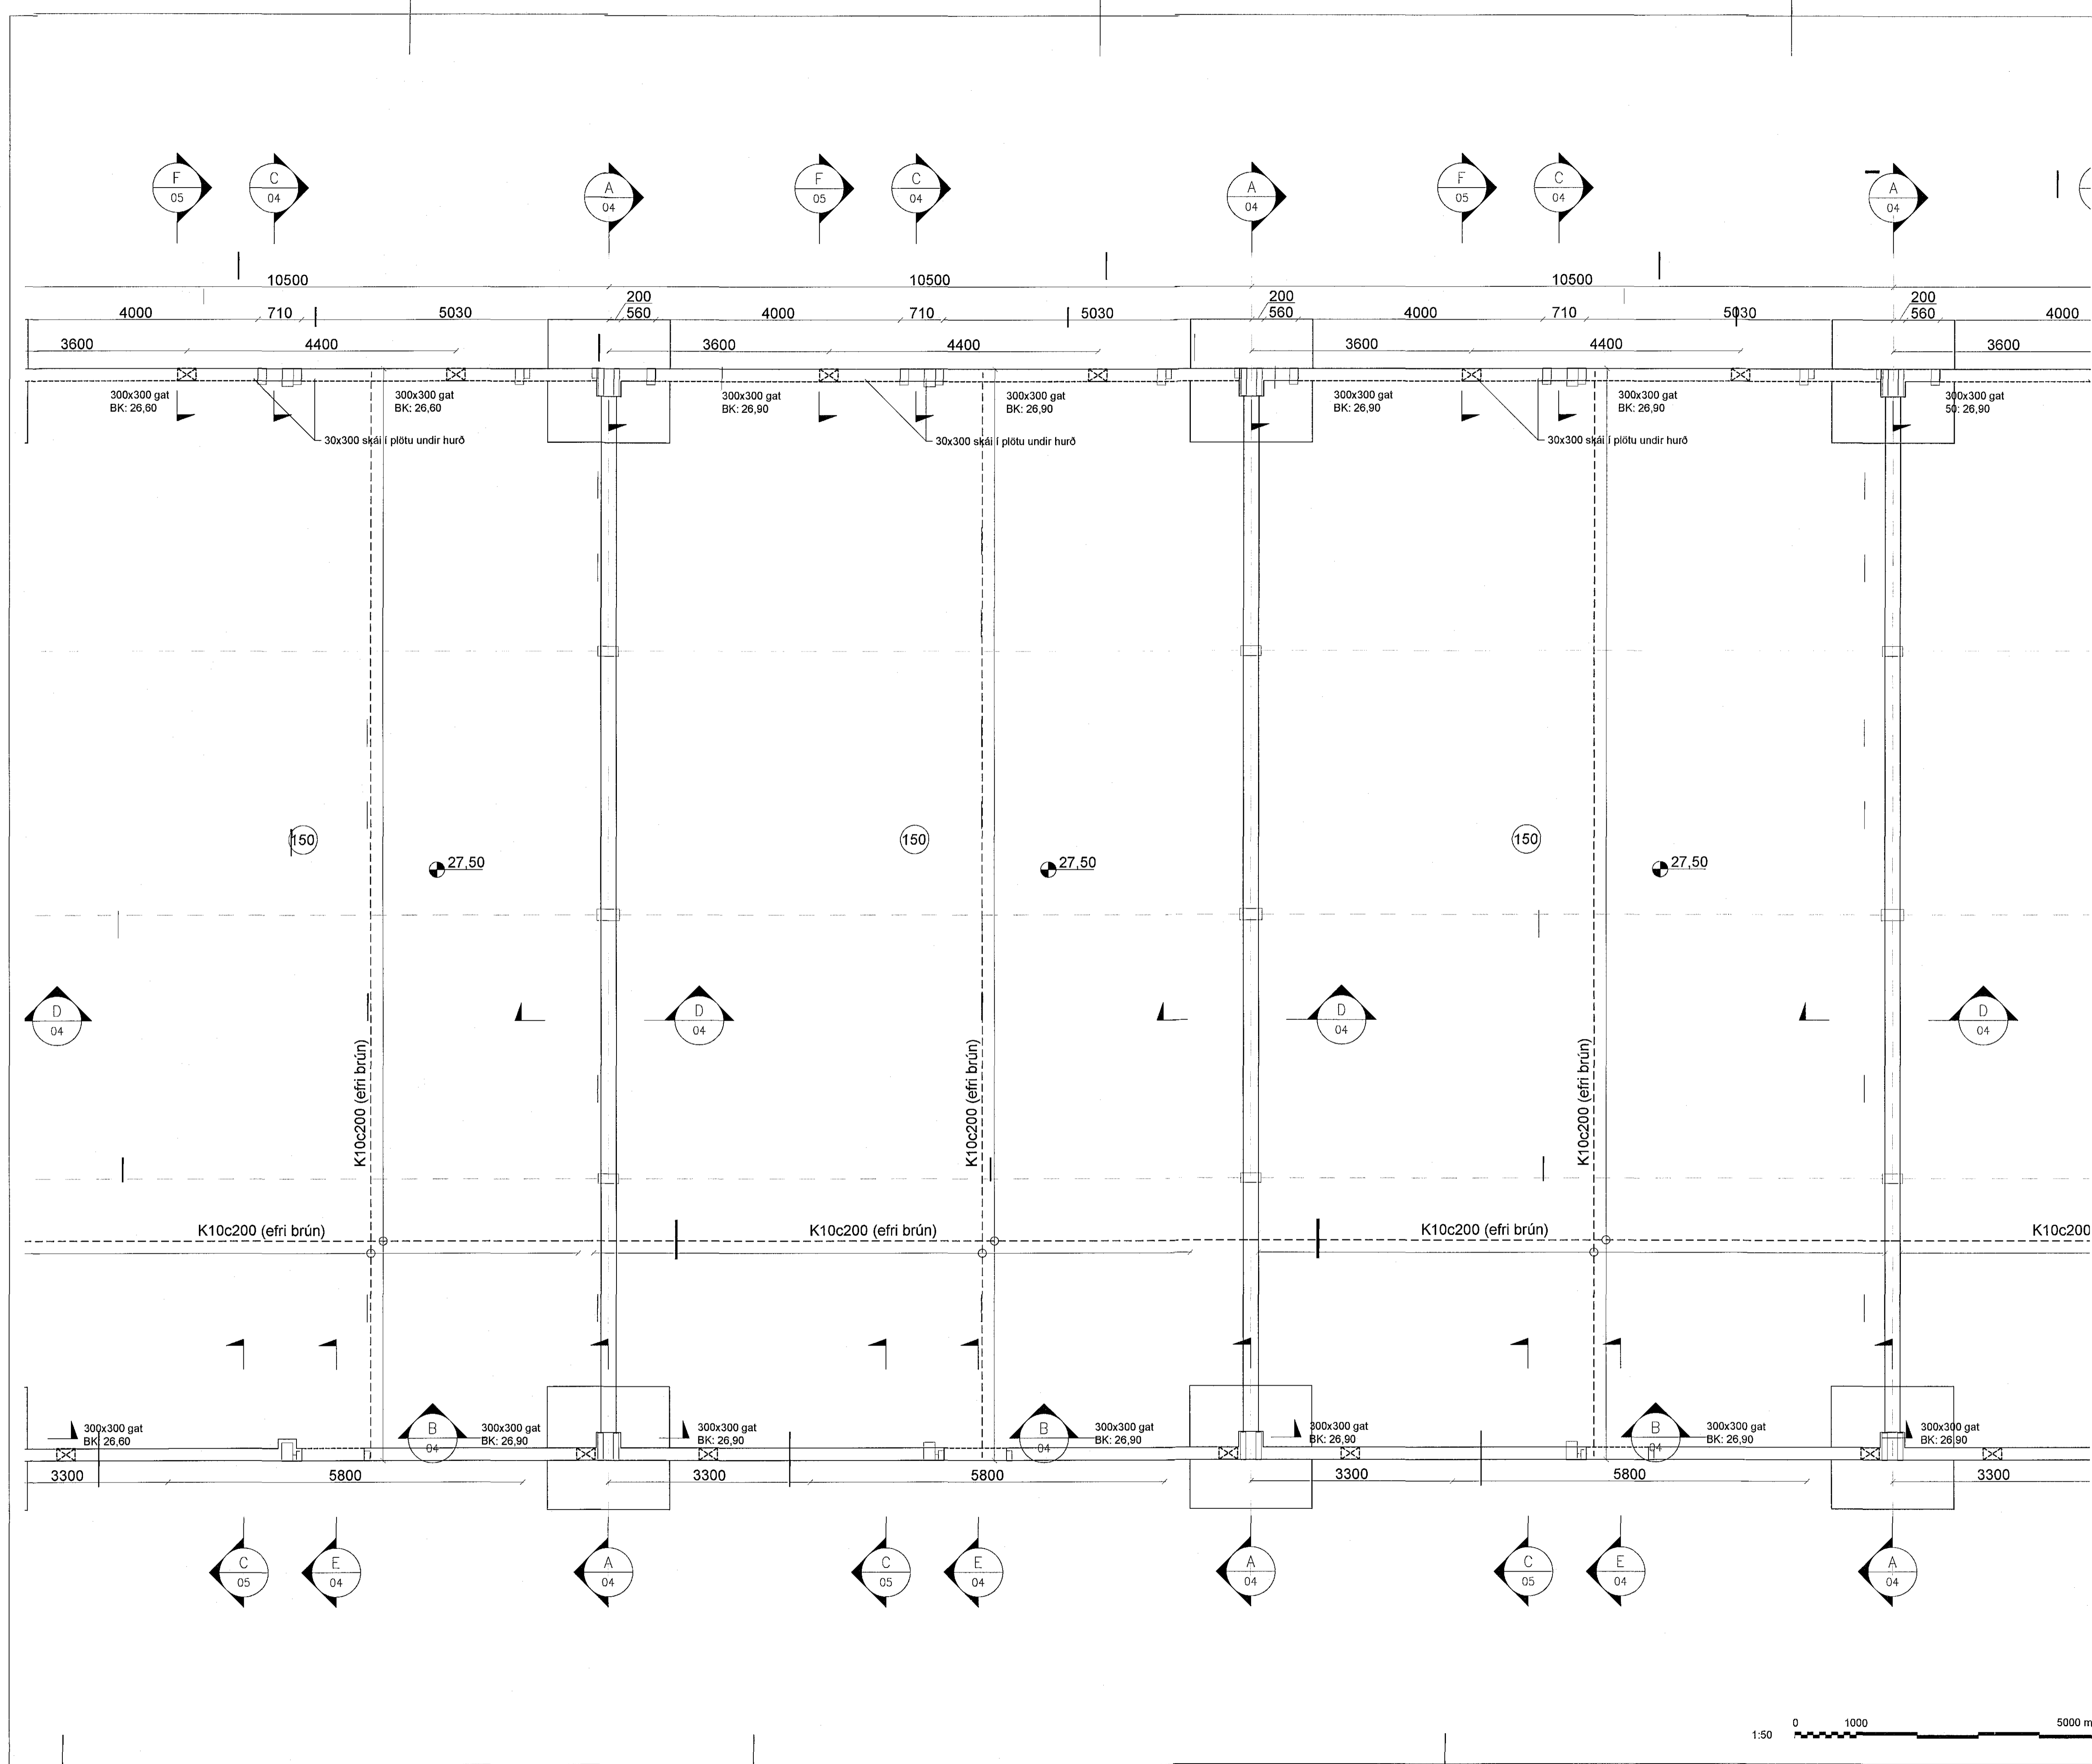

NR: DAGS. SKÝRING. GERT
SAMPYKKT
Birgir Leif Ólafsson
SAMPYKKT 202270 5124

Birgir Leif Ólafsson, Stangarlæk 1
E-mail: torfabær@gmail.com, Sími: 8998180

VERK
Einhella 3
Hafnarfjörður
TEIKNING
Undirstöður
Grunnmynd 2/3

KVARDI
1:50
DAGS 28.7.2018
VERKNR. KA
TEIKNAD KA
TEIKNING NR. B-02
ÚTGÁFA
1

