



Samþykkt þann  
 28 AUG 2018  
 Byggingarfulltrúi / Hafnarfjörður  
 F.h. Sigurður Steinar Jónsson

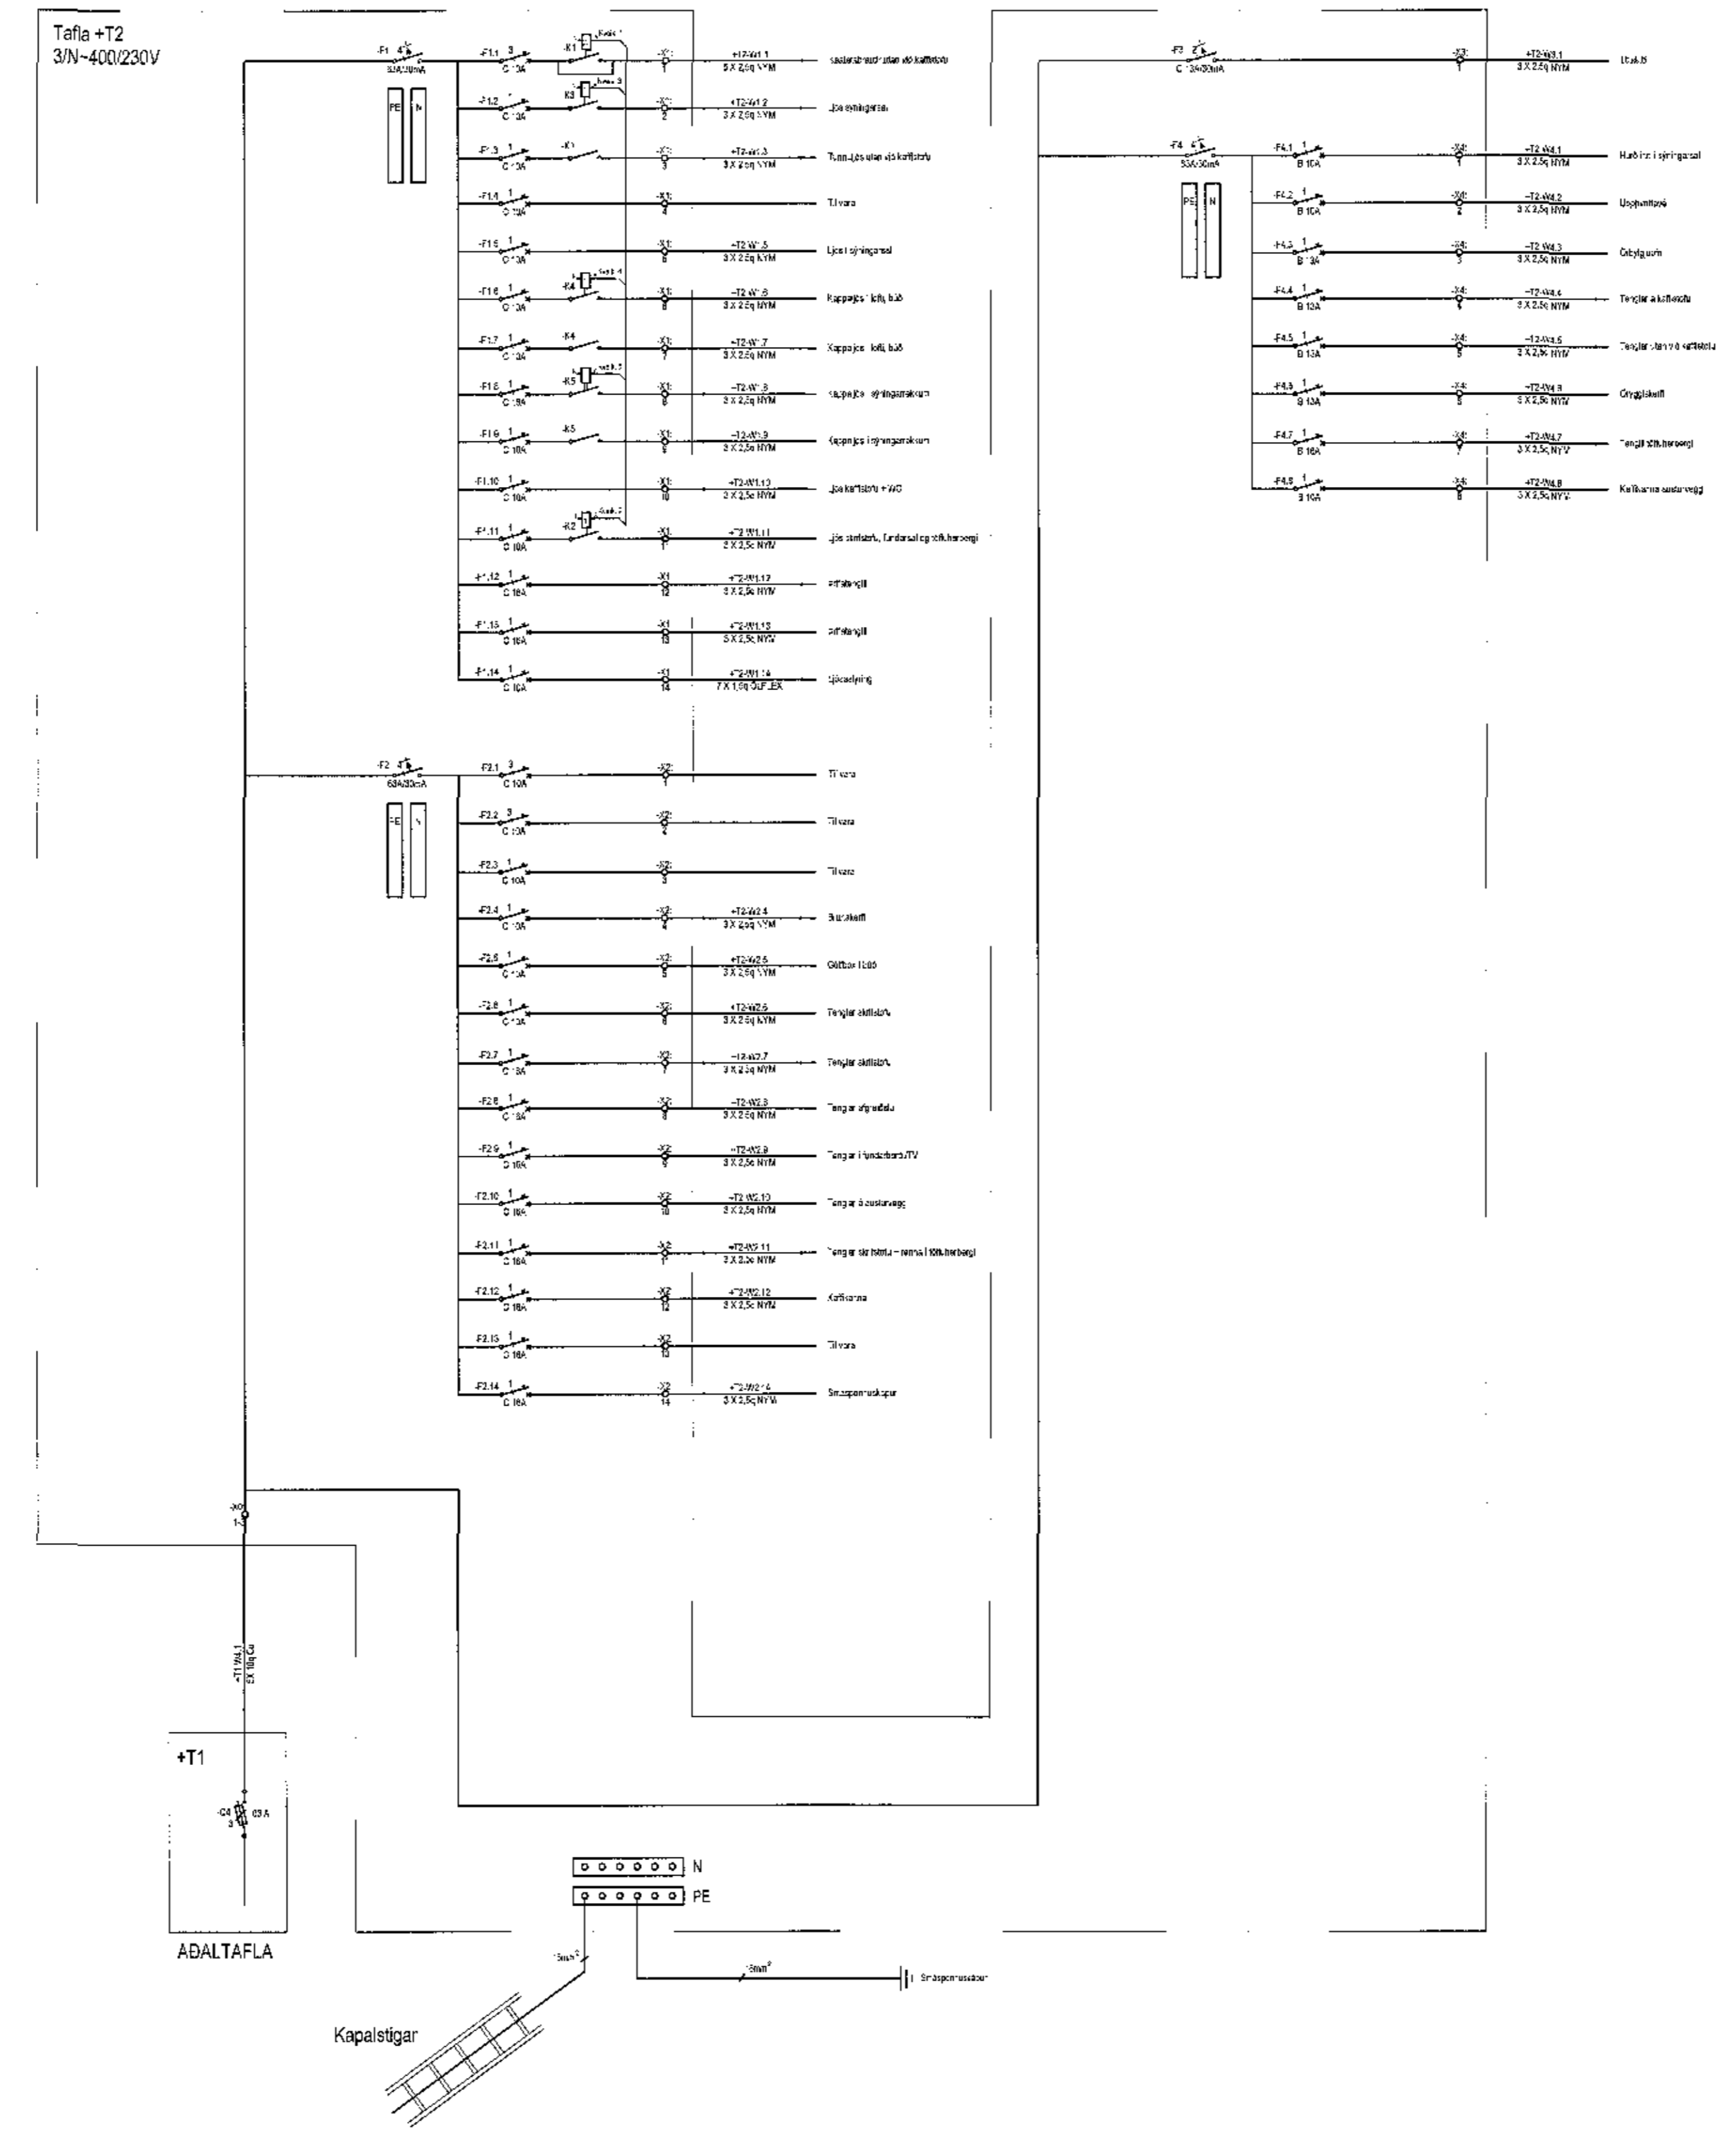

Breytingar:	Dagsetn: 17.08.2018	Ögumhverfi 8 203 Kópavog: rafmiölun@rafmiölun.is	Veikni:
1	Teiknað: Bjarki Björgvinsson	hl.460686-2239	Brammer
2	Hannað: Rafmiölun	www.rafmiolun.is	Verkið:
3	Yfirlitað: Rafmiölun		Einlinnumynd
4	Samþykkt: [Signature]	kt. 150766-3449	Samráðningarnúmer:

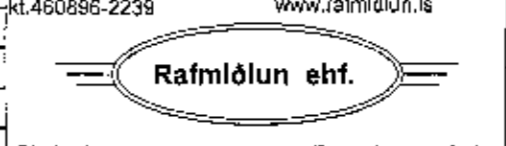

Steinhella 17a, 221 Hafnarfjörður  
 2018