


Skýringar:
 1. Sjá skýringar á teikningu L-06.

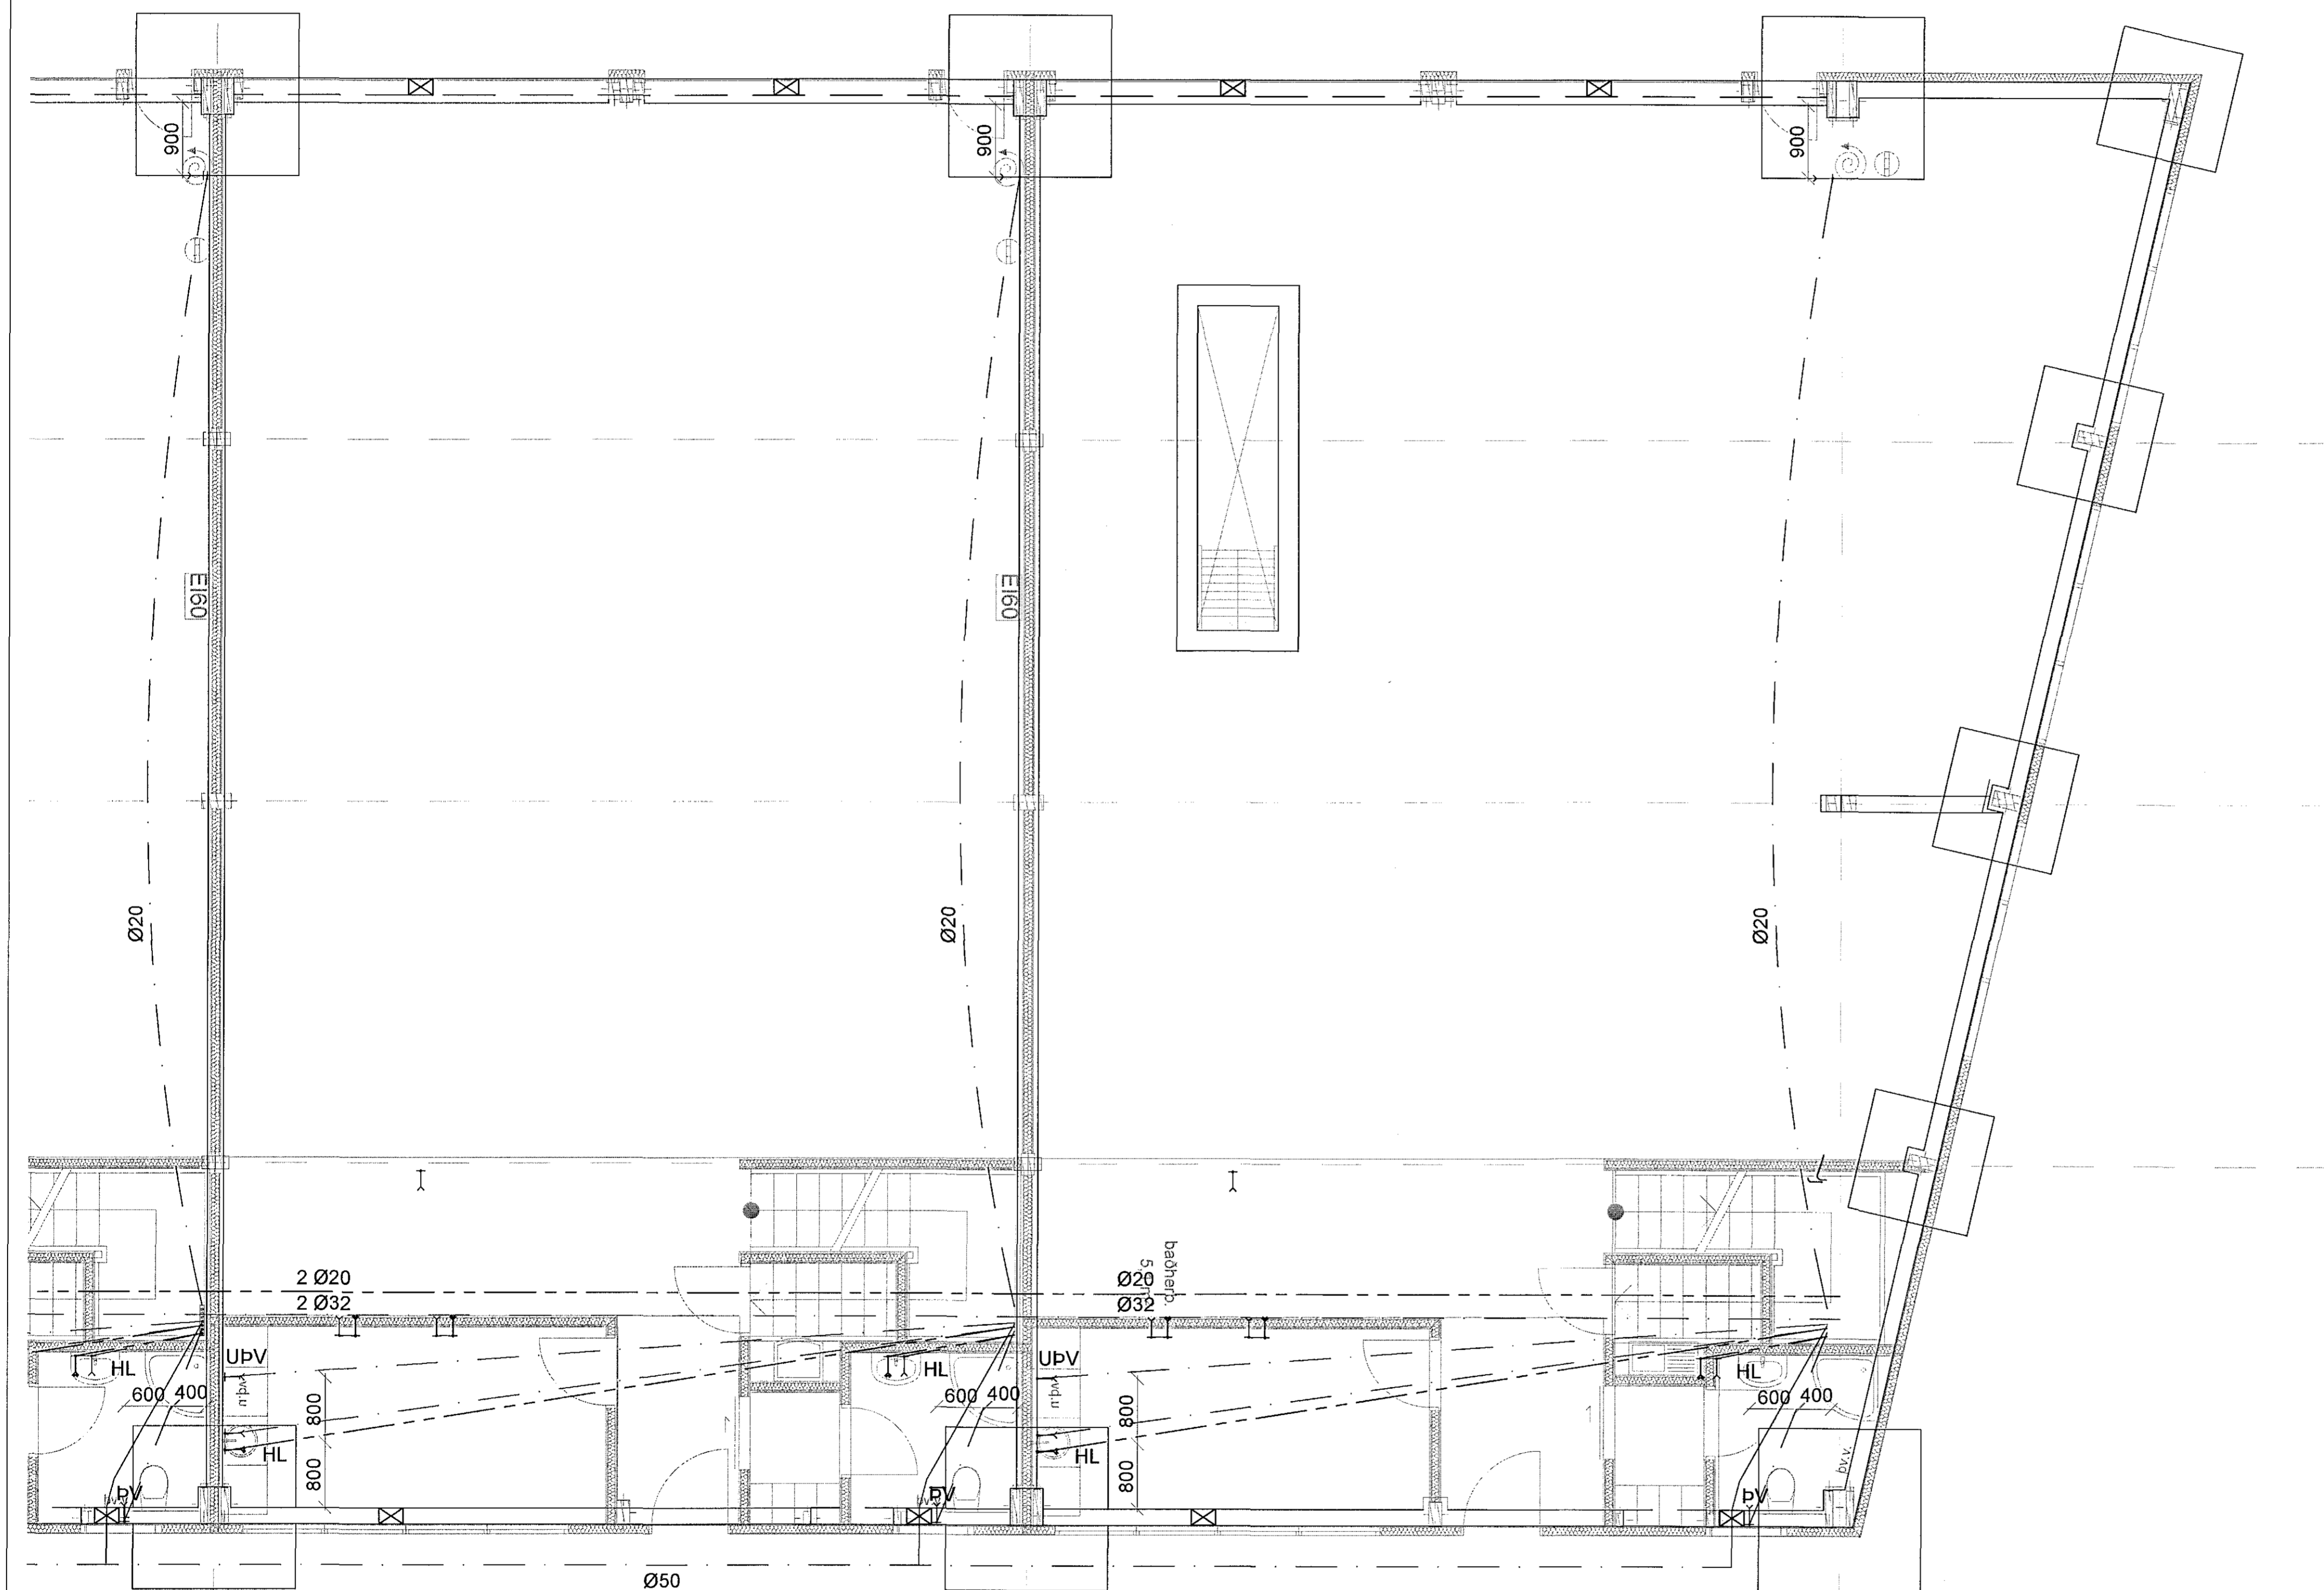

ADALHÖNNUÐUR

Ali

NR: DAGS. SKÝRING GERT

SAMÞYKKT
Birgir Leó Ólafsson

Birgir Leó Ólafsson, Stangarlæk 1
 E-mail: torfabaer@gmail.com, Sími: 8998180

VERK
Einhella 6
Hafnarfjörður
 TEIKNING
 Lagnir
 Neysluvatn, grunnmynd 3/3

KVARDI

1:50

DAGS	TEIKNAD	TEIKNING NR.
15.11.2017	KA	L-06
VERKNR.	REIKNAD	ÚTGÁFA
		1

