




SNID 22-22 1:20

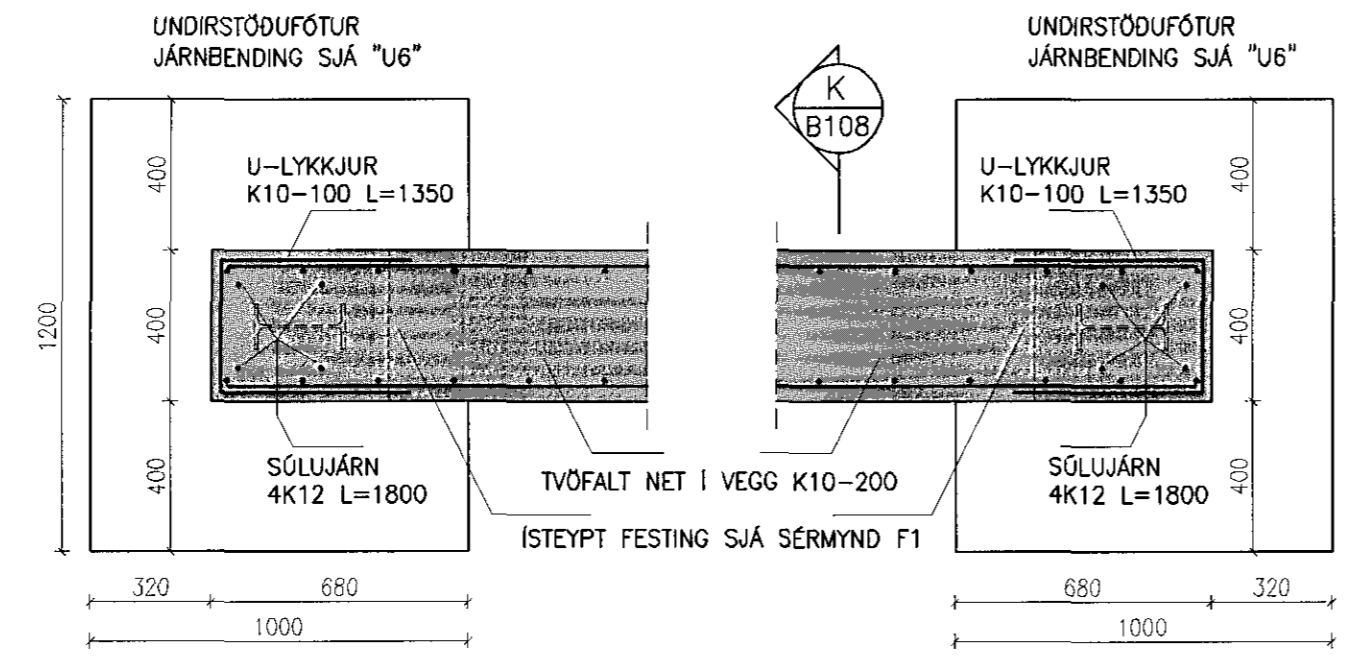

SNID 23-23 1:20

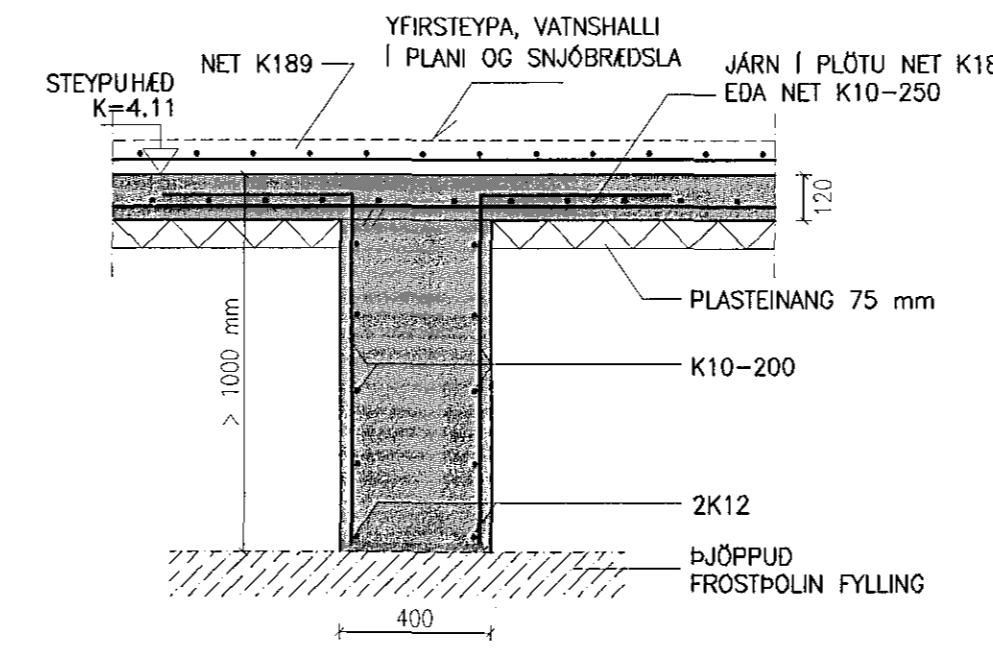

SNID K-K 1:20

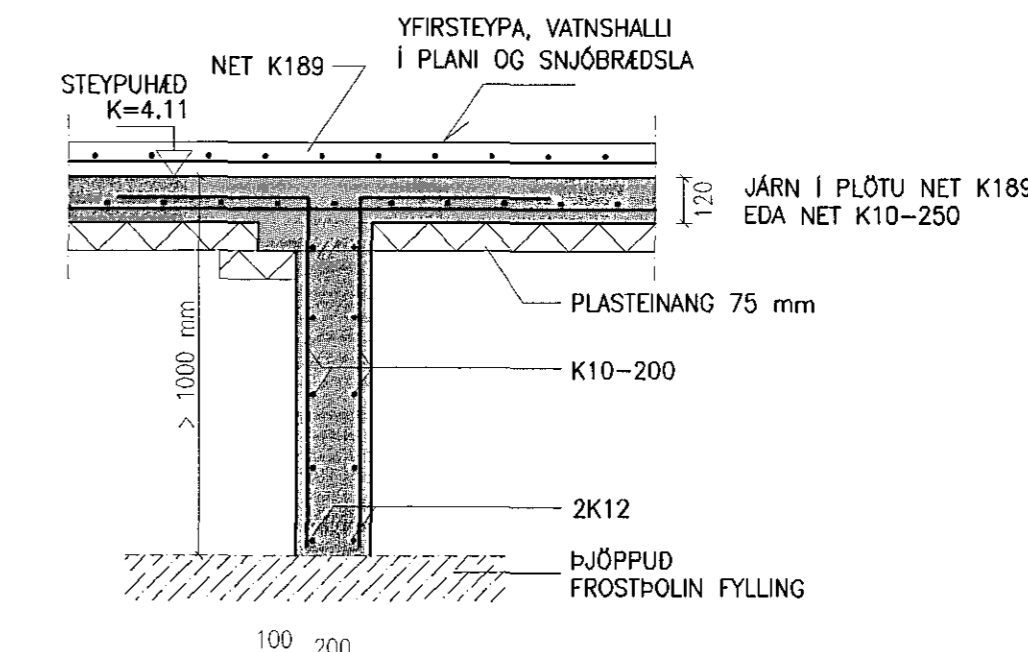

SNID 24-24 1:20

Sambýkt þann
08 NOV 2018
Byggingarfulltrúinn í Hafnarfirði
F.h. Sigurður Steinar Jónsson

NR.	DAGS.	BREYTING

SKÝRINGAR
SKÝRINGAR SJÁ TEIKN B001
ÖLL MÁL A TEIKNINGU Í MILLIMETURUM
EKKI SKAL MELA UPP AF TEIKNINGUM

BATTERÍD
ARKITEKTAR
ADALHÖNNUNDIR :
JÓN ÓLÁFUR ÓLÁFSSON 090658-4099
SIGURDUR EINARSSON 110457-2789
SIGURDUR HARDARSON 030446-3999

7/11 '18
SEMUNDUR EIRIKSSON 261249-2949

FORNUBÓÐIR
EIGNARHALDSFÉLAG EHF
FORNUBÓÐIR 5
220 HAFNARFJÖRDUR

KLÖPP
KLÖPP ARKITEKTAR-VERKFRÉDINGAR EHF
NETHYL 2E, 110 REYKJAVÍK
SÍMI 577 2277, 699 7747 - klopp@simnet.is

HEITI TEIKN. UNDIRSTÖÐUR SNID			
MÆLIKVARDI	1:20	DAGS.	NOV 2018
TEIKNING	B 108	VERK	V 17-601
BREYTING		YFIRFARID	S.E.