




1 GL-1 - 2 stk - opnanlegt fag
1 : 20

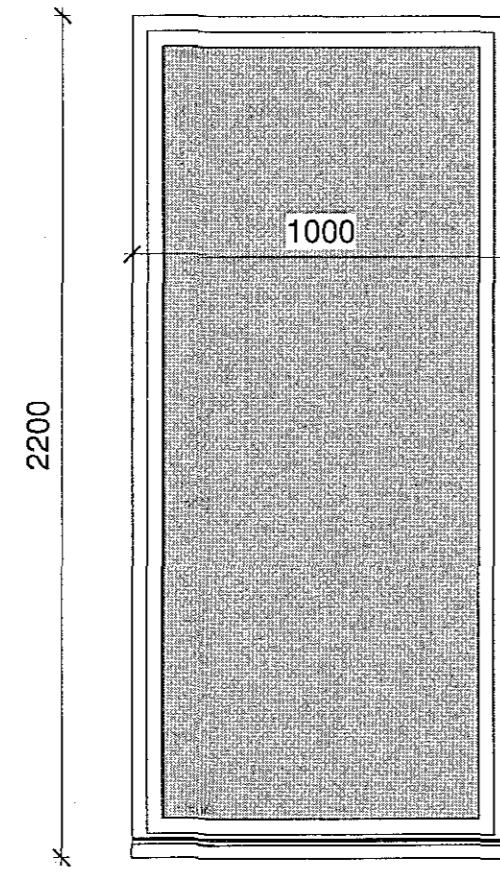


2 GL-2 - 1 stk
1 : 20

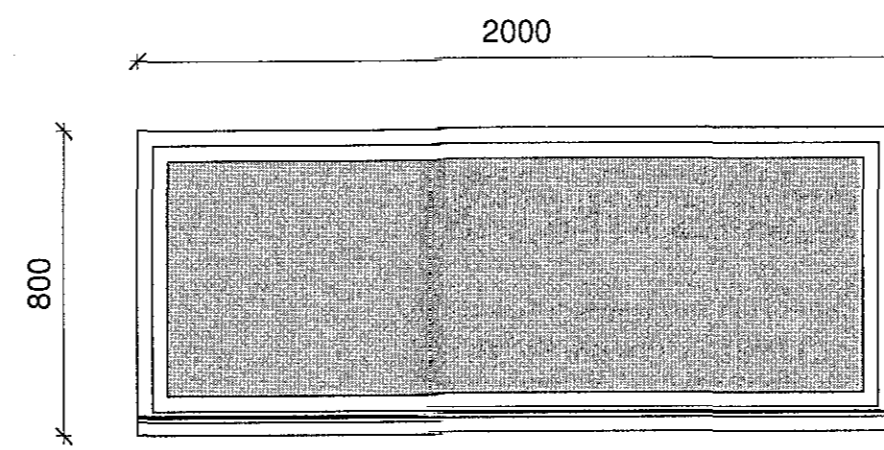


3 GL-3
1 : 20

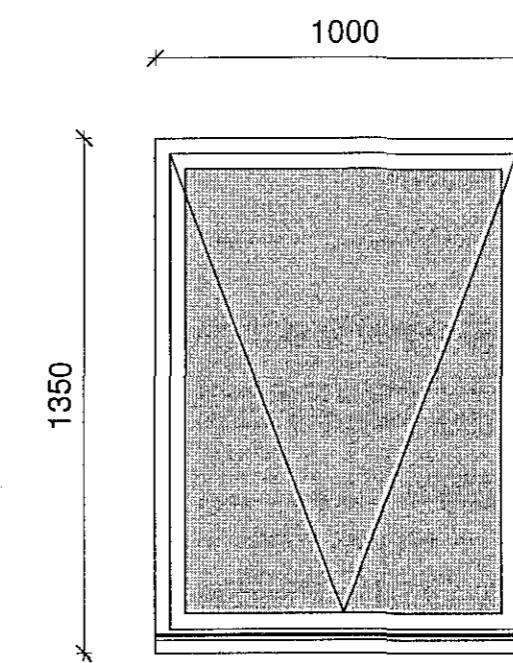


4 GL-4 - 6 stk - opnanlegt fag
1 : 20

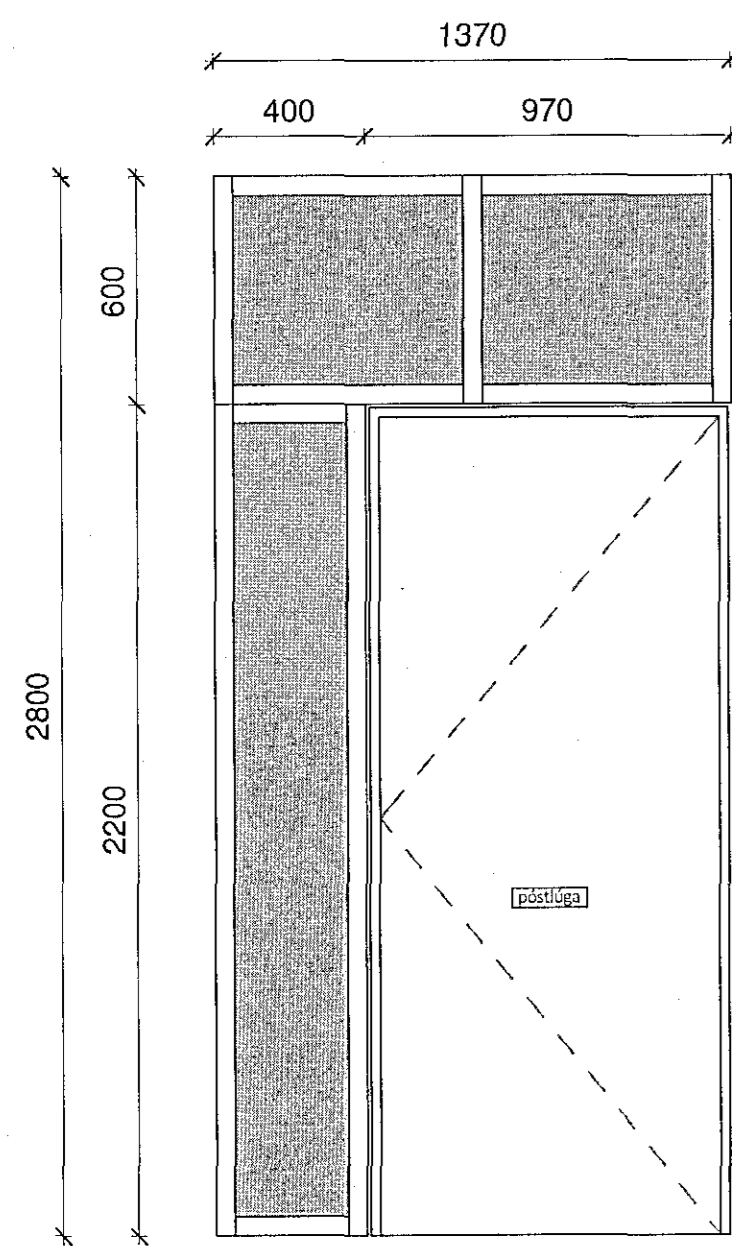


6 Útihurð stell - 2 stk
1 : 20

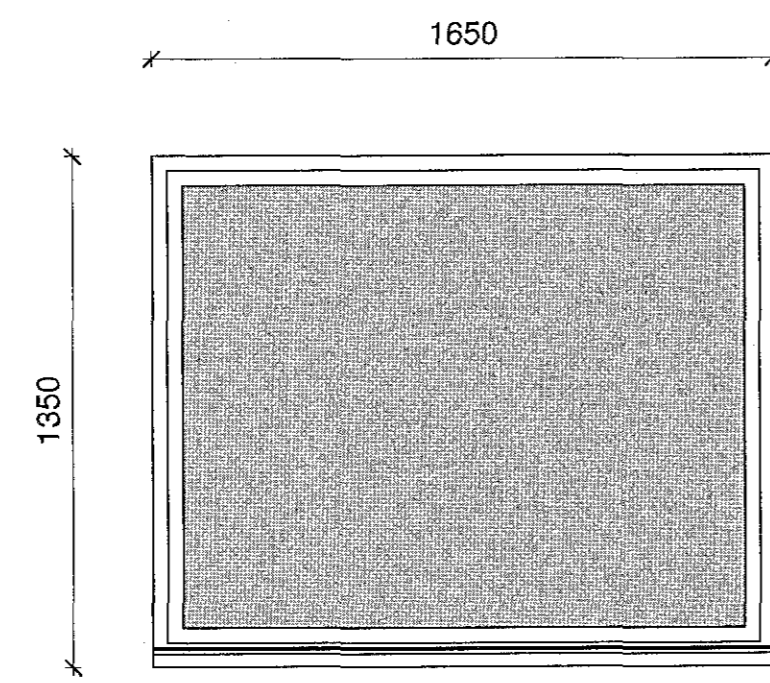

7 GL-6 - 4 stk
1 : 20

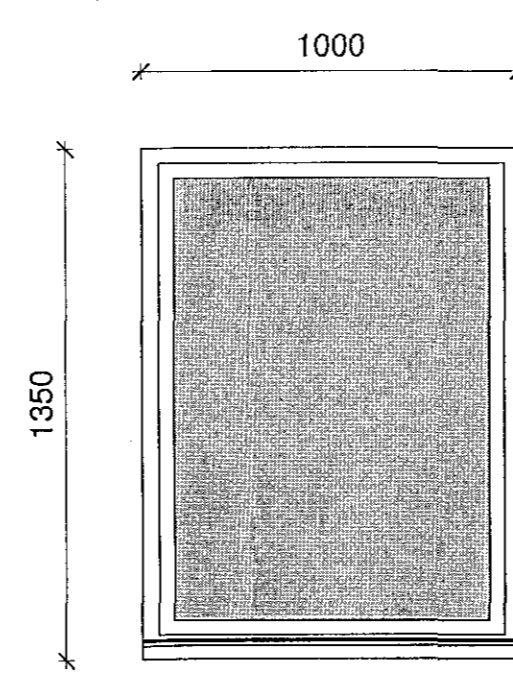

5 GL-5 - 2 stk
1 : 20

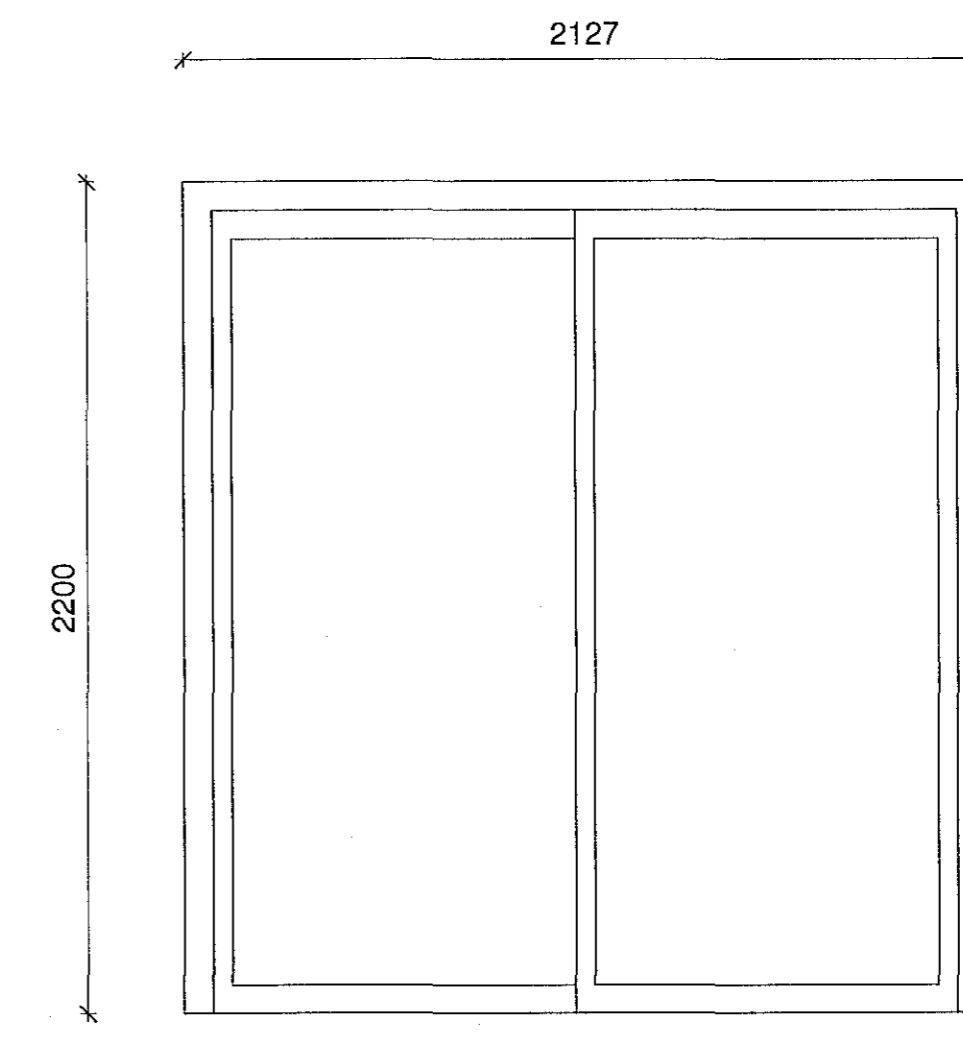

8 Rennihurð
1 : 20

Útskýringar:

Breytingasaga:

Vigfus Þór Hjóbartsson
Undirritun hönnunarsjóra
Nt. 071085-3339

Dagný Lóa Sigurðardóttir
VERKSALU- / EIGNA
Aðaluppdráttur
TEGLANDI VEIRIS

Malarskároð 9-11
GATA/STADSETNING

B.06 Verkeitingar
Gluggar og hurðir

LANDNÚMÉR: 225445
STABGR.: 1400 01
MHL: 01
MKV: 1 : 20
BLADSTÆRI: A1
ÚTGAFA DAGS: 26.7.2018
STOFN DAGS: 1.9.2018
TEIKNAD: Vigfus P.
YFIRFARID: Sæmundur

VPH HÖNNUN

Deilengil 2
Sími 8482656

Vitjunnun@gmail.com

Vigfus Þór Hjóbartsson
Vigfus Þór Hjóbartsson
Nt. 071085-3339

© Vigfus P.
ÖLL AFRÖT OG AFRITUN TEIKNINGARAD HJUTA EDA / HELD ER HAD SKRIFLEGGU LEYFIHÖFUNDNA