


Sampykkt þann  
30 NOV 2018  
Fylgipróf höfundarinnar / Fylgipróf  
F. A. Sigurður Steinarsson

Amptsmálar:  
Sveinn Pálsson  
Sveinn Pálsson  
Sveinn Pálsson

LITLIMNID  
Grétar M. Jónsson arkitekt hf. kt. 270852-4169

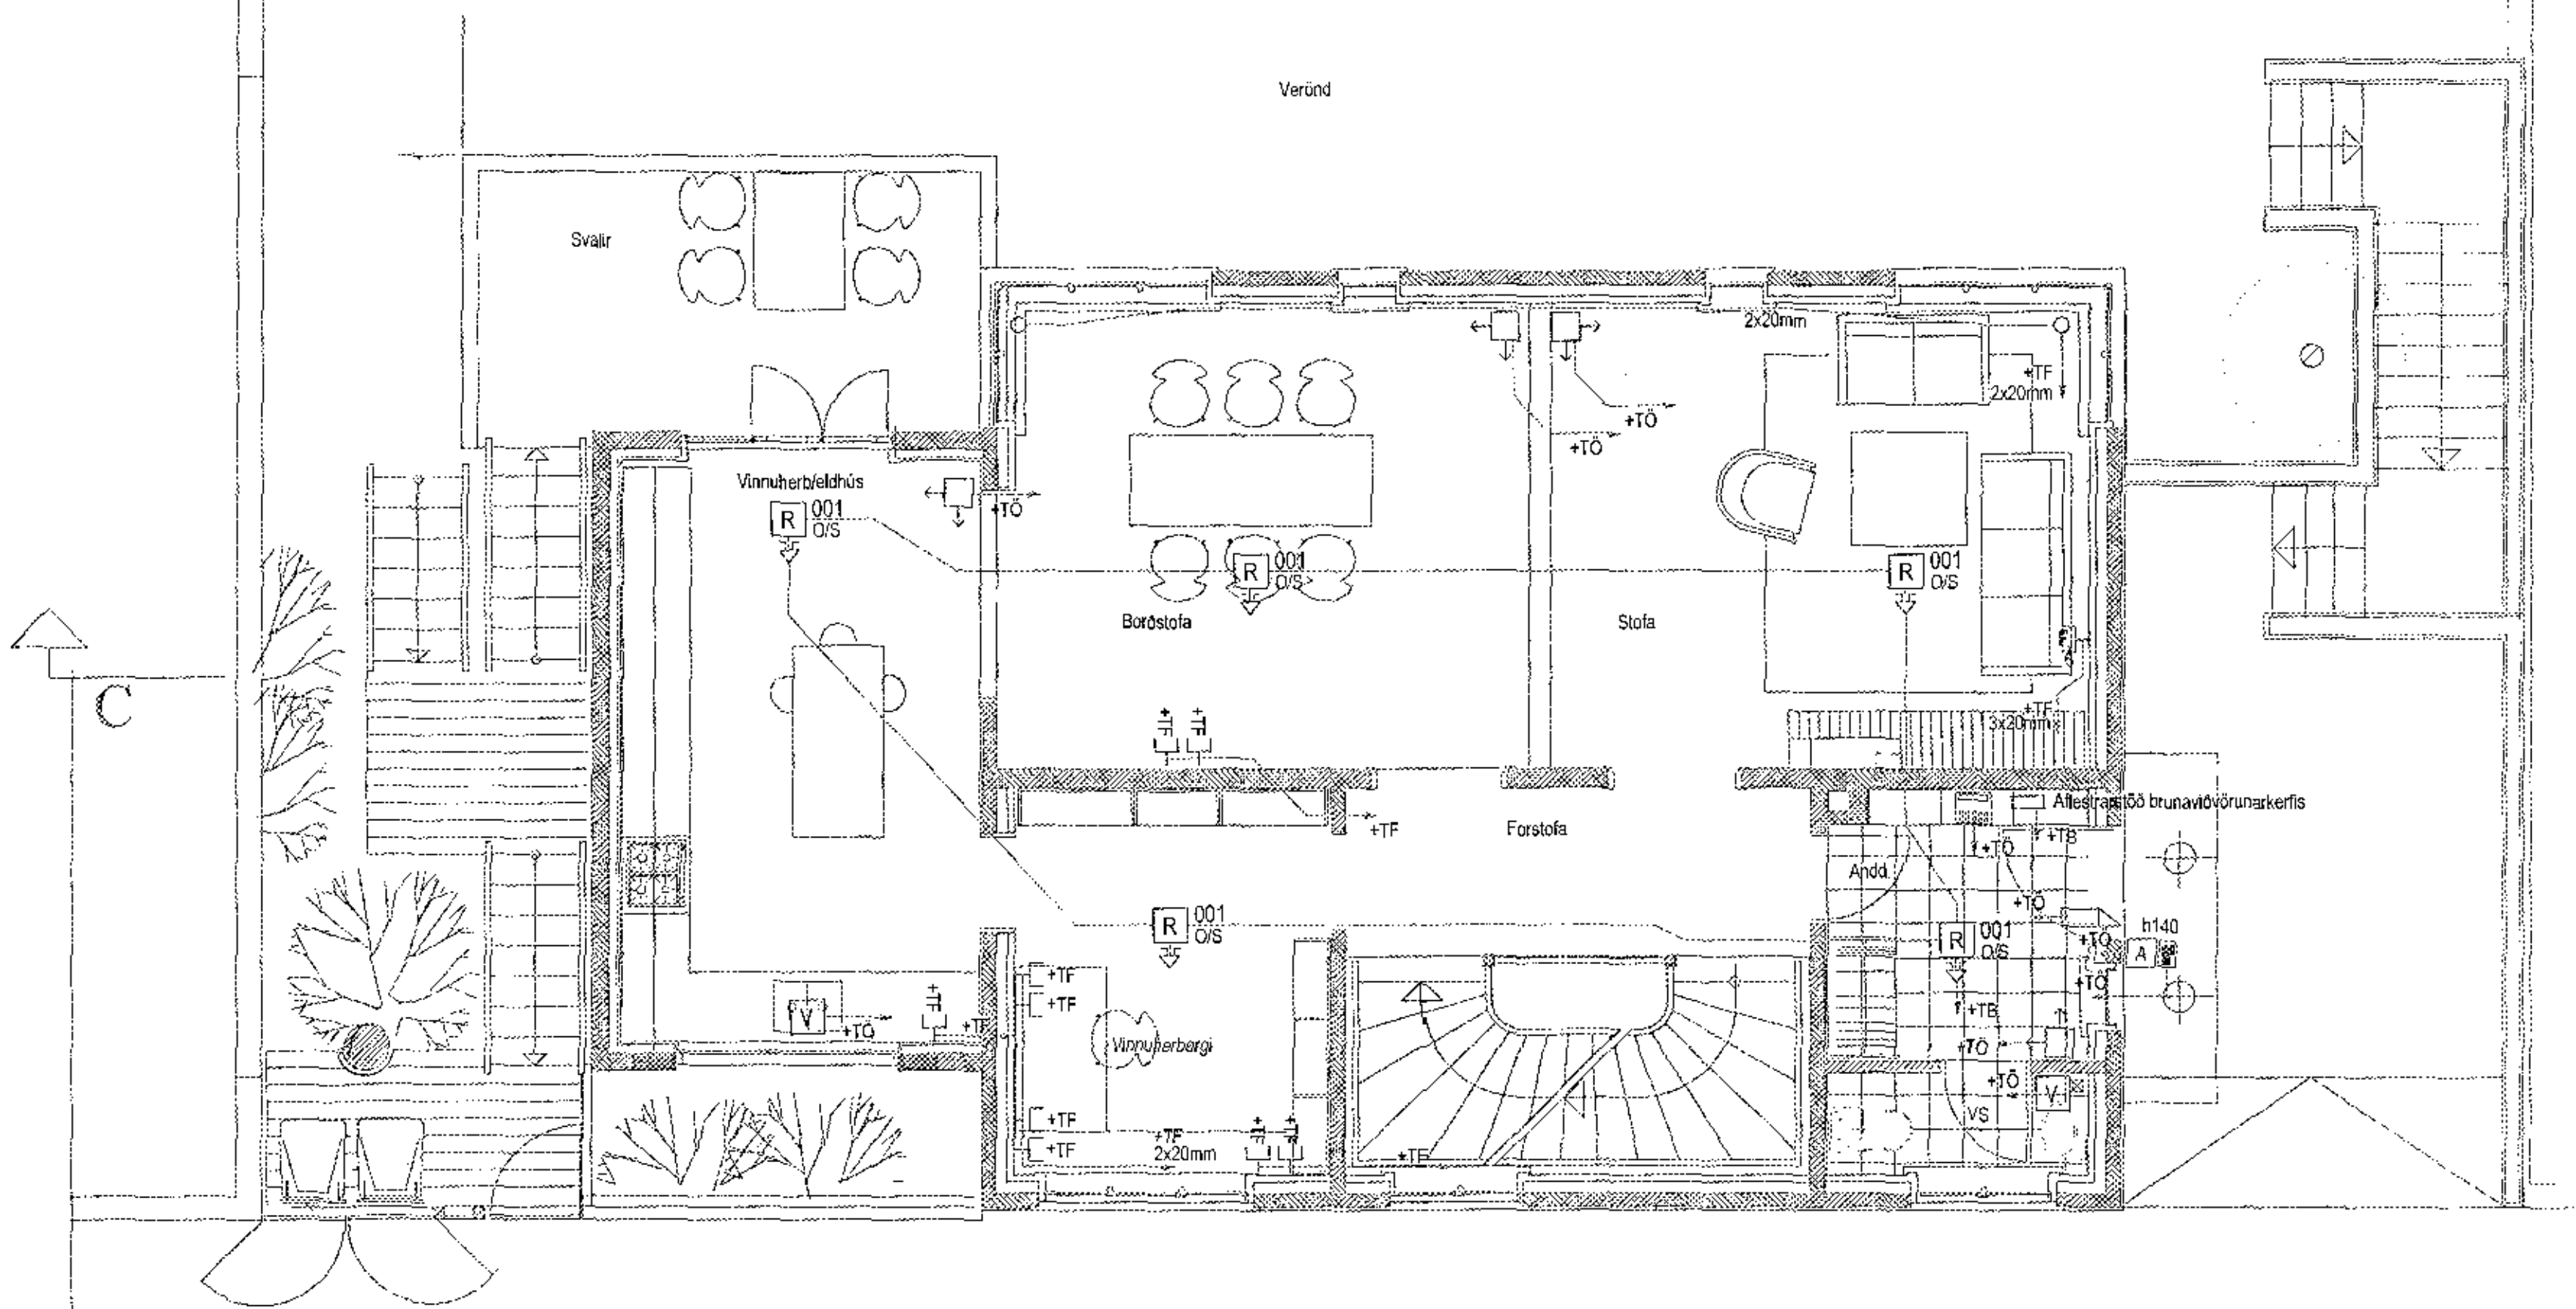


BRÉTTI: DASSI LITSKI TERNAD, S-AGE

Argos

Brekkugata 22  
Hafnarfærði

Grunnmynd 1. hæðar

Smáspennulagnir

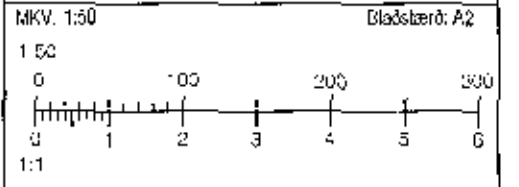

HAUNAF: JAX  
TILGJAF: abf  
YFERFARID: Yfirerö  
DAGUR: Dagur

**RAFTAKN**  
Glerárgötu 34  
IS-800 Akureyri  
Sími: 464-6400 Fax: 464-6411  
raftakn@raftakn.is - www.raftakn.is

VERKNUMER: FMR120191  
TEIKNINGARNUMER: 3.01.01

DREYING:  
3 Brekkugata 22, Hafnarfærði - FMR120191/Teikningarhefti 22.019  
11.1.2014 15:46:07