





PRENTAD: Þriðjudagur, 17. október 2017 13:17:48

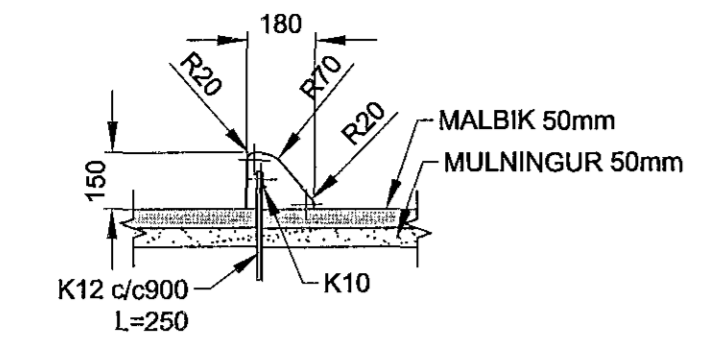

VÉLSTEYPTUR KANTSTEINN
MKV. 1:20

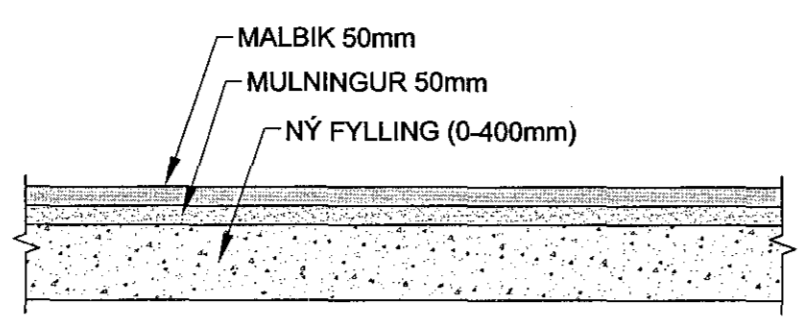


UPPBYGGING MALBIKAÐS PLANS
MKV. 1:20

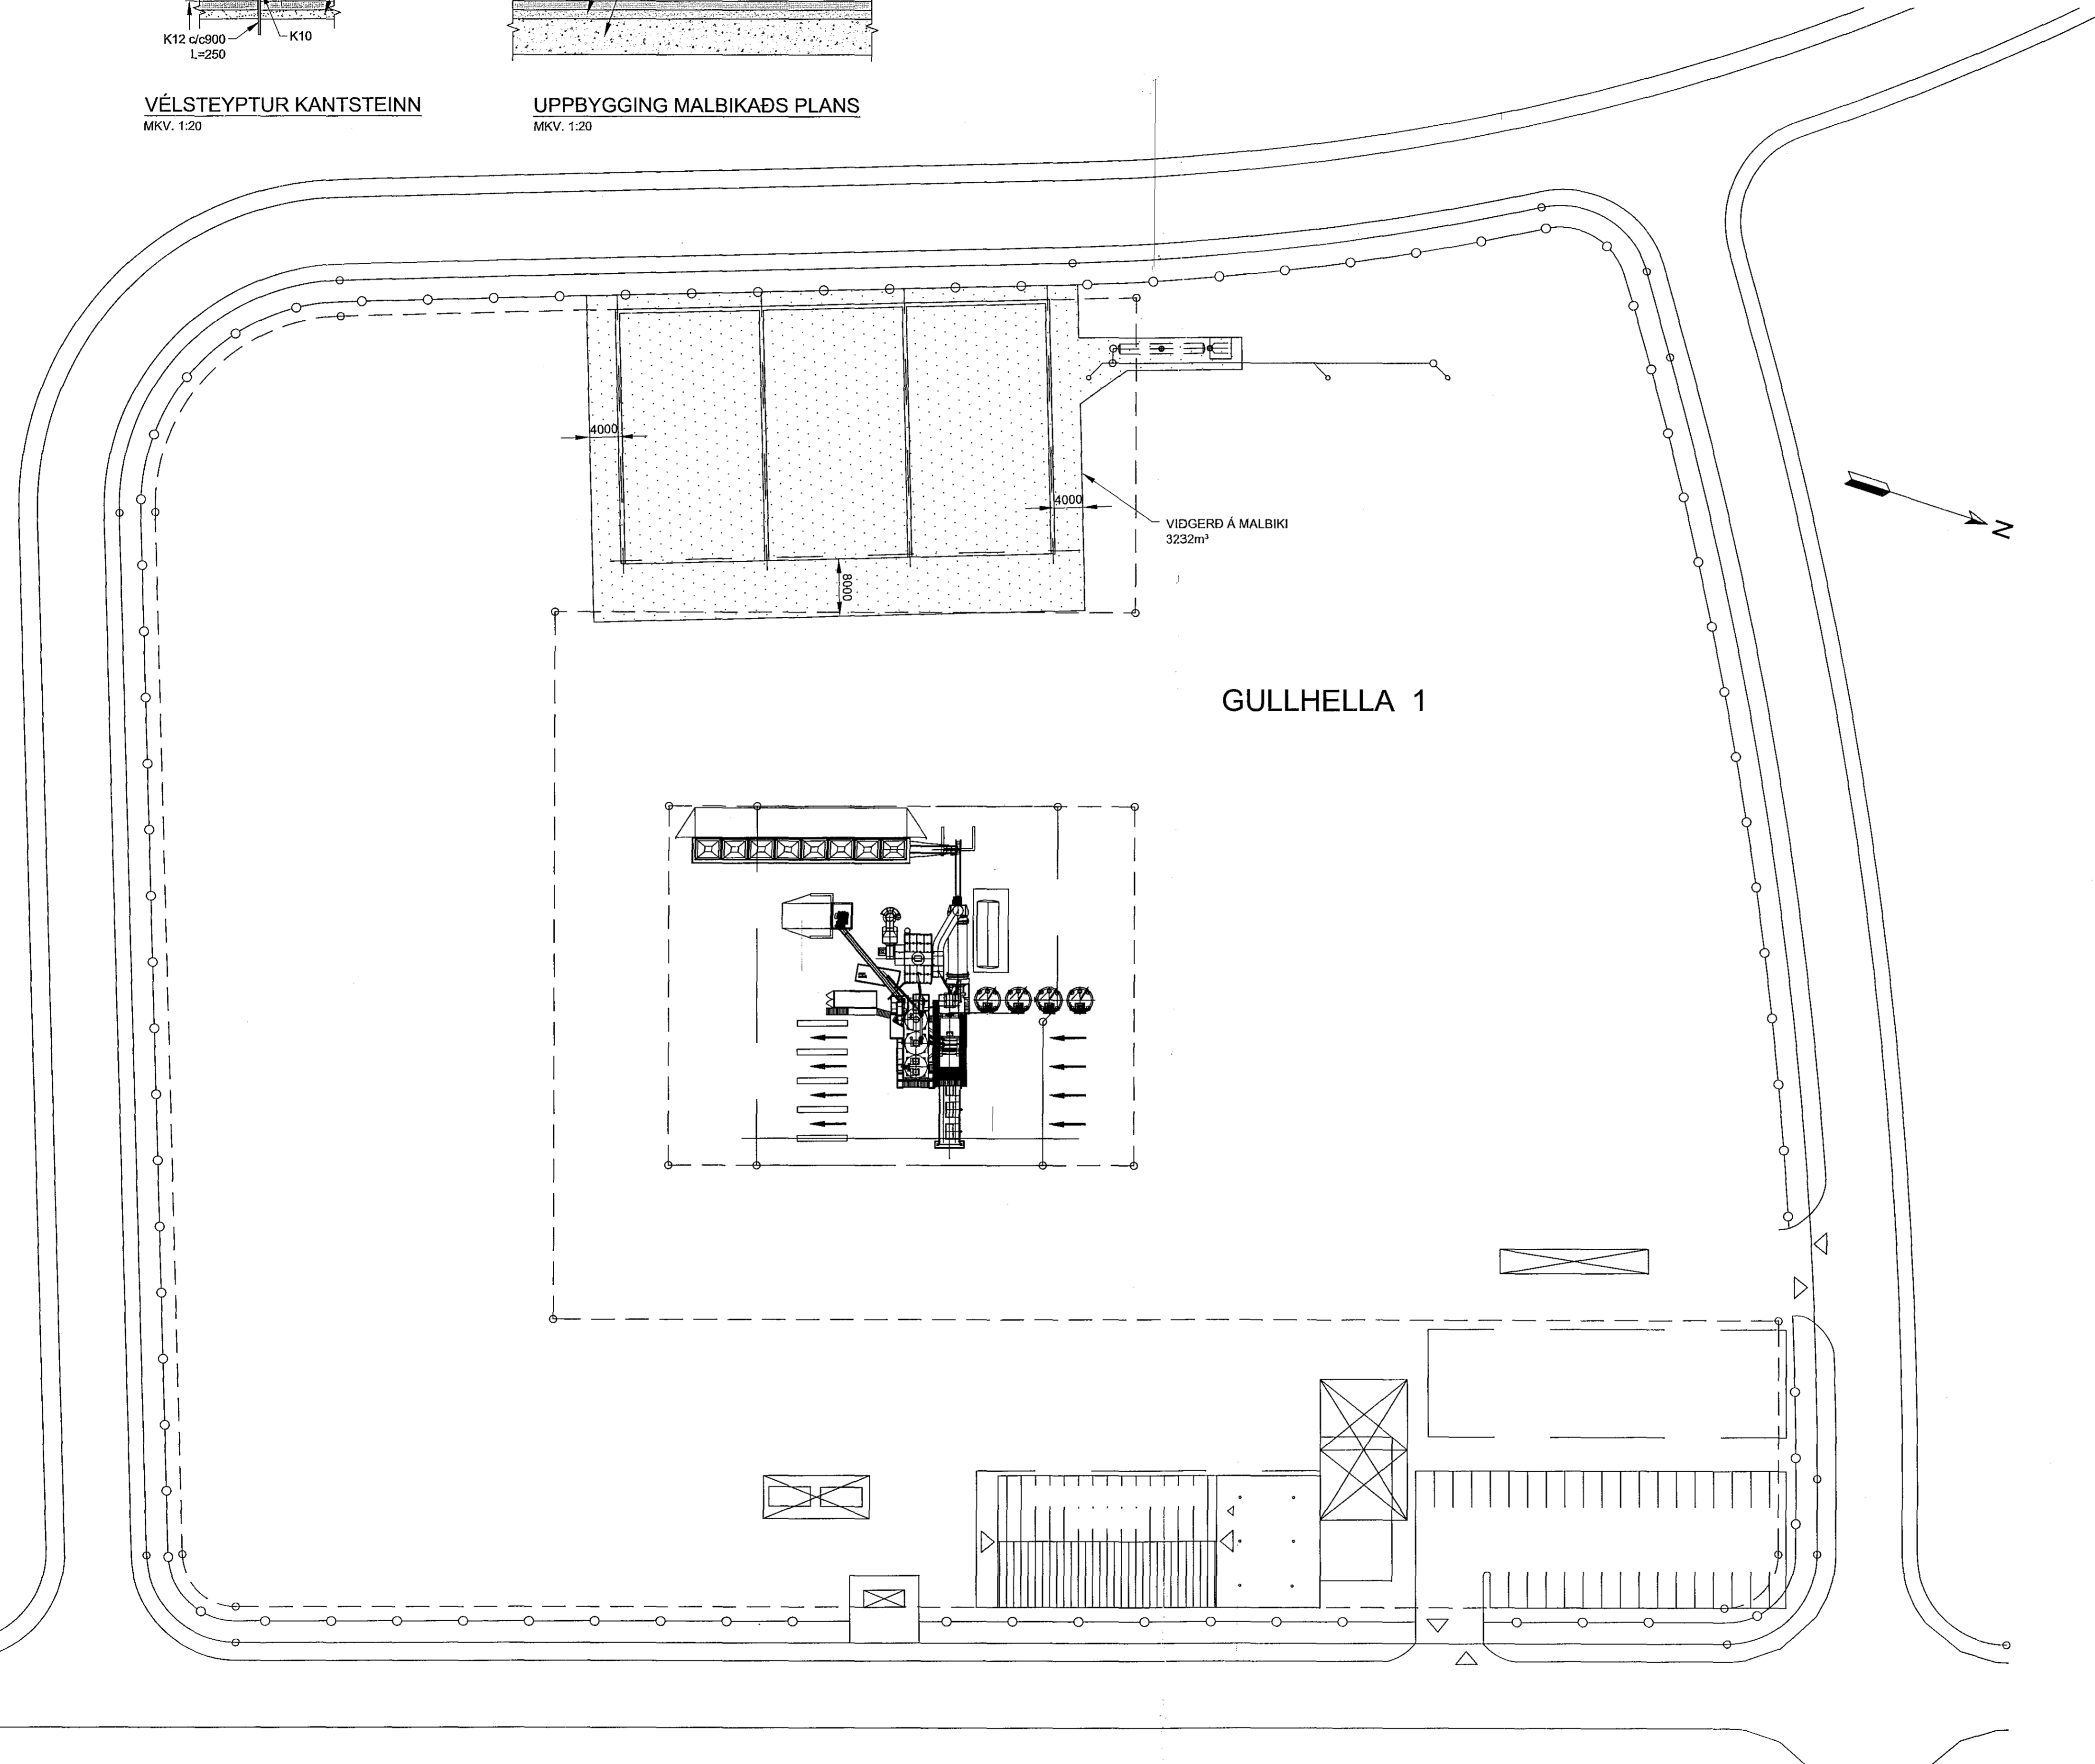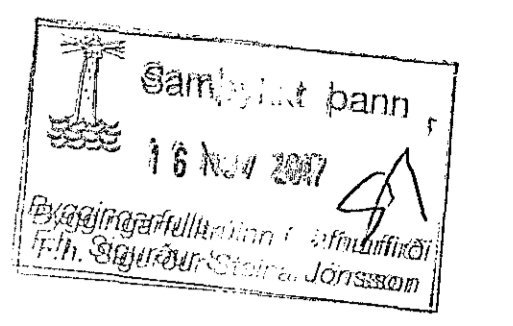

GULLHELLA 1

VIDGERÐ Á MALBIKI
3232m²

MERKINGAR:
 VIDGERÐIR Á MALBIKI

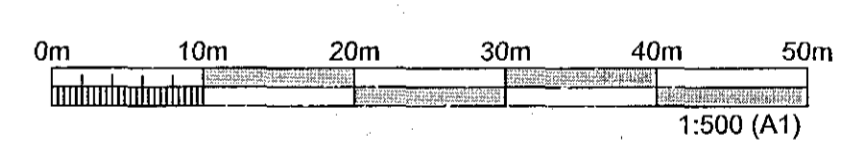

ÚTGÁFUFERILL					
ÚTL.	DAGS.	SKYRINGAR	HANNAÐ	YFIRF.	SAMP.
01	17.10.2017	BYGGINGARTEIKNING	EV	BKR	EV
DAGS. UNDIRSKRIFTAR		F.H. MANNVITS (NAFN OG KT.)			
20.10.2017		 F.H. Mannvits (t. 2303974169)			
DAGS. UNDIRSKRIFTAR		SAMRÆMINGARHÖNNUNDIR / HÖNNUNARSTJÓRI (NAFN OG KT.)			
20.10.2017		 F.H. Mannvits (t. 2303974169)			
 MANNVIT Úrdarvarfi 6 203 Kópavogi Sími: 422 3000 Fax: 422 3001 www.mannviti.is mannviti@mannviti.is KT: 430572-0169 <small>© ÖLL AFNÖT OG AFRITUN TEIKNINGAR, AD HILUTA EÐA HEIÐ. ER HÁÐ SKRIFLEGGU LEYFI HÖFUNDA.</small>					
HEITI VERKS HC EFNISGEYMSLA GULLHELLU 1 221 - HAFNARFJÖRDUR					
HEITI TEIKNINGAR EFNISGEYMSLA: YFIRLITSMYND YFIRBORD OG SNID					
FRAMTUGAFA	17.10.2017	MKV.	1:500	STÆRÐ	A1
VERKNUMER	7.031.285	VERKHLUTI	V33	TEIKNINGANUMER	CDR-0013
					ÚTGÁFA
					01

YFIRLITSMYND
1:500

TOLVUSIÐA, SÍT-van/03/16/02/285 - Malbikunarbúð-HC-Kapelluhúsnur-Hönnun/17-EFNISGEYMSLA/03-Efnisgeymsla/03-Felning/Útgáfa/17/285-V33-CDR-002_0005.dwg