


PRENTAD: föstudagur, 20. október 2017 09:57:29



TEIKNINGAR: S:\7\m031\Skjal\285 - Maðburarstöð-HC-Kópavogur-Hönnun\1-TEIKNINGAR\3-Éfni\maðburarstöð\031285-V3-0101.dwg

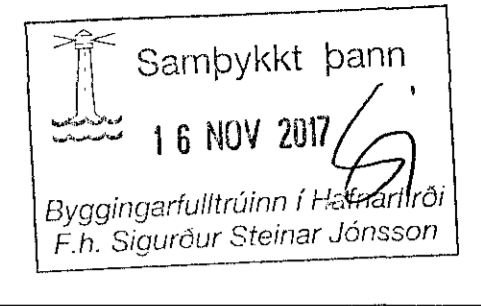

SKÝRINGAR:
ALMENNAR SKÝRINGAR SJÁ TEIKN. 7031285-V33-CDR-0101

HNITASKRÁ

NR.	X	Y
U001	352897,615	396322,996
U002	352886,871	396352,899
U003	352876,128	396362,803
U004	352907,114	396393,935
U005	352907,013	398394,217
U006	352911,248	396395,739
U007	352912,651	396391,833
U008	352908,416	396390,312
U009	352908,315	396390,594
U010	352880,670	396380,662
U011	352886,231	396365,181
U012	352913,876	396375,113
U013	352913,775	396375,395
U014	352918,010	396376,917
U015	352919,413	396373,011
U016	352915,178	396371,490
U017	352915,077	396371,772
U018	352887,432	396361,840
U019	352892,993	396346,359
U020	352920,638	396356,291
U021	352920,537	396356,573
U022	352924,772	396358,094
U023	352926,175	396354,189
U024	352921,940	396352,667
U025	352921,839	396352,950
U026	352894,194	396343,018
U027	352899,755	396327,537
U028	352927,400	396337,468
U029	352927,299	396337,751
U030	352931,534	396339,272
U031	352932,937	396335,367
U032	352928,702	396333,845
U033	352928,601	396334,127

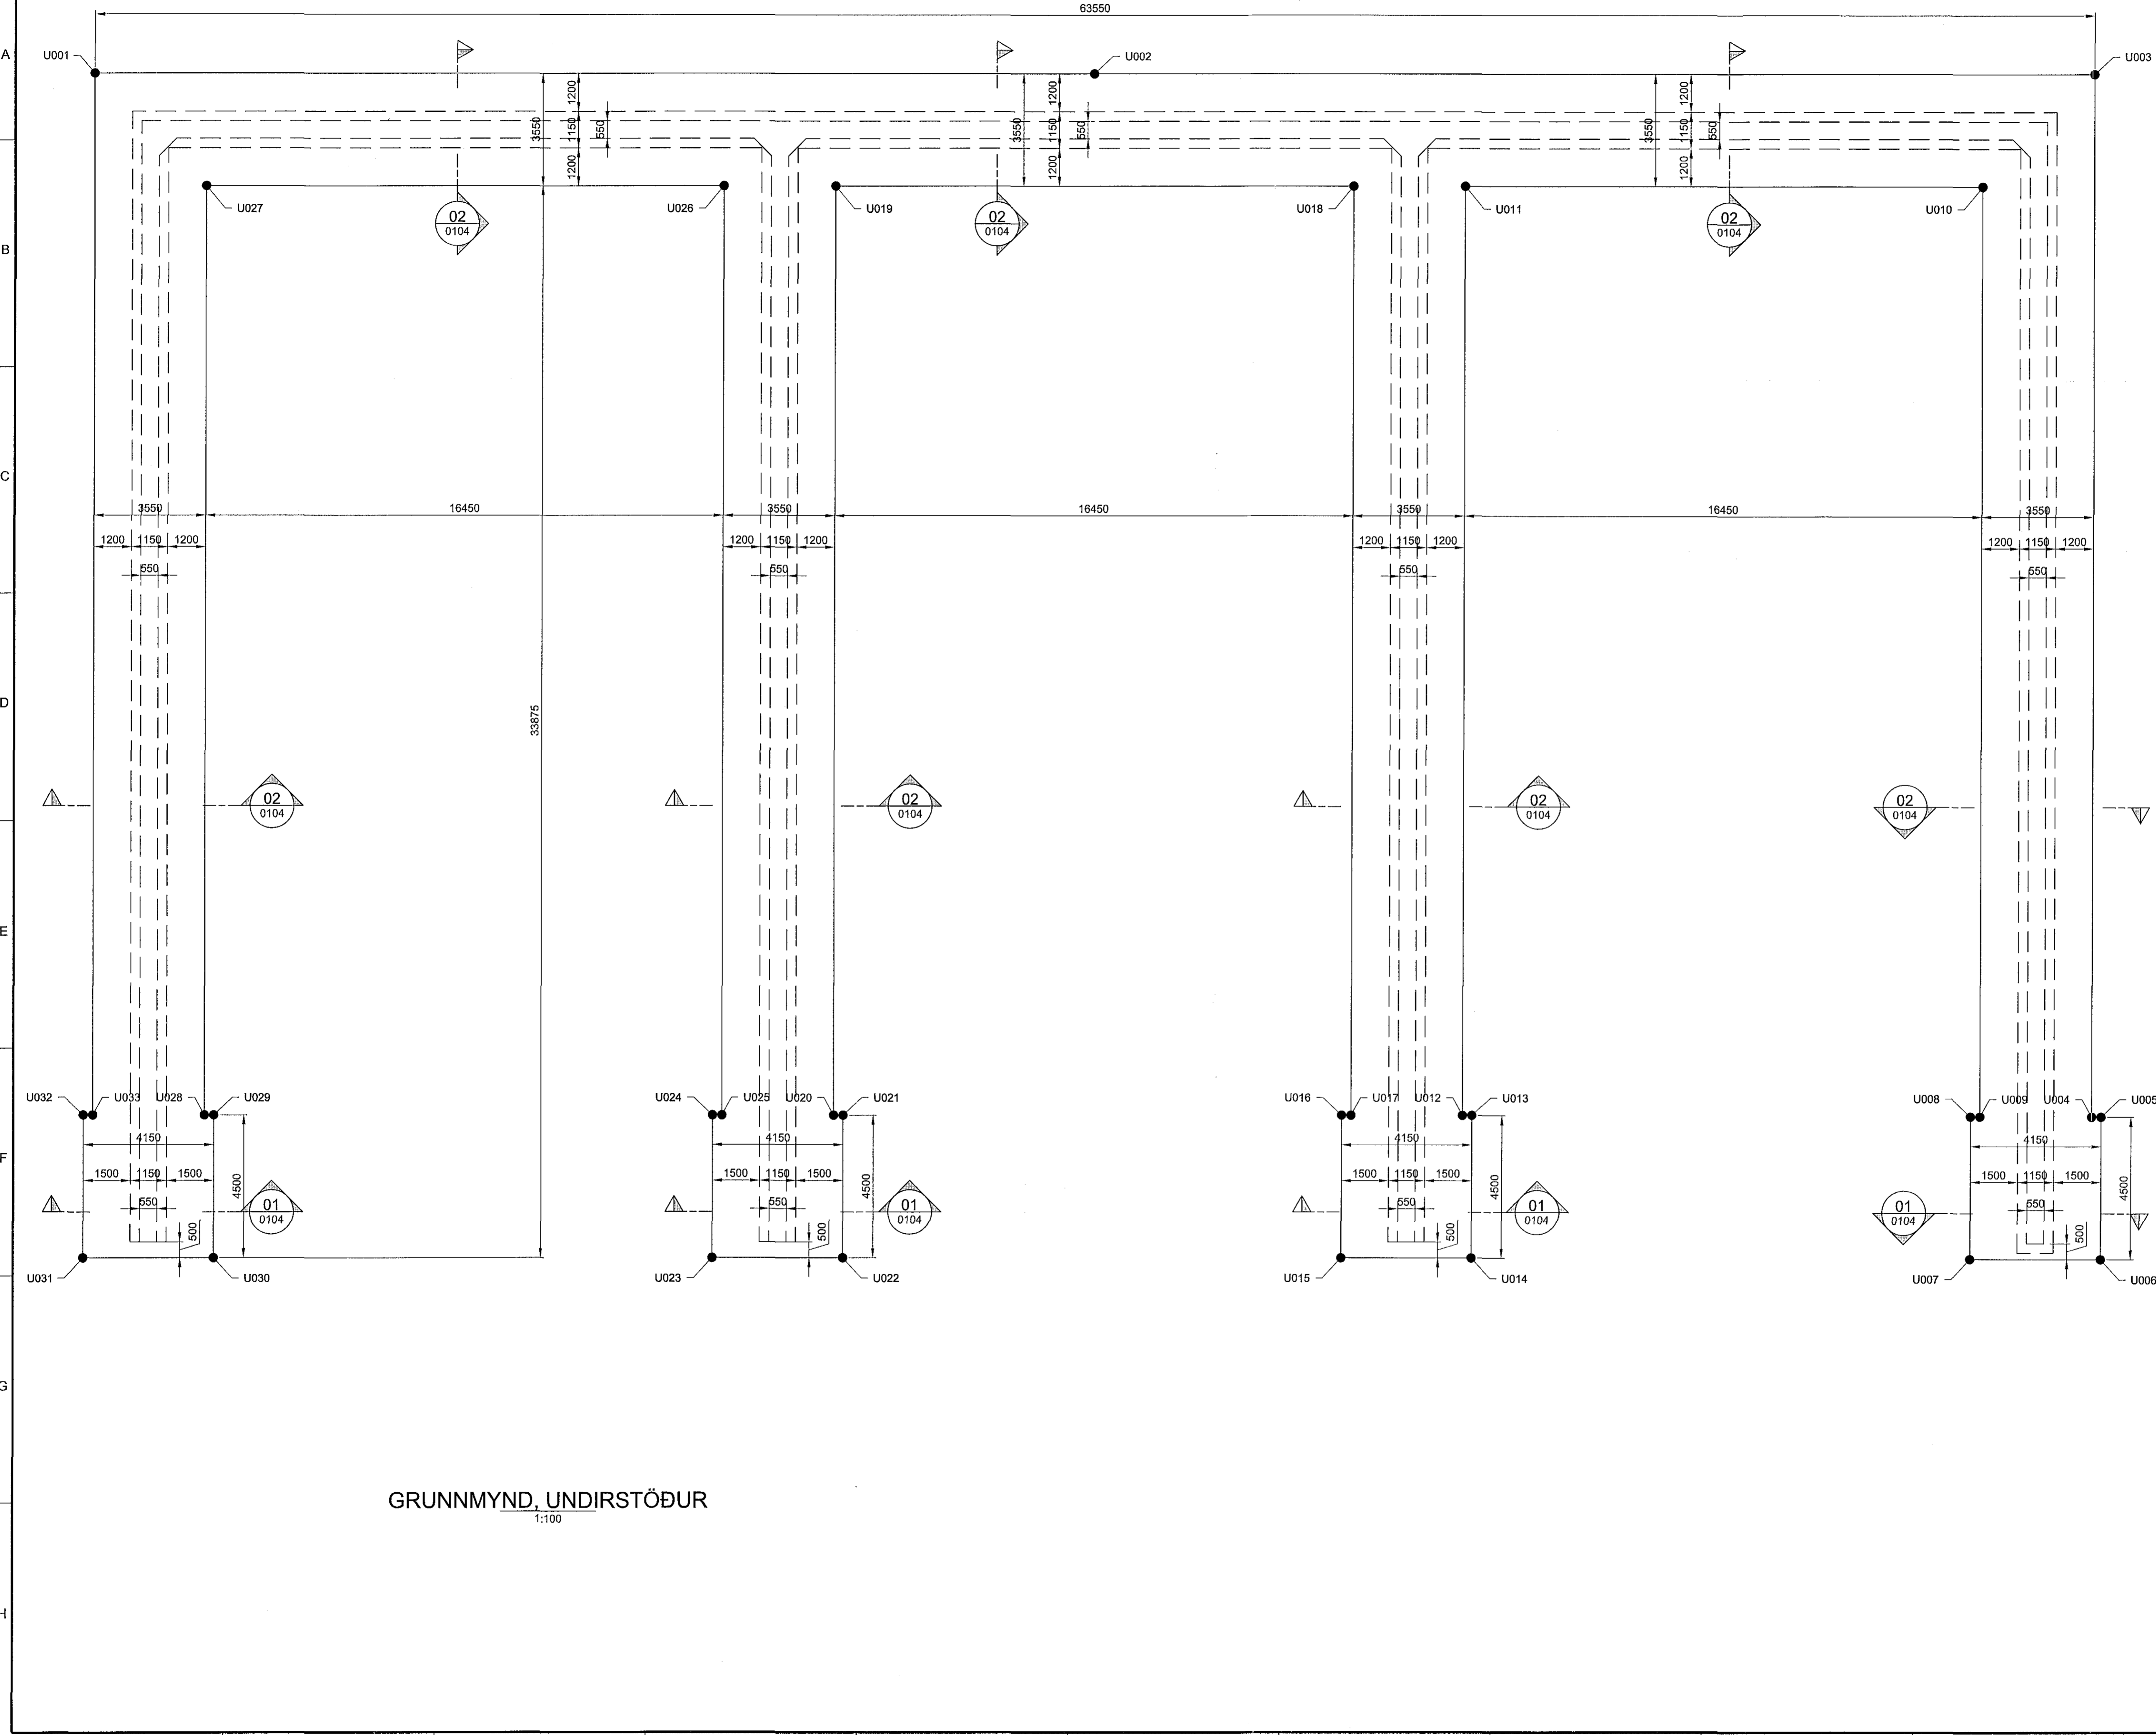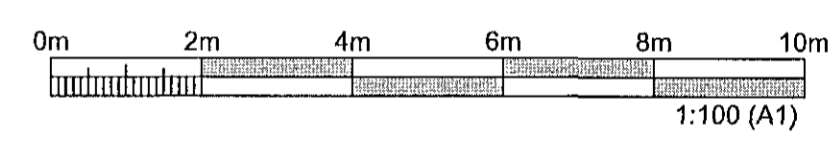

GRUNNMYND, UNDIRSTÖÐUR
1:100

ÚTGÁFUFERILL					
ÚTG.	DAGS.	SKÝRINGAR	HANNAÐ	YFIRF.	SAMB.
01	17.10.2017	BYGGINGARTEIKNING	EV	TGS	EV

DAGS. UNDIRSKRIFTAR F.H. MANNVITS (NAFN OG KT.)
 20.10.2017 Eysteinn Valgeirsson
 Kt. 2808574169

DAGS. UNDIRSKRIFTAR SAMREINGINGARHÖNNUNUR / HÖNNUNARSTJÓRI (NAFN OG KT.)
 20.10.2017 Eysteinn Valgeirsson
 Kt. 2808574169

HÖNNUNUR

MANNVIT
 Úrdarhvarfi 6 203 Kópavogi Sími: 422 3000 Fax: 422 3001
 www.mannvil.is mannvil@mannvil.is Kt: 430572-0169

© ÖLL AFNOT OG AFFRITUN TEIKNINGAR, AD HELTA EÐA HEILD, ER HÁB SKRIFLEGGU LEYFI HÖFUNDA.

HEITI VERKS
**HC EFNISGEYMSLA
 GULLHELLU 1
 221 - HAFNARFJÖRÐUR**

HEITI TEIKNINGAR
**BURÐARVIRKI:
 GRUNNMYND
 UNDIRSTÖÐUR OG HNITASKRÁ**

FRUMÚTGÁFA 17.10.2017	MKV. 1:100	ST/ERÐ A1
VERKNUMÉR 7.031.285	VERKHLOTI V33	TEIKNINGANUMÉR CDR-0102
		ÚTGÁFA 01