



PRENTAD: föstudagur, 20. október 2017 09:56:21


TOLUSKVA: S:\7\vr031\Skett\285 - Maibunarstaða-IC-Kjupellufram-Hömun11-TEIKNINGAR\33-Efnisgeymsla\03-Teikningur\Burðarvirki\7031285-V33-01.dwg

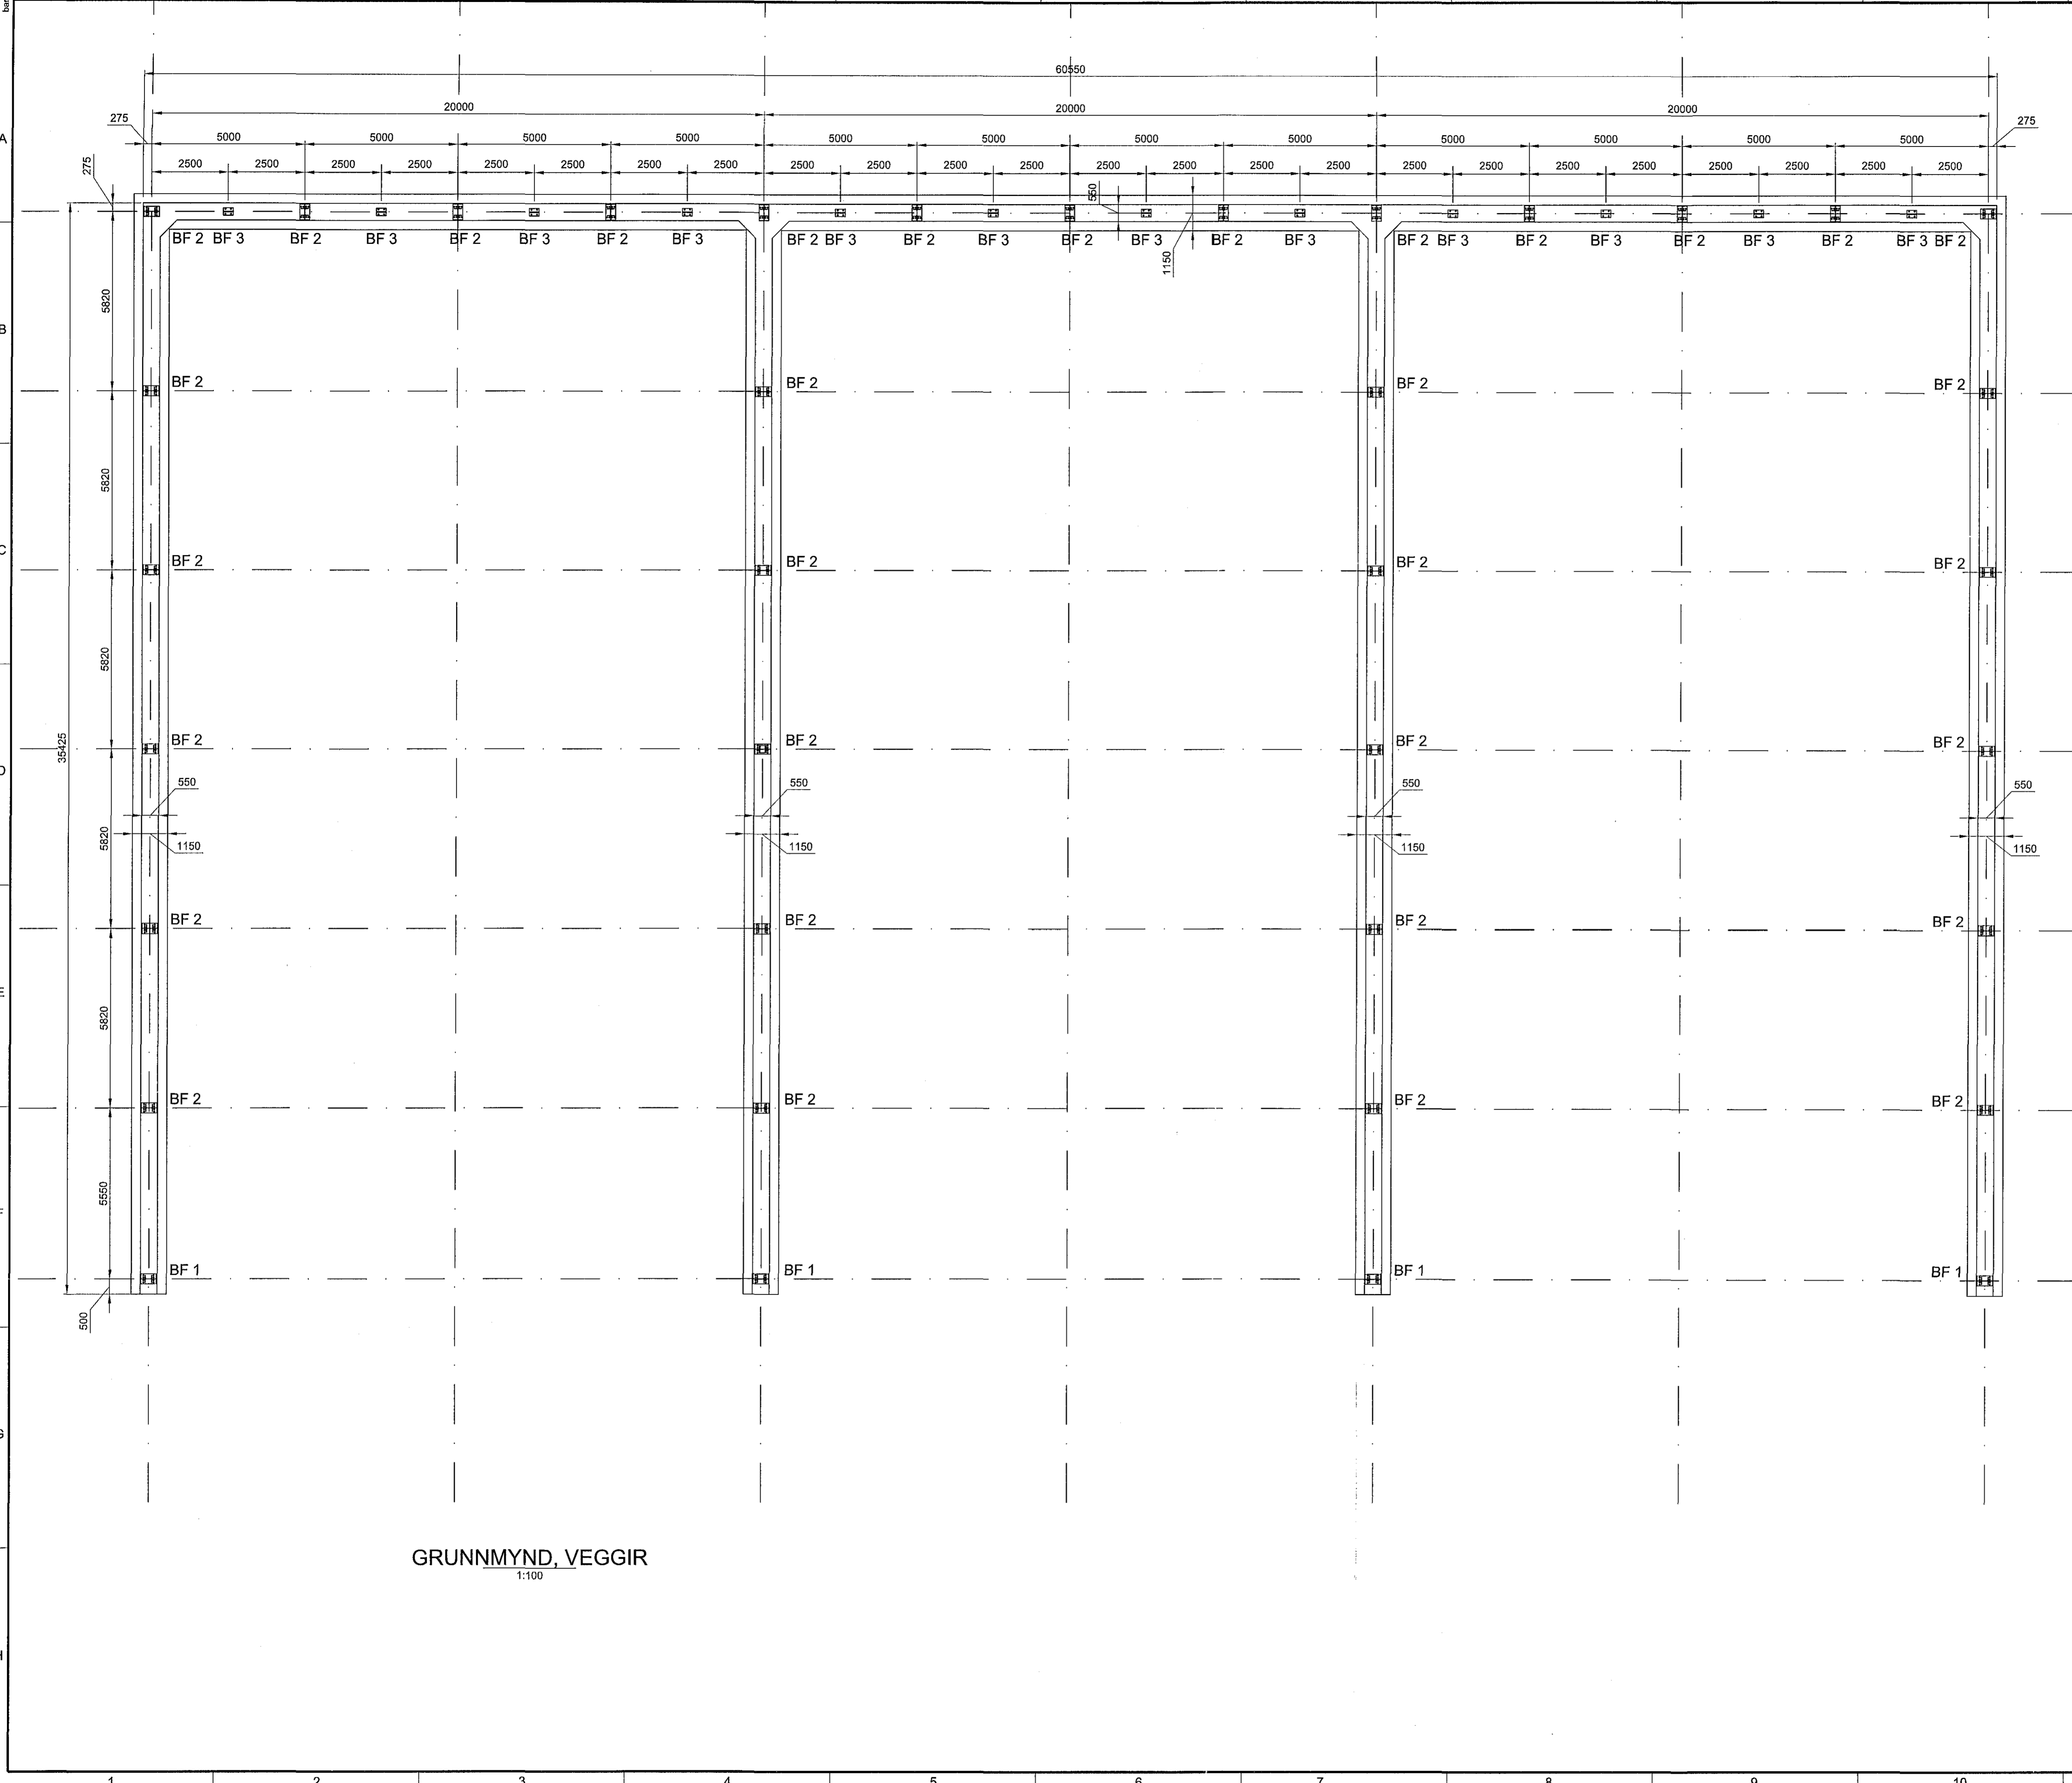

GRUNNMYND, VEGGIR
1:100

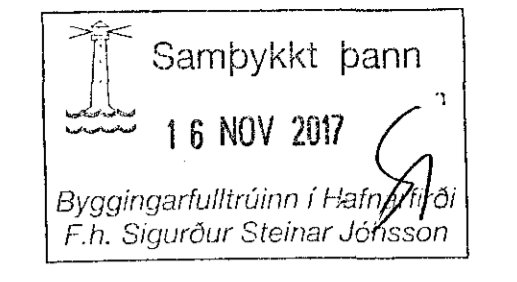

SKÝRINGAR :
ALMENNAR SKÝRINGAR SJÁ TEIKN. 7031285-V33-CDR-0101

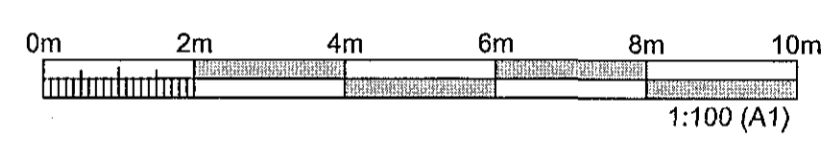

ÚTGÁFUFRILL					
ÚTG.	DAGS.	SKÝRINGAR	HANNAÐ	YFIRF.	SAMP.
01	17.10.2017	BYGGINGARTEIKNING	EV	TGS	EV

DAGS. UNDIRSKRIFTAR F.H. MANNVITS (NAFN OG KT.)
 20.10.2017 Efnisgeymsla
 Kl. 2808574169

DAGS. UNDIRSKRIFTAR SAMRÆMINGARHÖNNUÐUR / HÖNNUNARSTJÓRI (NAFN OG KT.)
 20.10.2017 Efnisgeymsla
 Kl. 2808574169



HEITI VERKS
 HC EFNISGEYMSLA
 GULLHELLU 1
 221 - HAFNARFJÖRÐUR

HEITI TEIKNINGAR			
BURÐARVIRKI: GRUNNMYND INNSTEYPTIR BOLTAR Í VEGGJUM			
FRUMÚTGÁFA 17.10.2017	MKV. 1:100	STJÓRN A1	
VERKNÚMUR 7.031.285	VERKHLIÐ V33	TEIKNINGANÚMUR CDR-0104	ÚTGÁFA 01